



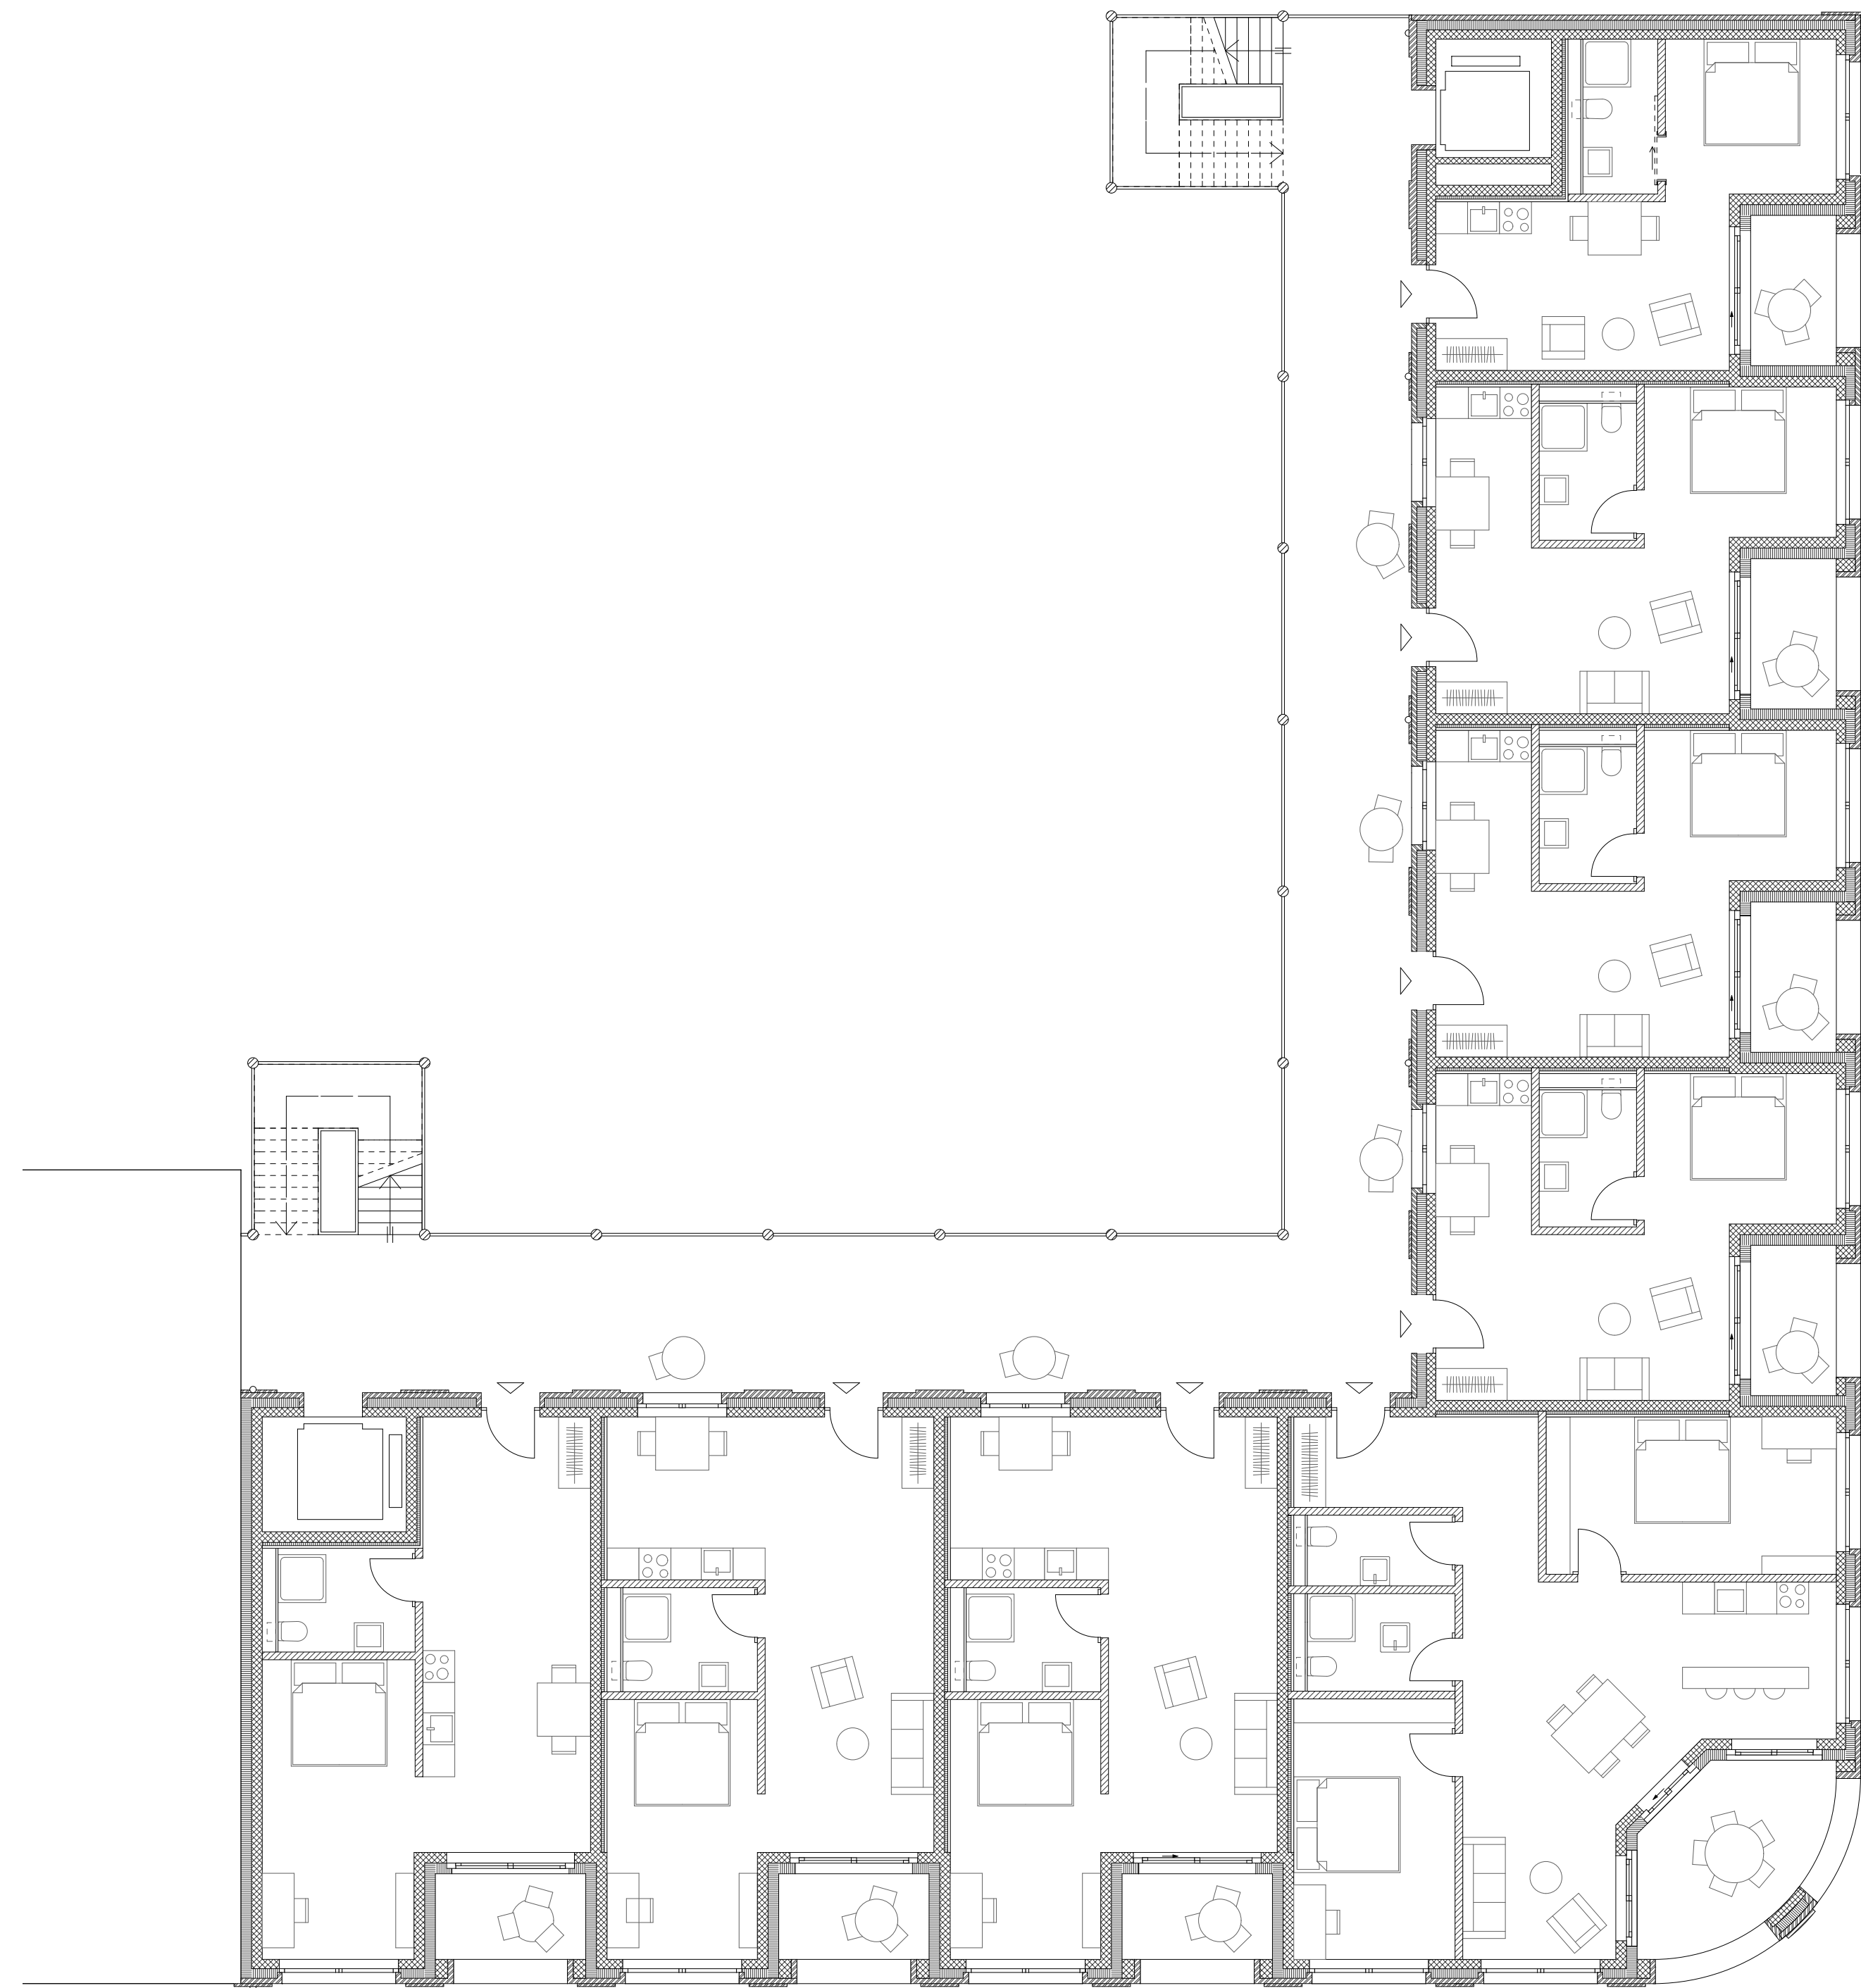

GRUNDRISS 1.-3.OG, 1:100

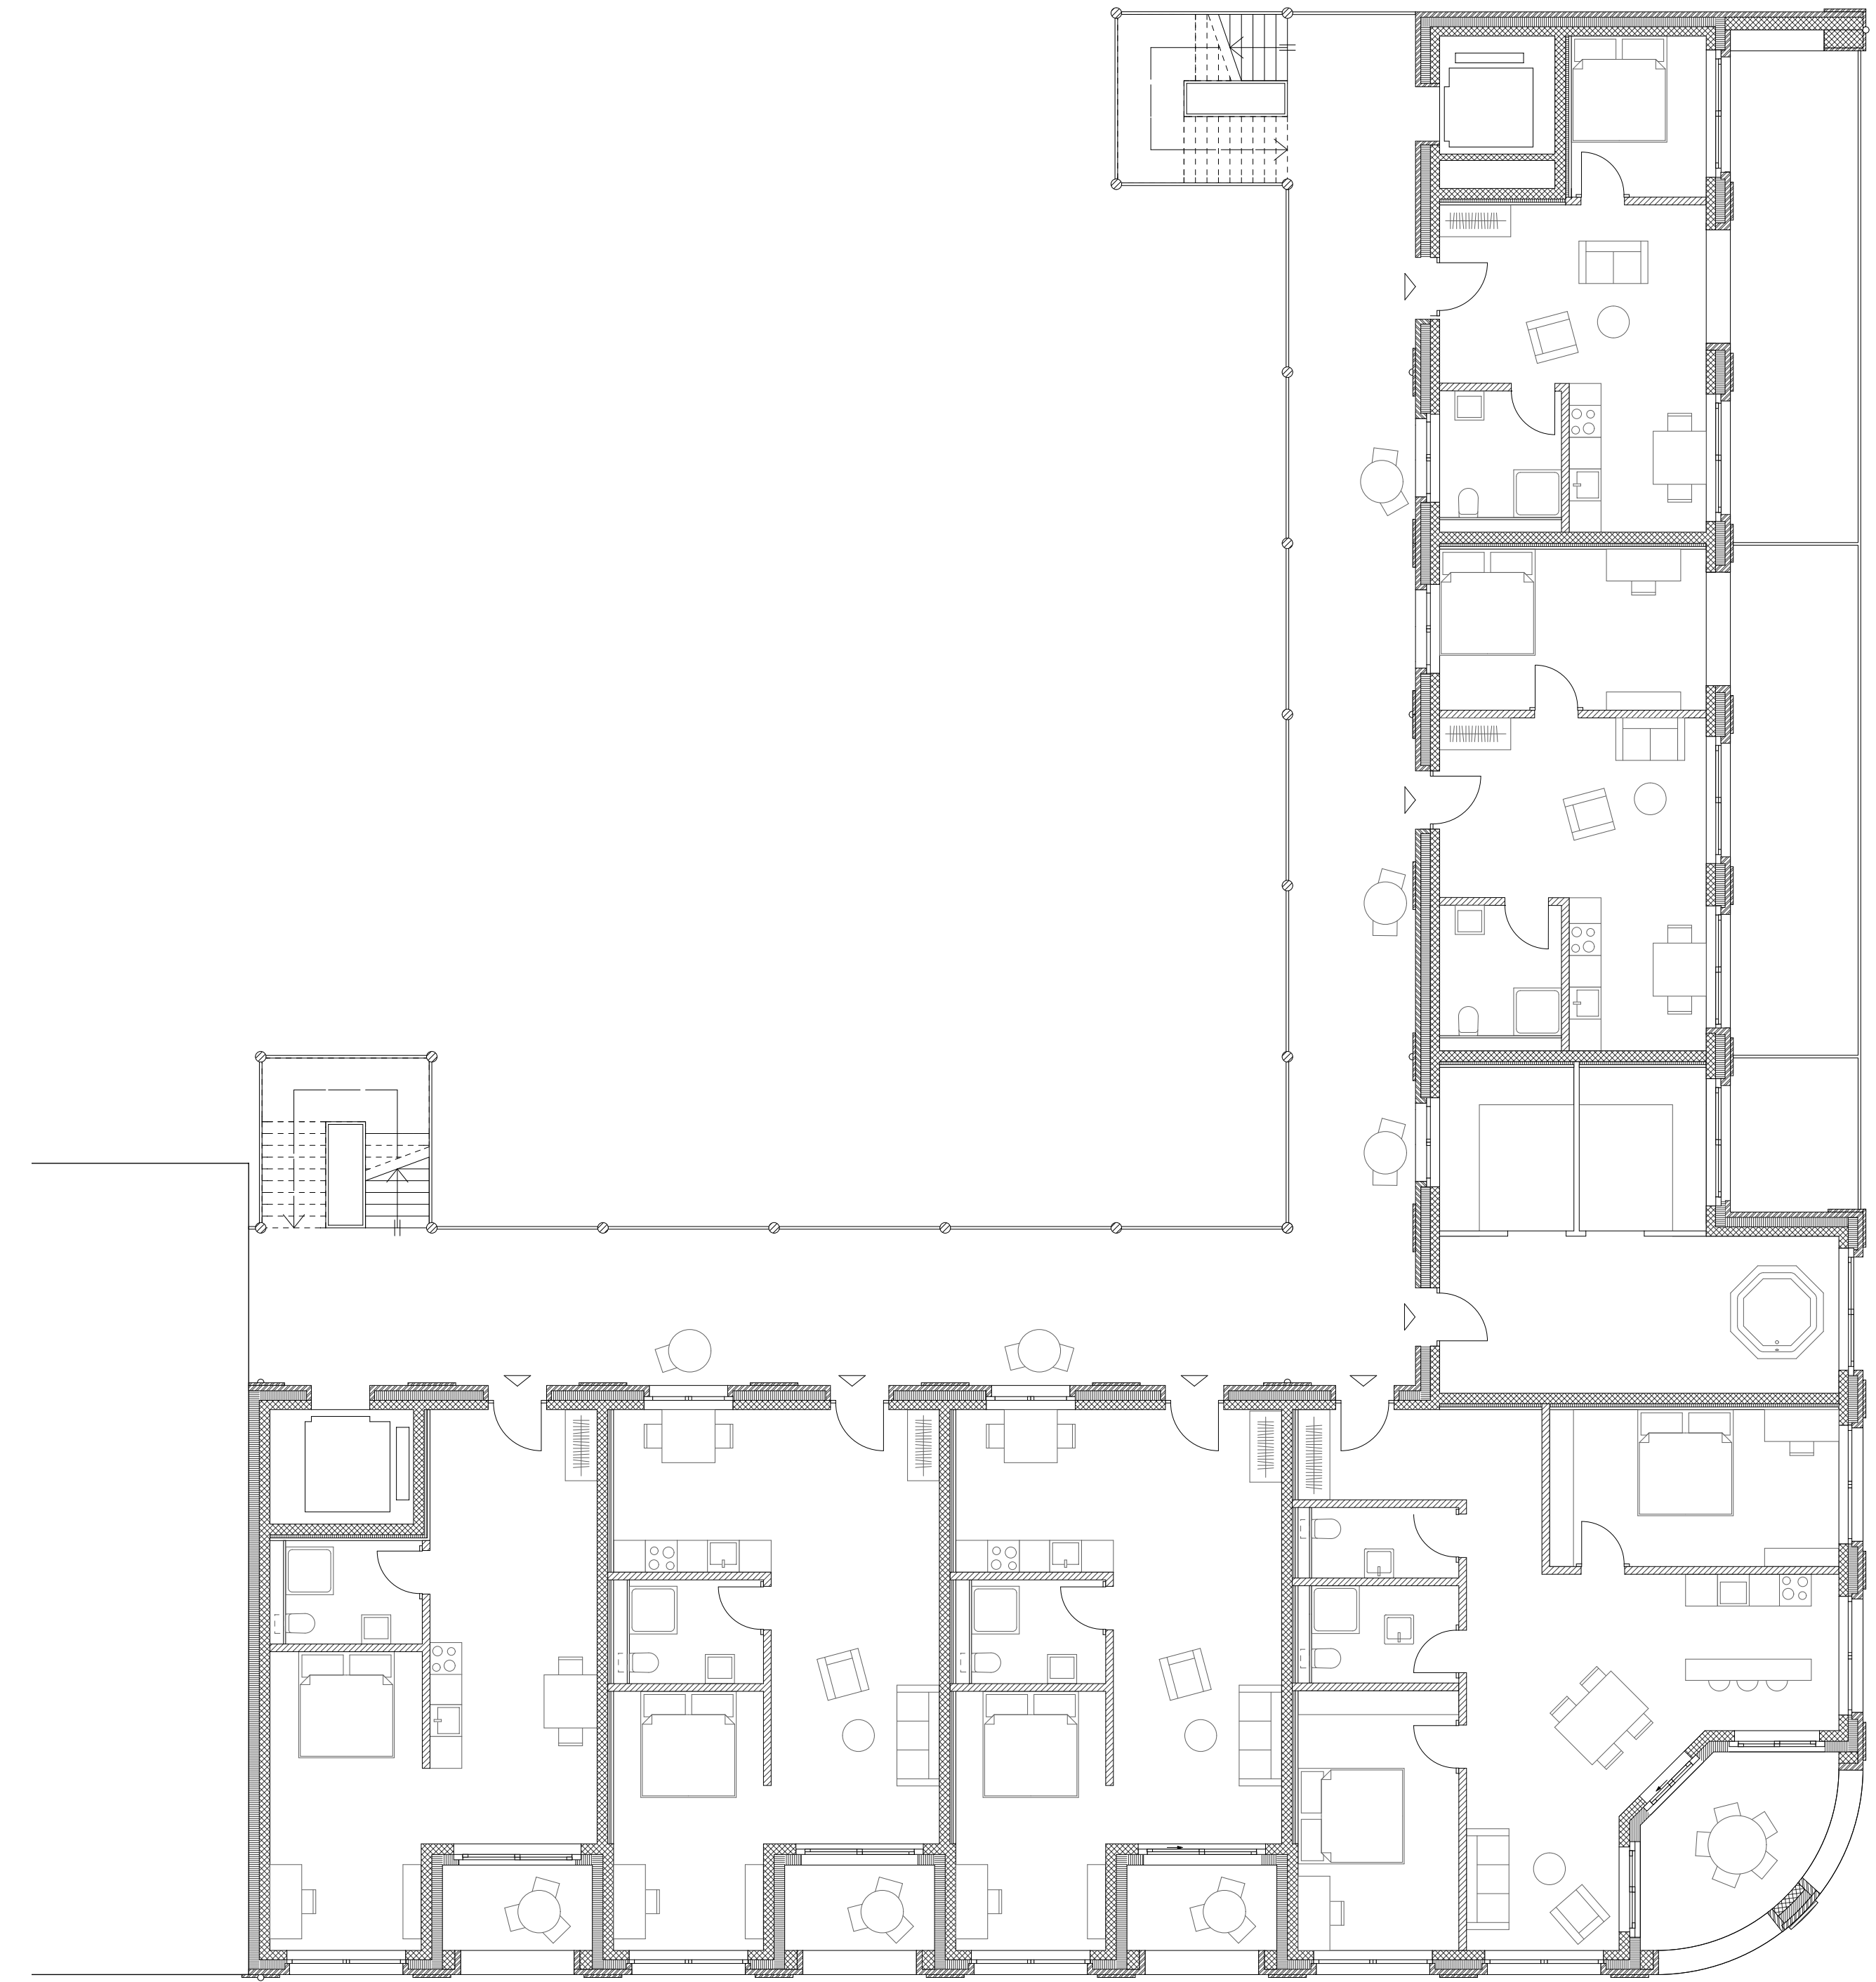

GRUNDRISS 4.OG, 1:100



ANSICHT LIMMATSTRASSE, 1:100

