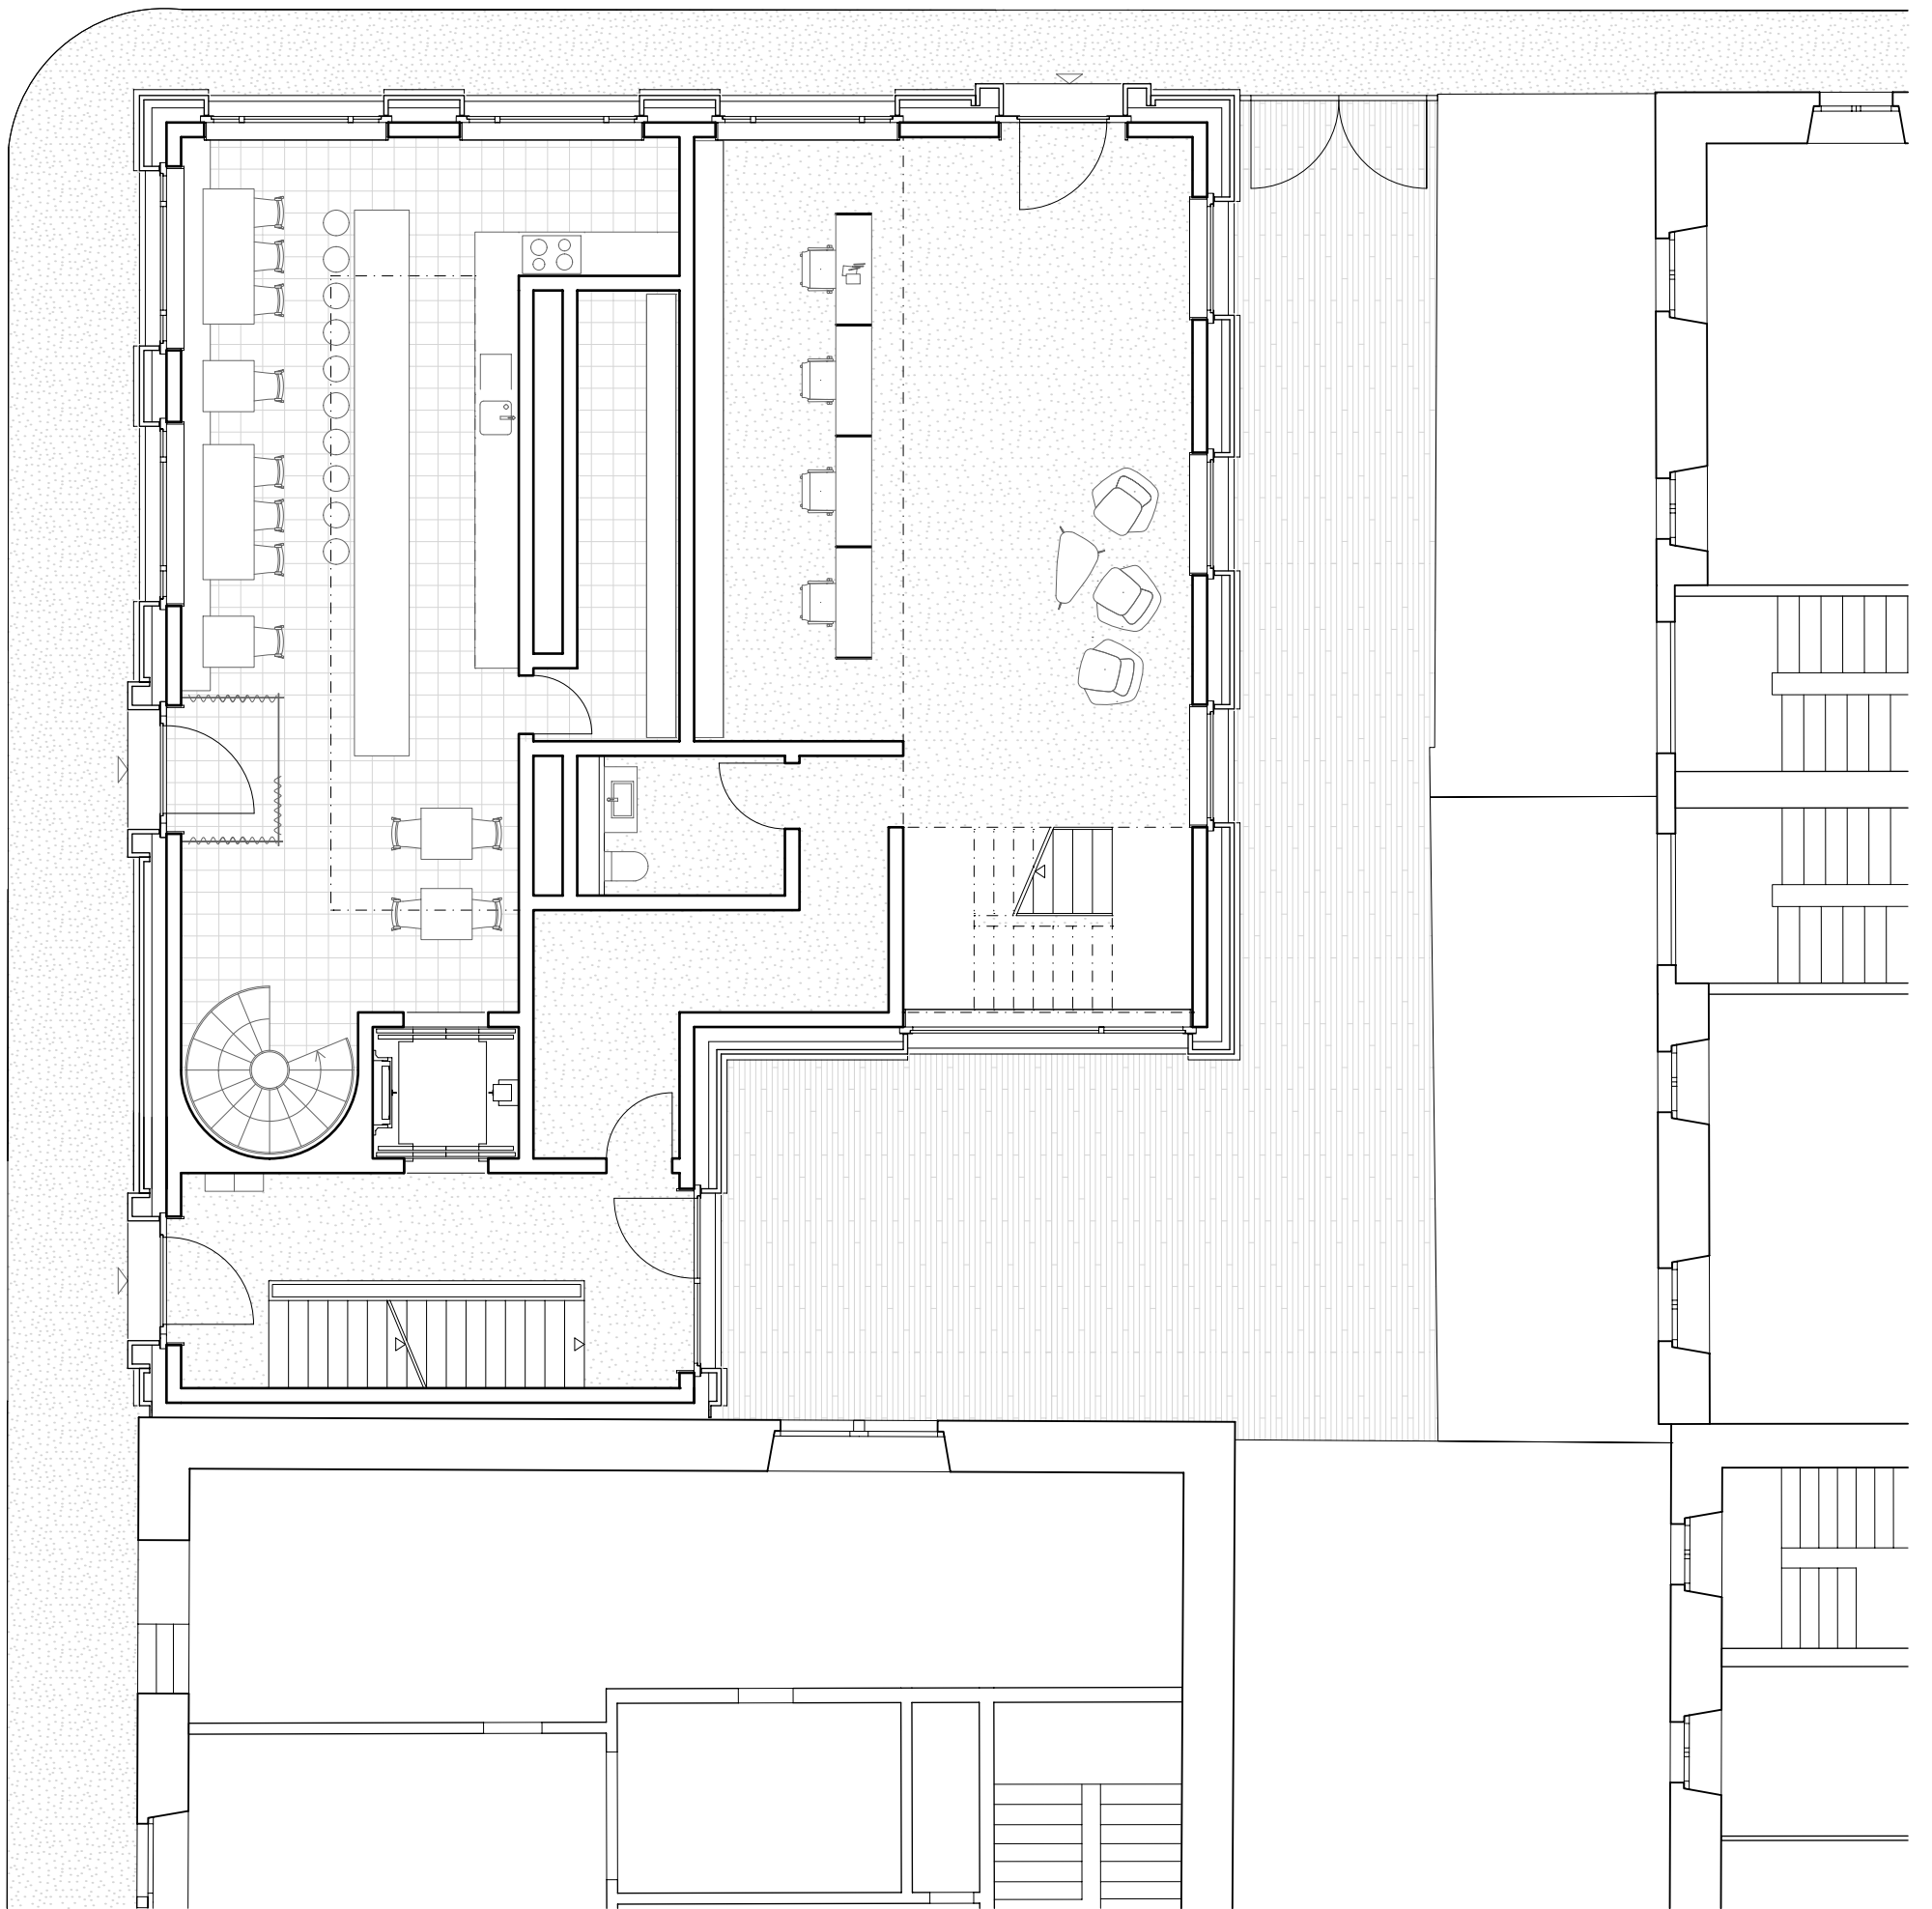


Grundriss EG 1:100