


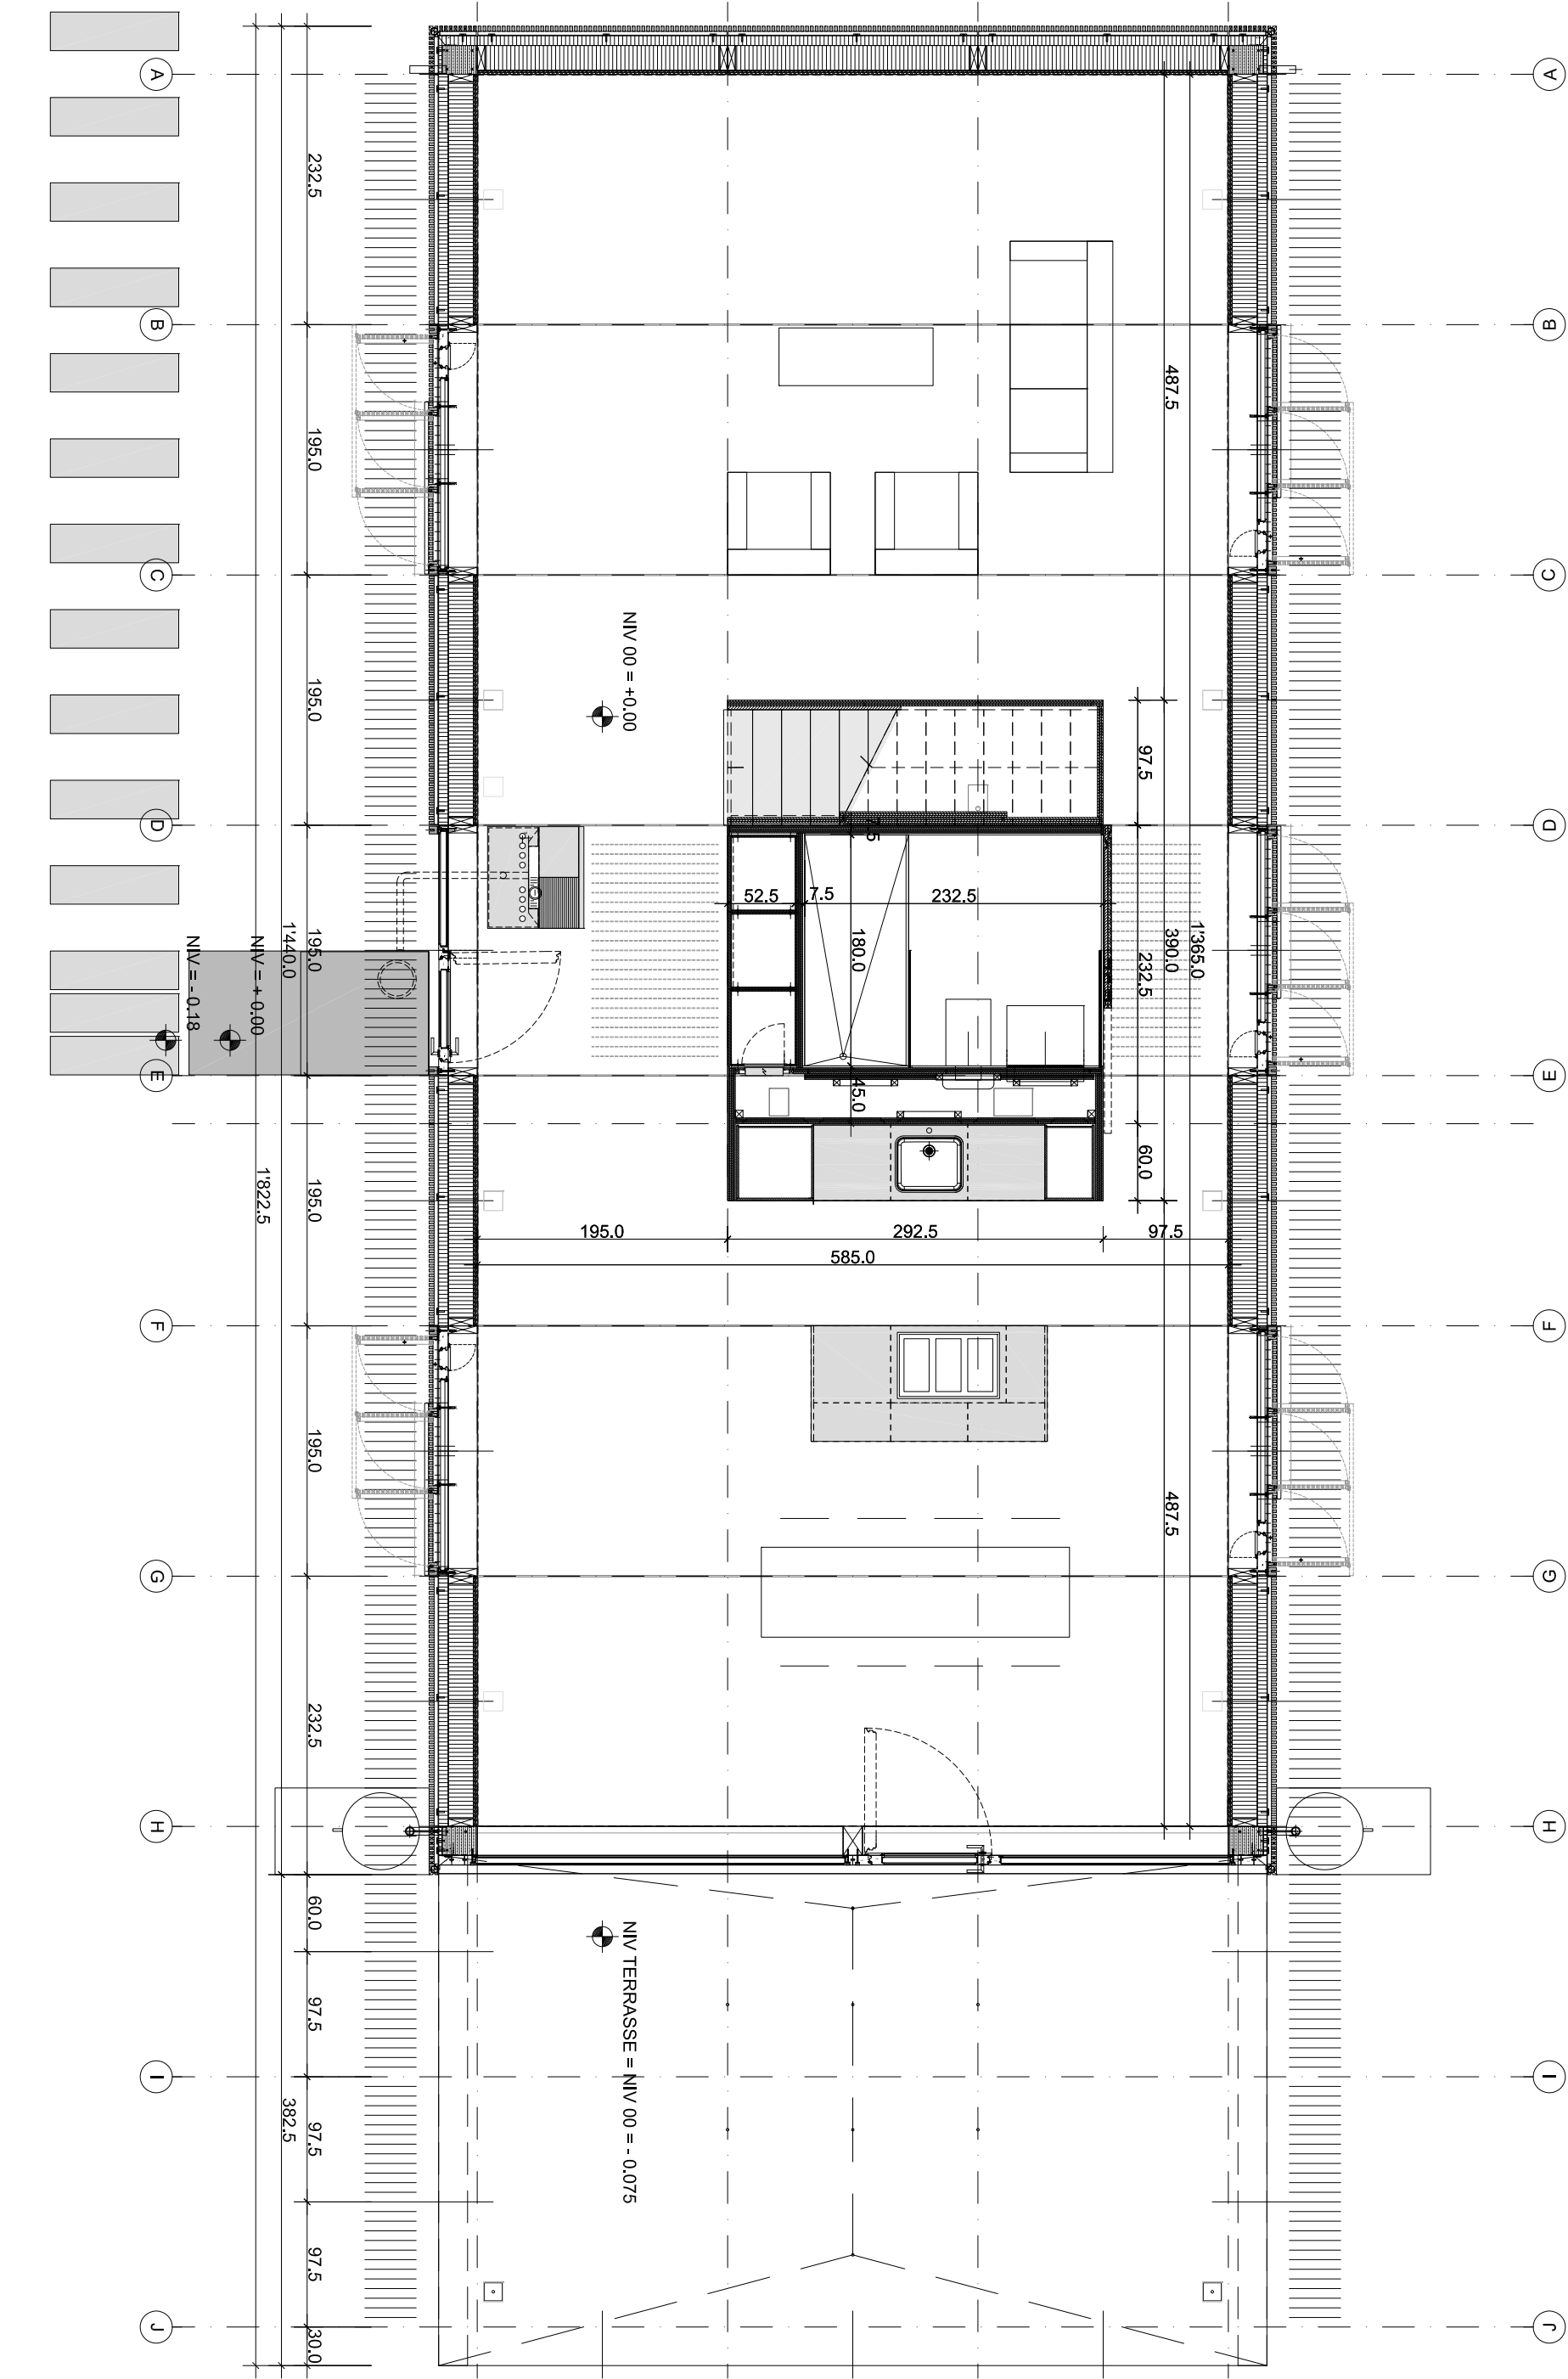

392 / KEIST - HABITATION LOW COST / MURIST / PARCELLE 805					PHASE	DIMENSION		ECHELLE	FICHIER
VERSION 1 / EMB AFF / DALLE REV / FEN B_EXT					EXE	A3		1/50	392_CH00_1C
U15 ARCHITECTES					NOM DU PLAN	N			
NOVELLO ELIGIO ARCH EPFL					NIVEAU 00	-			
UNION 15 - 1800 VEVEY - T 021 / 921 86 36 - F 021 / 921 86 48					DESS	CREE LE	MODIFIE LE	IMPRIME LE	DIVERS
MIDI 4C - 1800 VEVEY - T 021 / 784 04 09 - F 021 / 921 86 48					AMC	14.06.2016	31.10.2019	31.10.2019	-