


- 1 Forecourt
- 2 Loading Dock
- 3 Metal Pro Shop
- 4 Metal Member Shop
- 5 Lobby
- 6 Convenience Stair
- 7 Electrical Room
- 8 Kitchenette
- 9 Admin Offices
- 10 Small Hall
- 11 Restrooms
- 12 Grand Hall
- 13 Restrooms

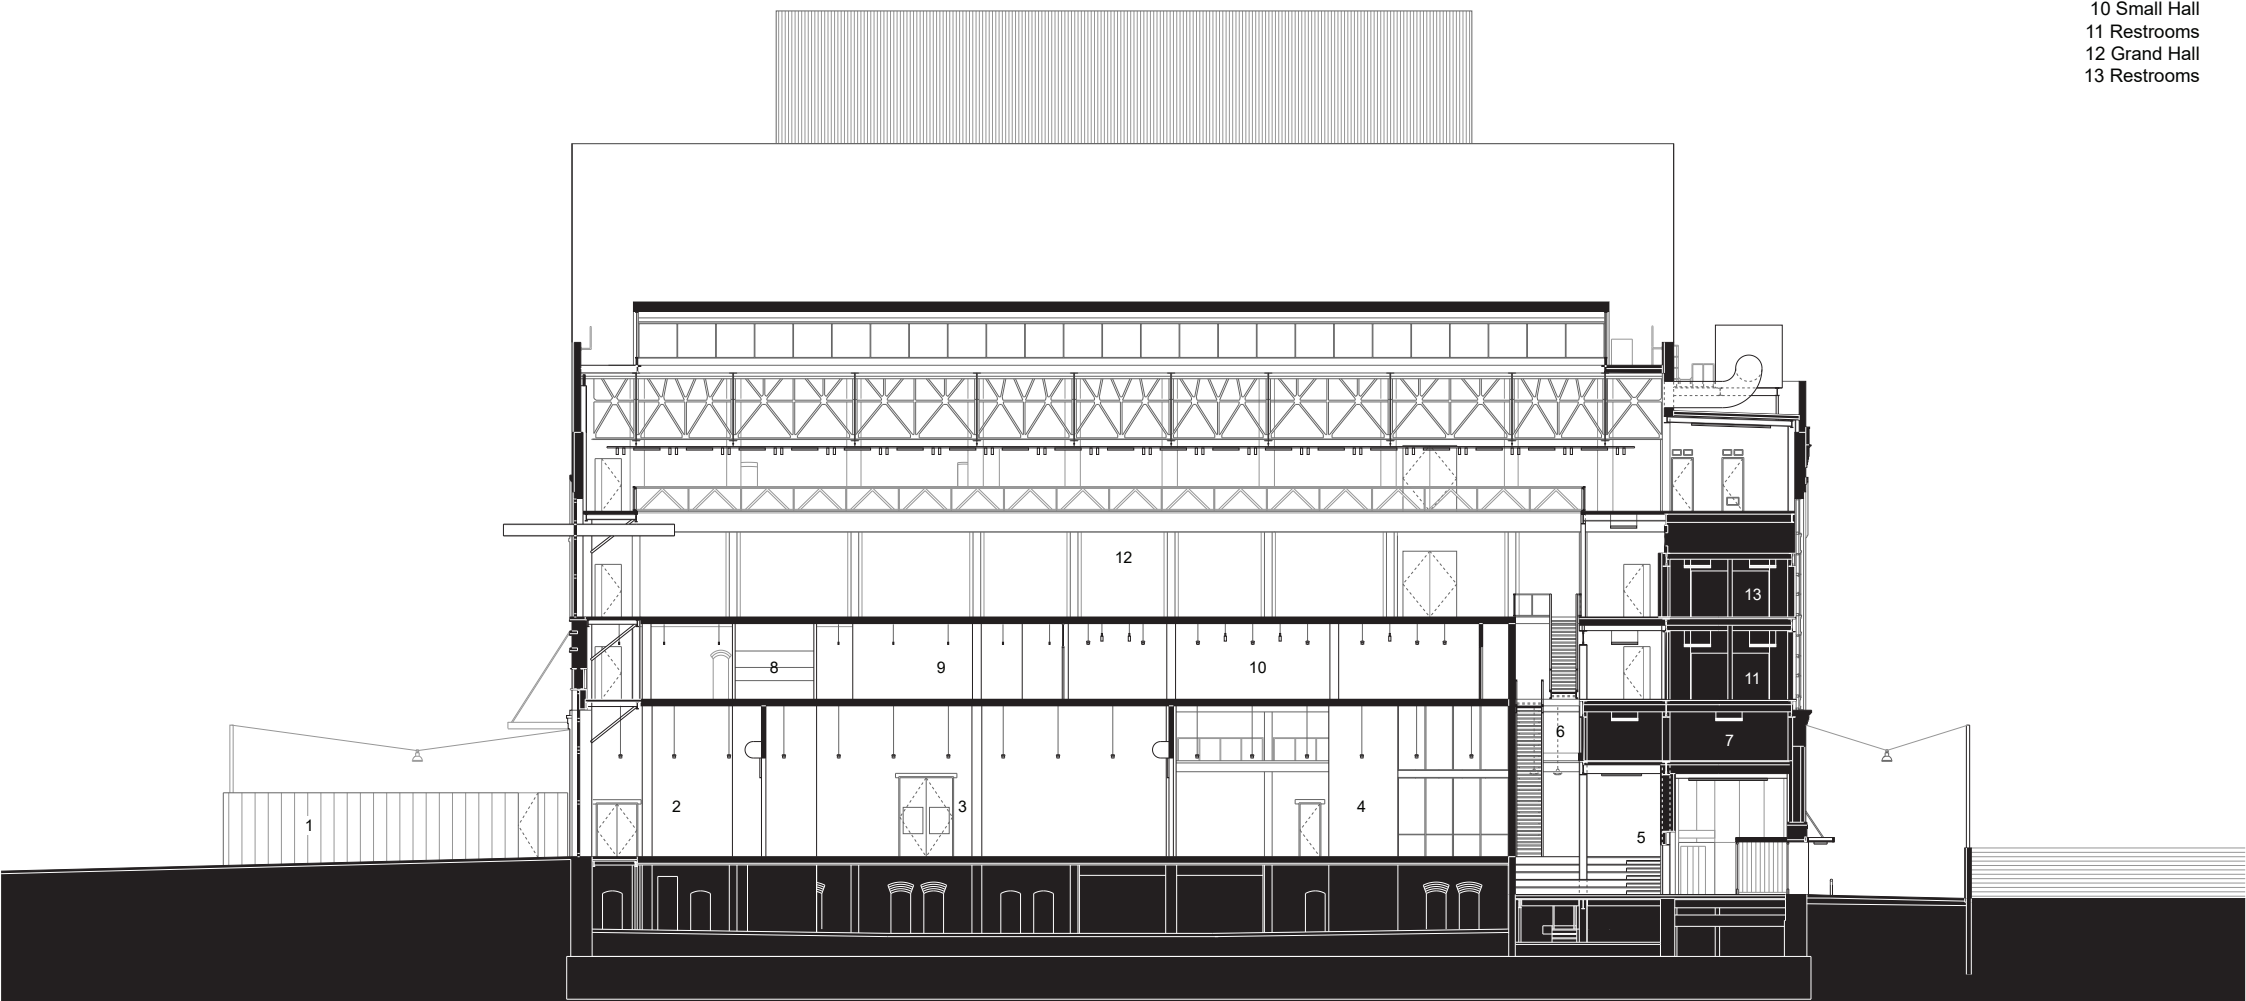

SECTION
scale 1:350

