


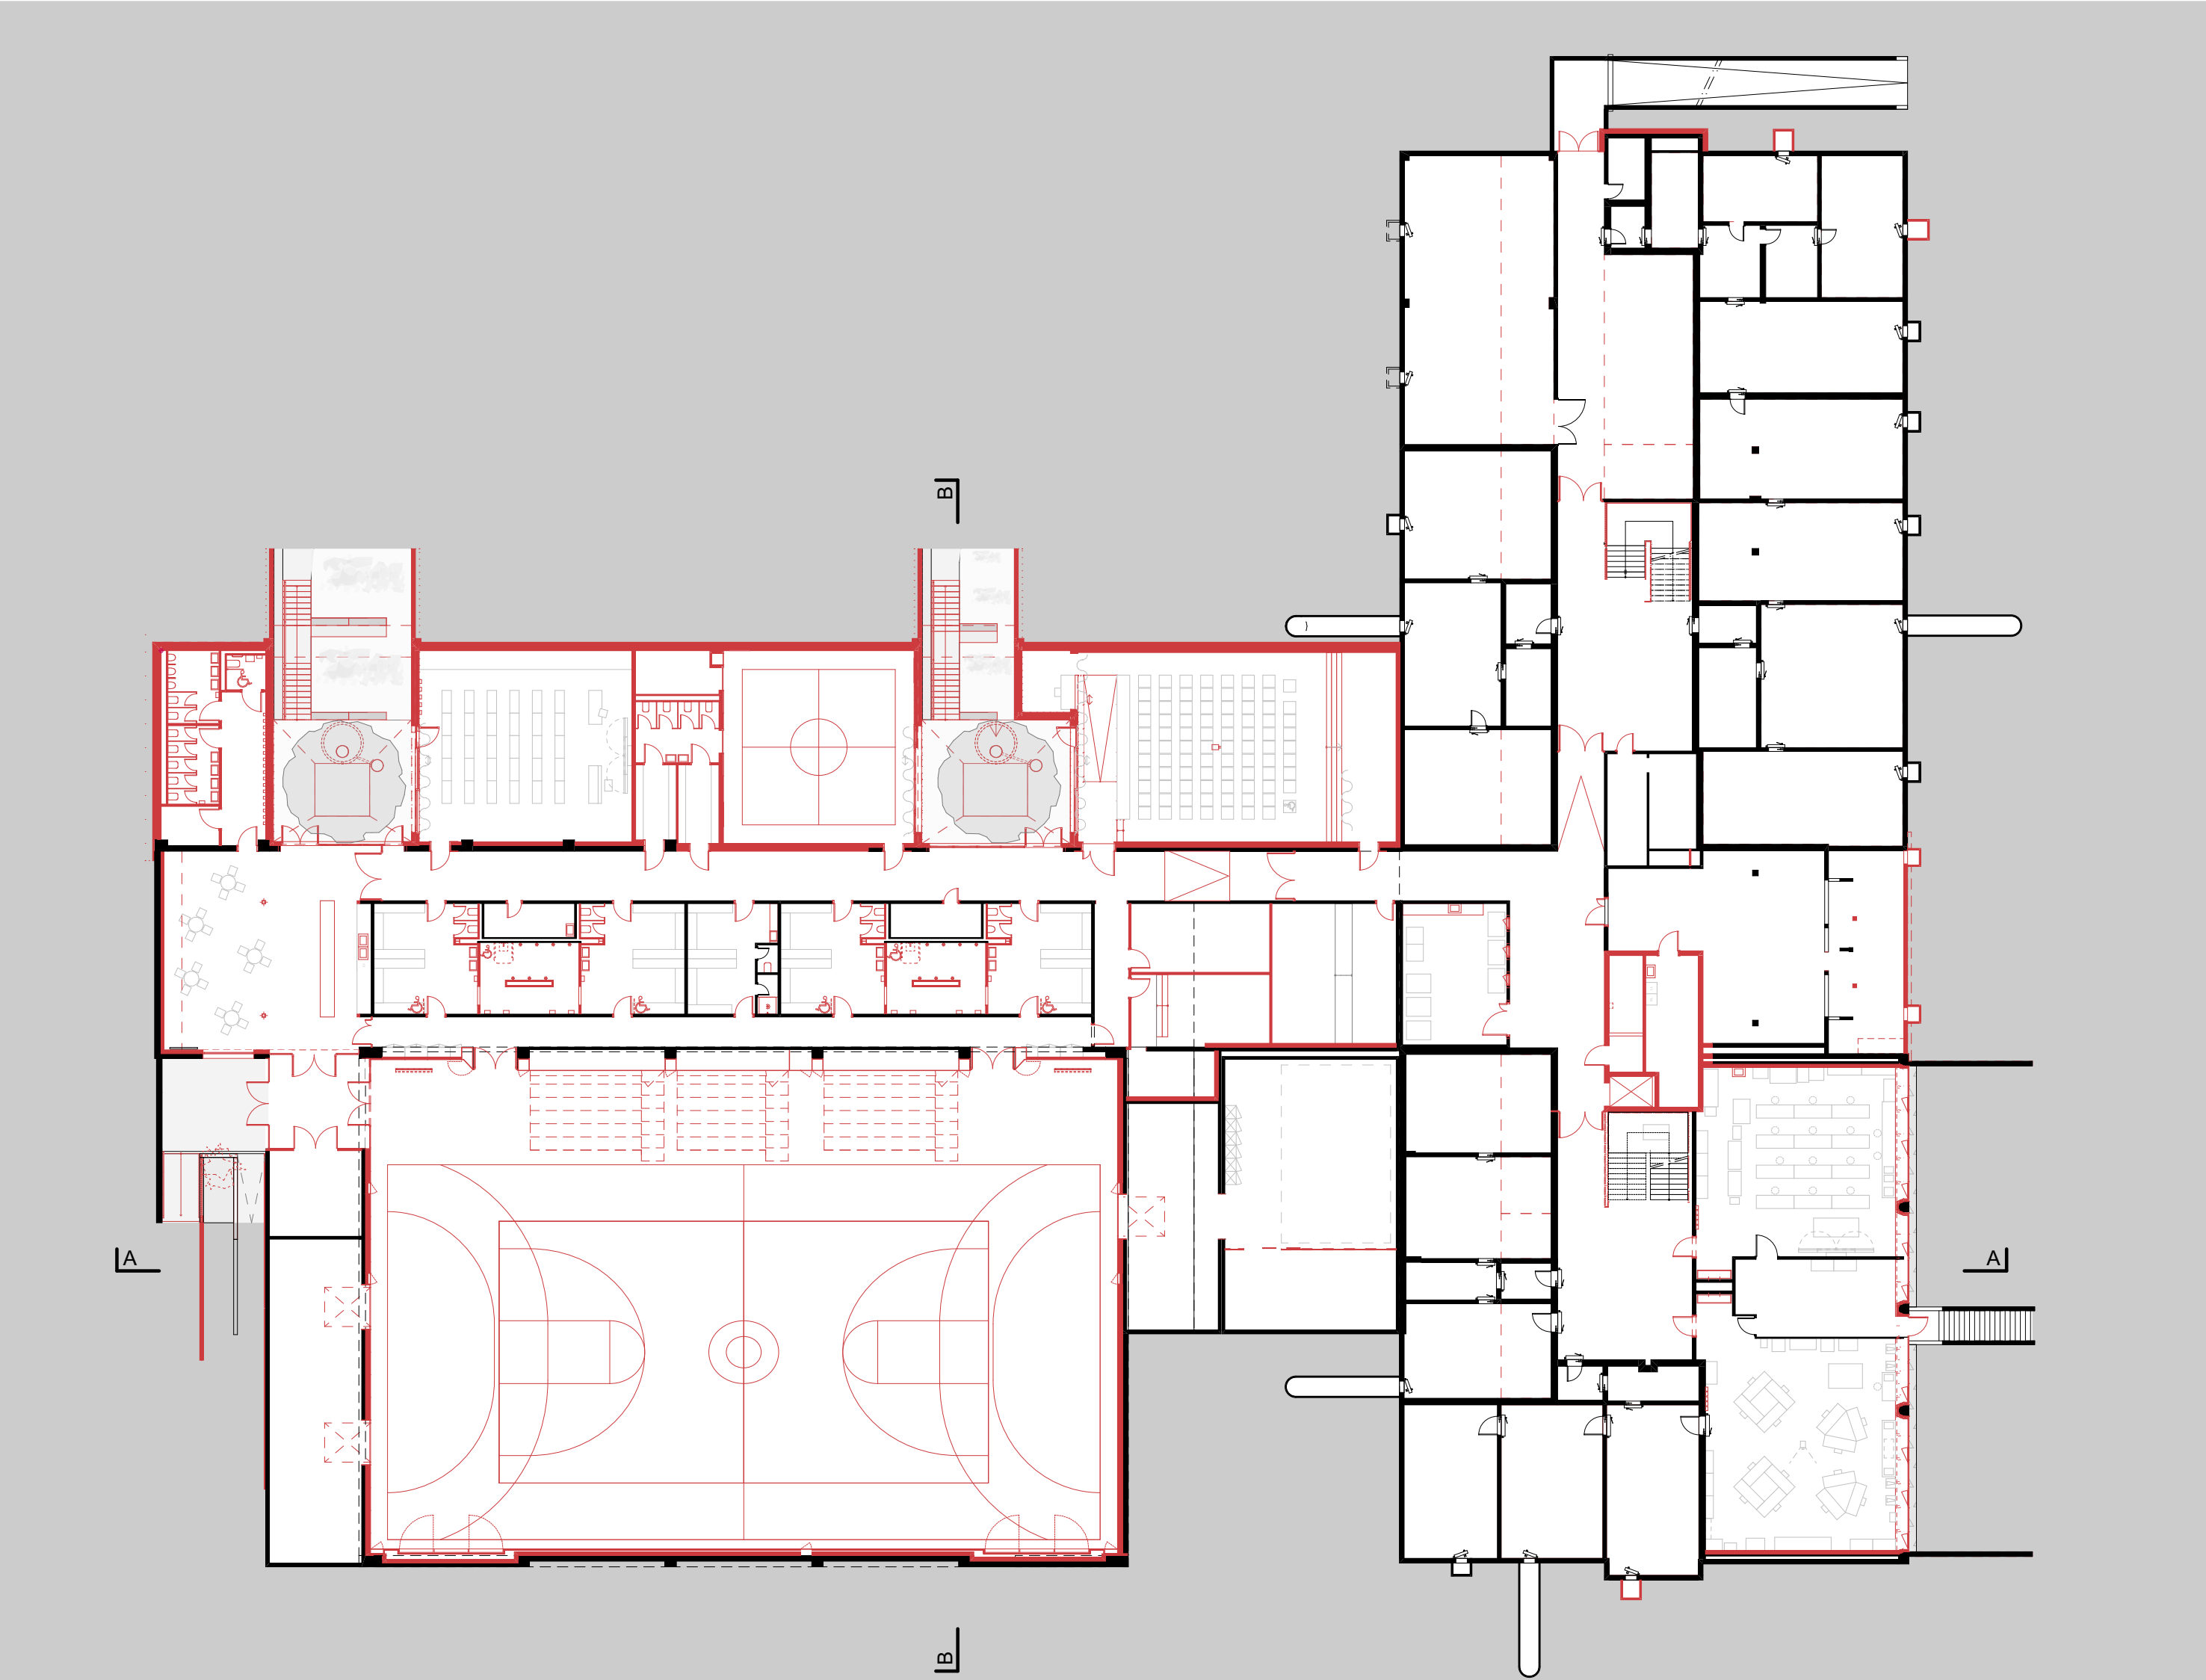

Plan sous-sol - 1:300