


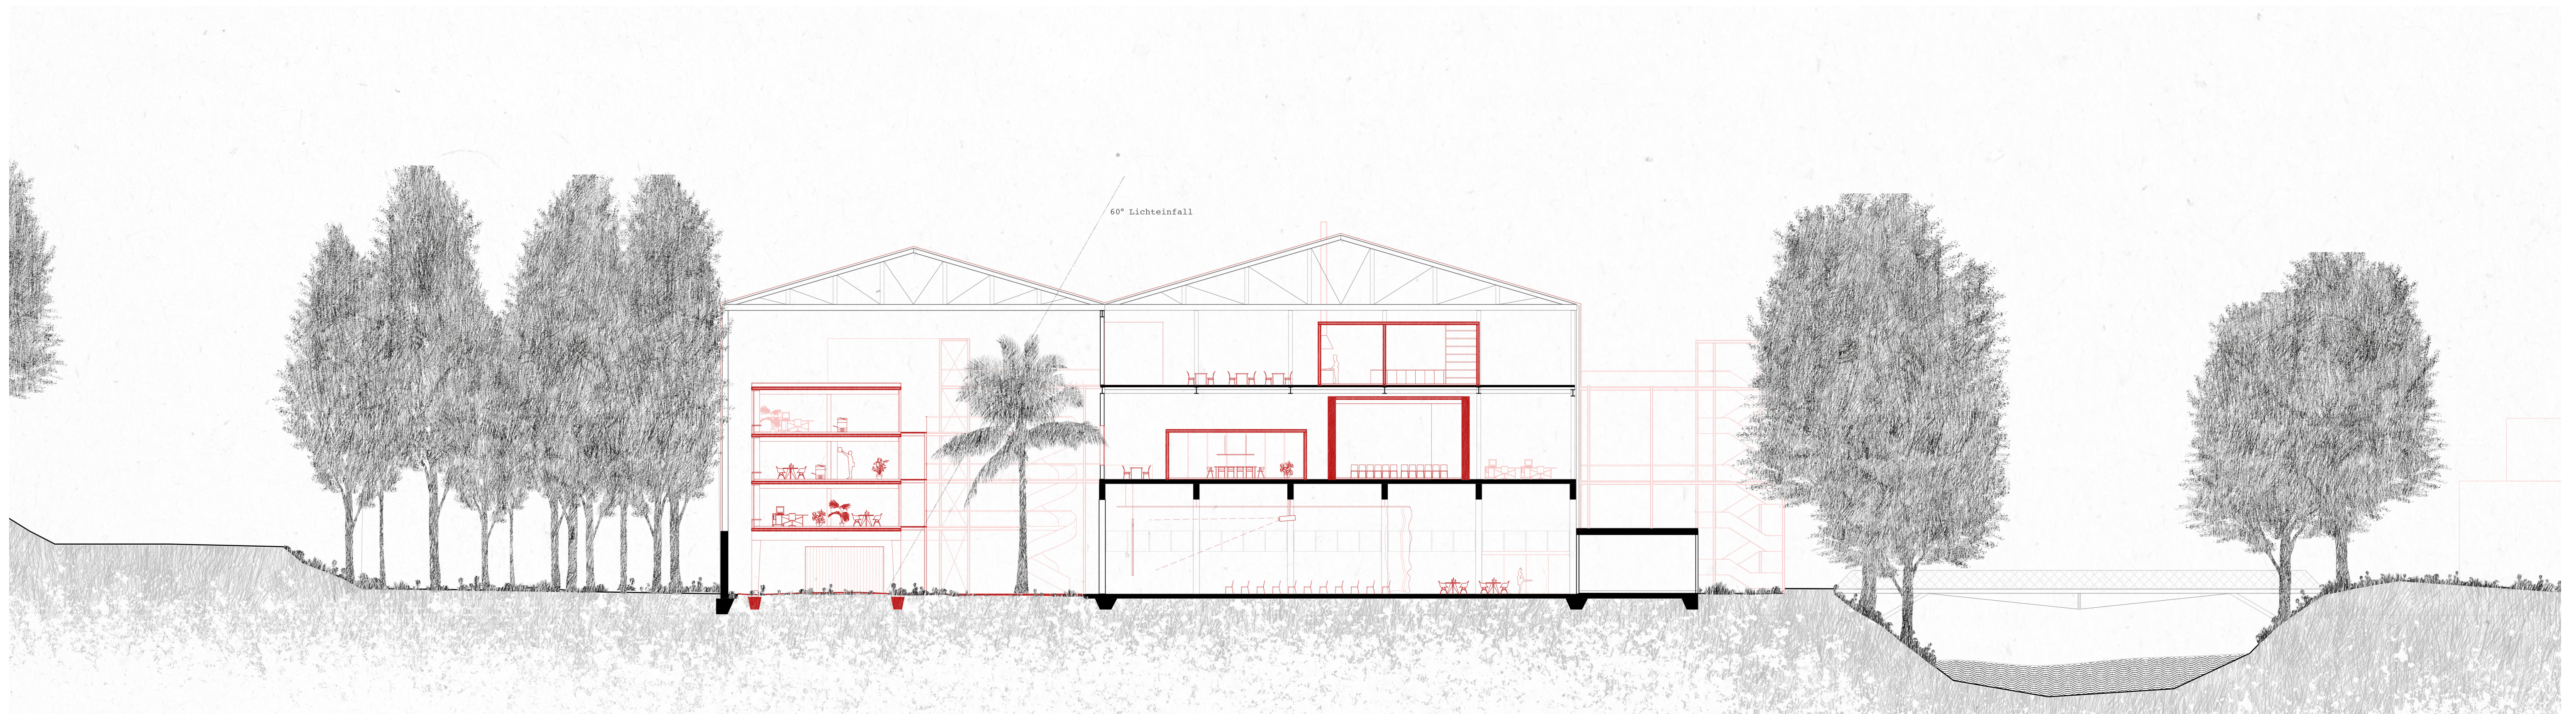

Schnitt B 1-200

