


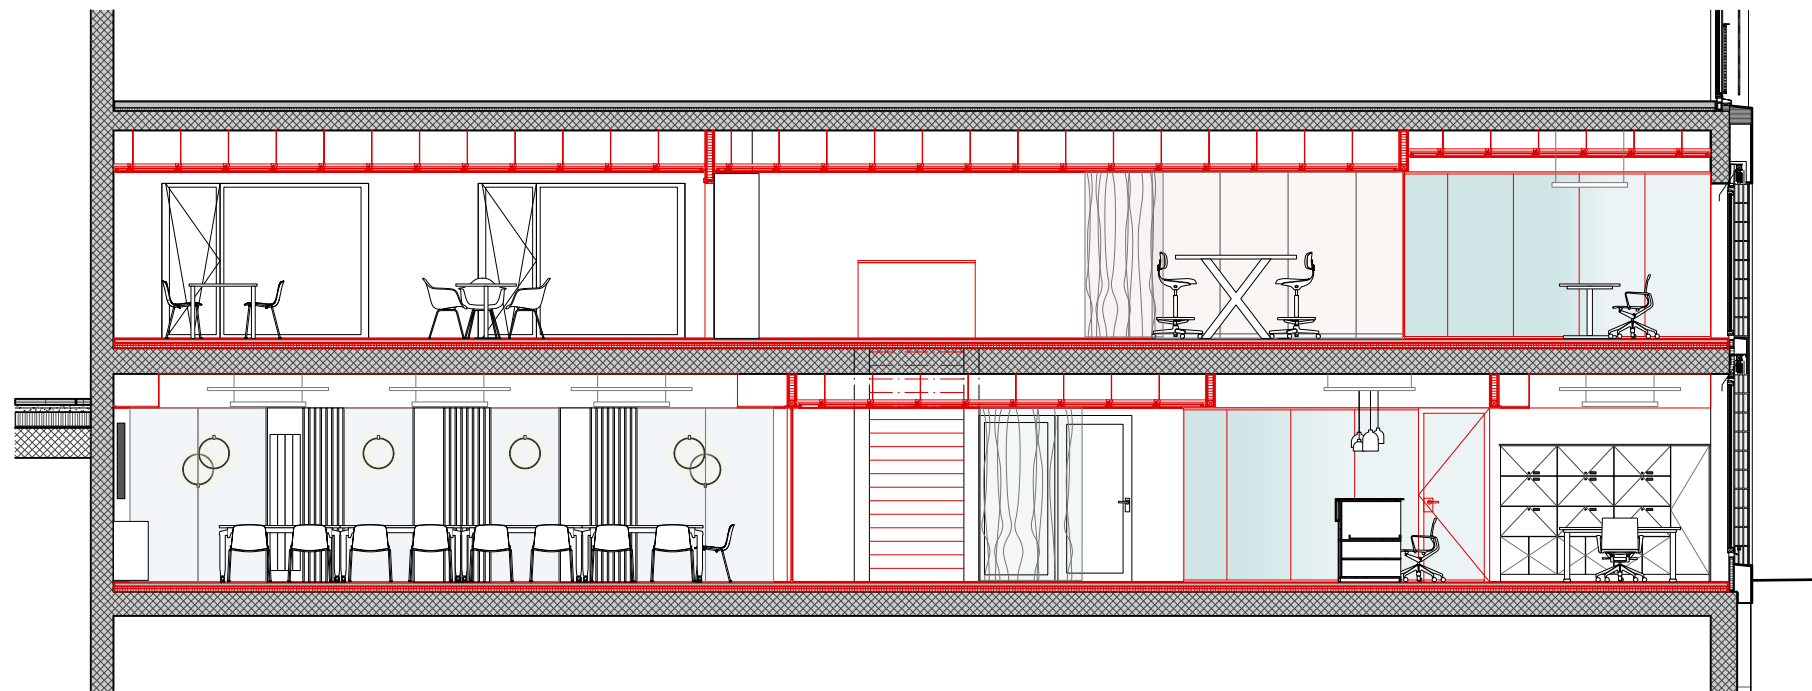

Coupe A-A

0 1 2 3 4 5 m