




0 1 5 m

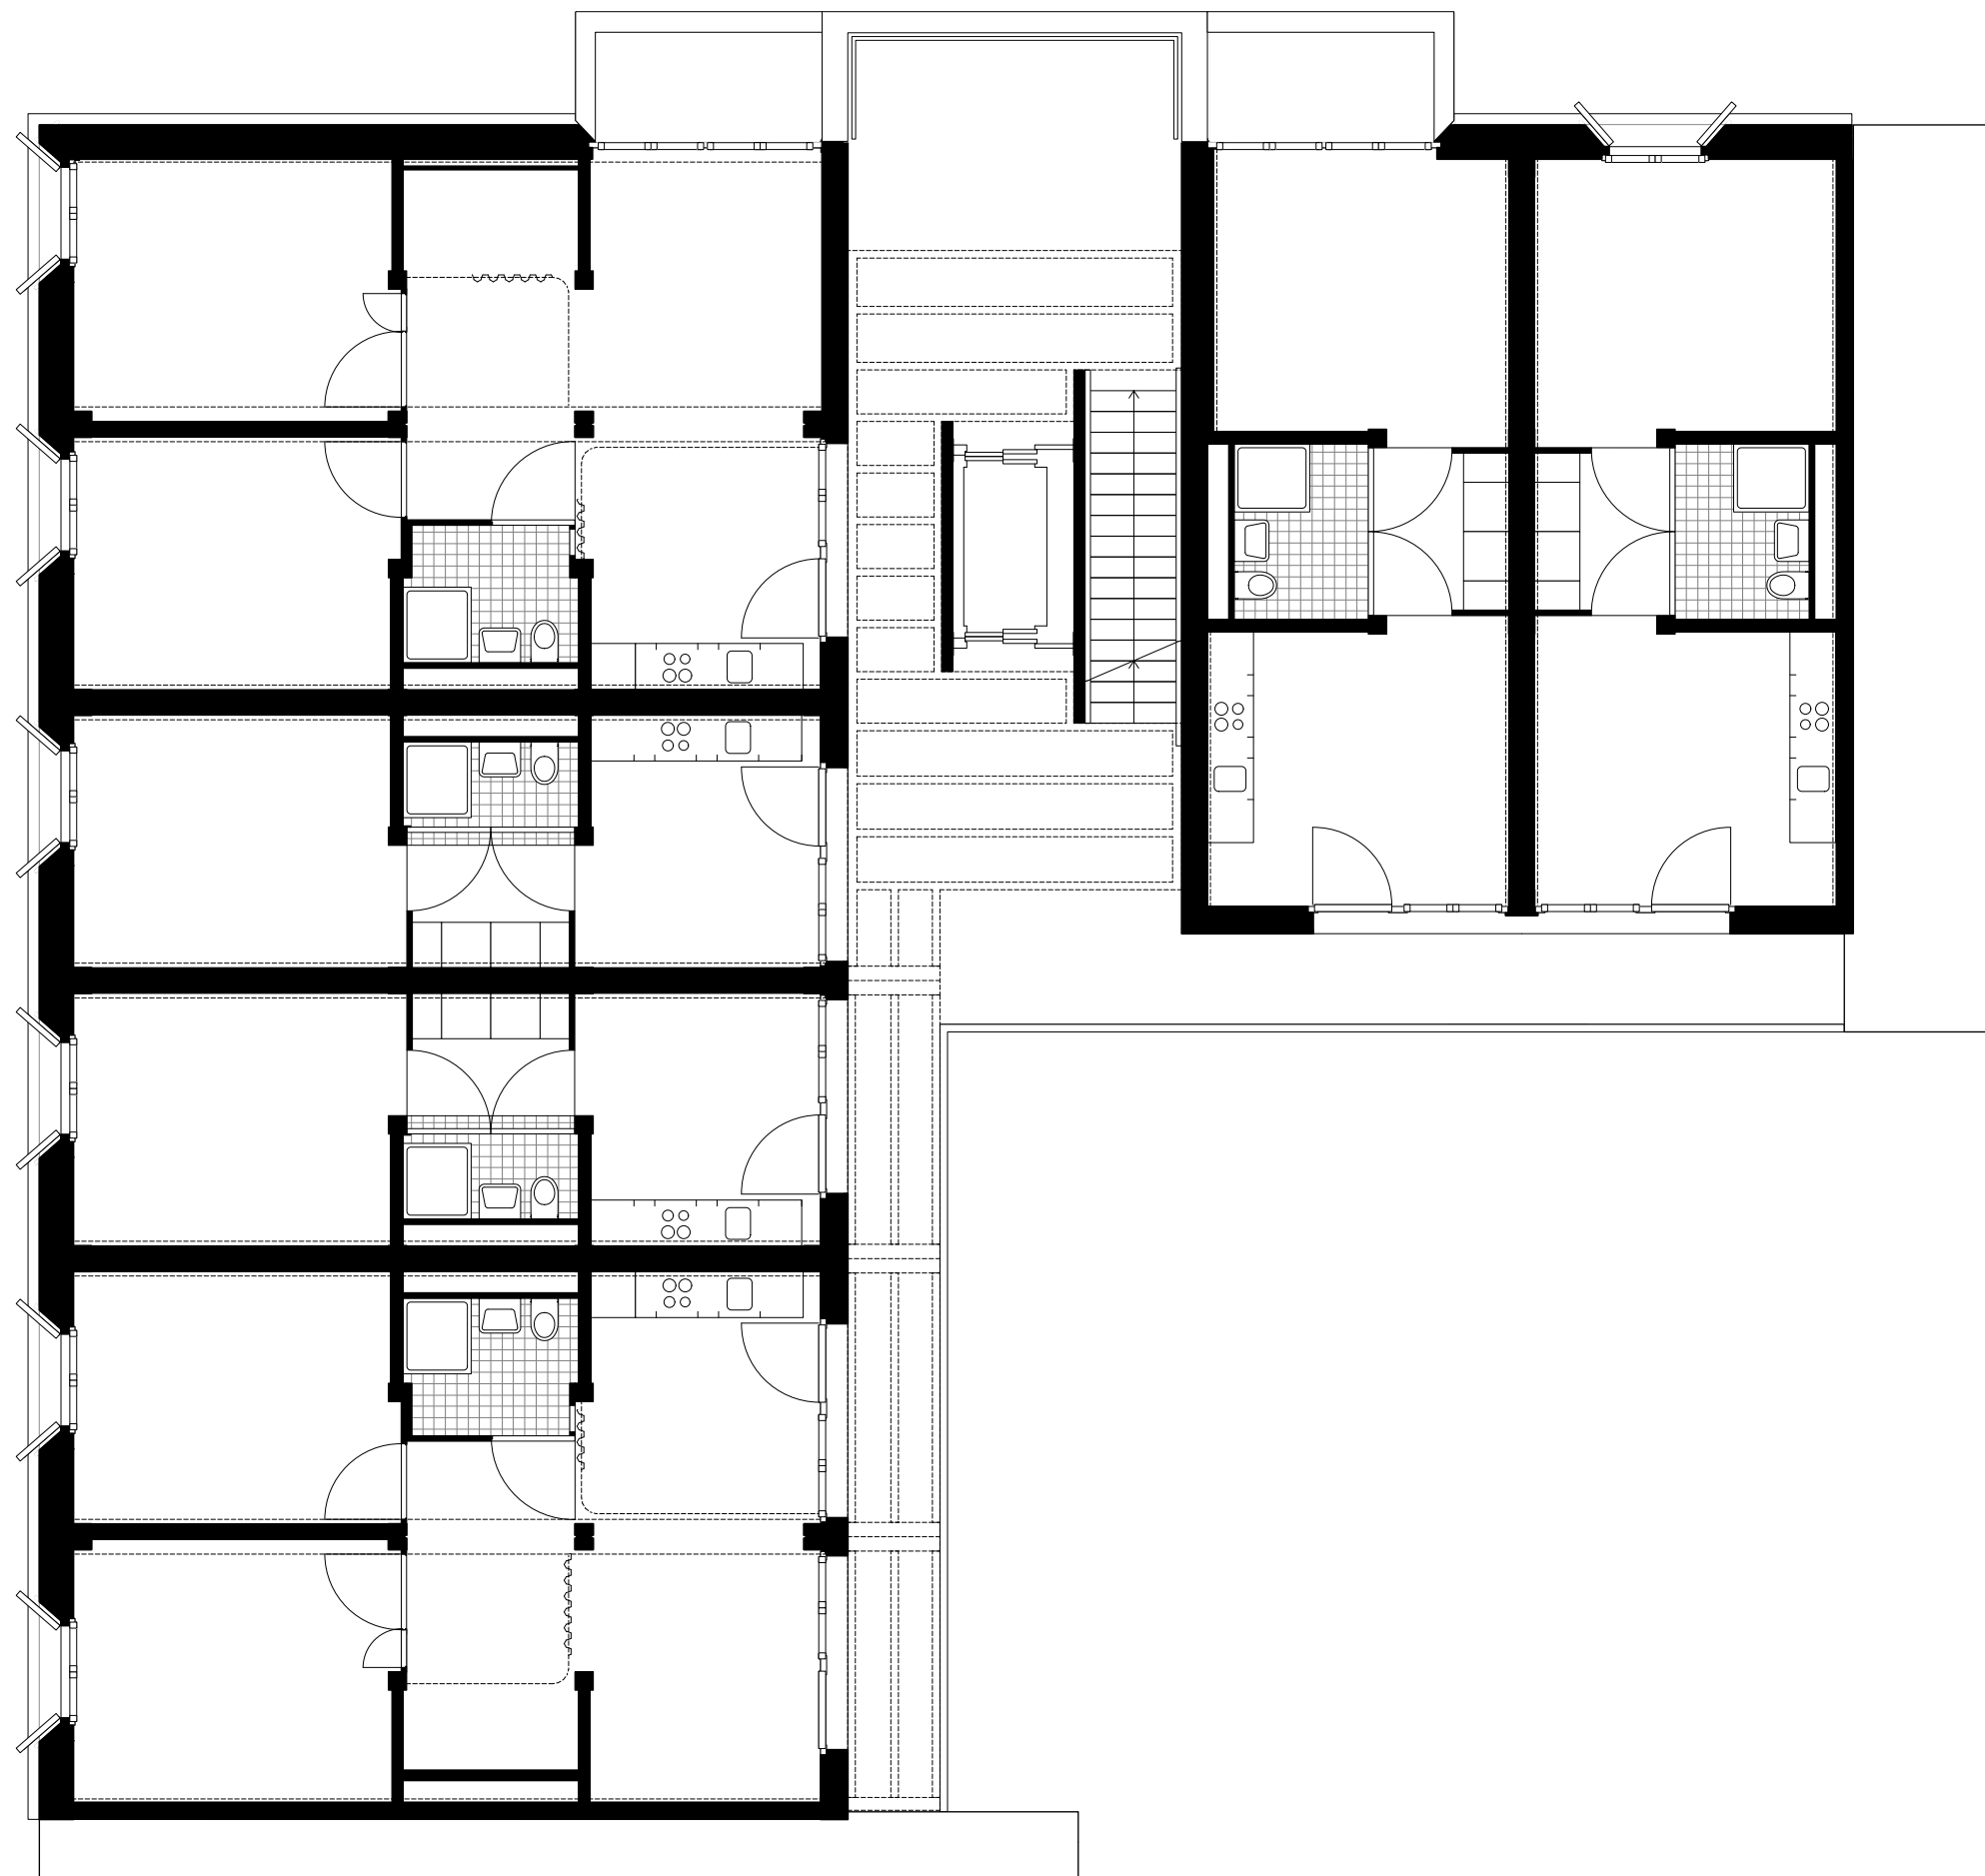

3. Obergeschoss 1:100