


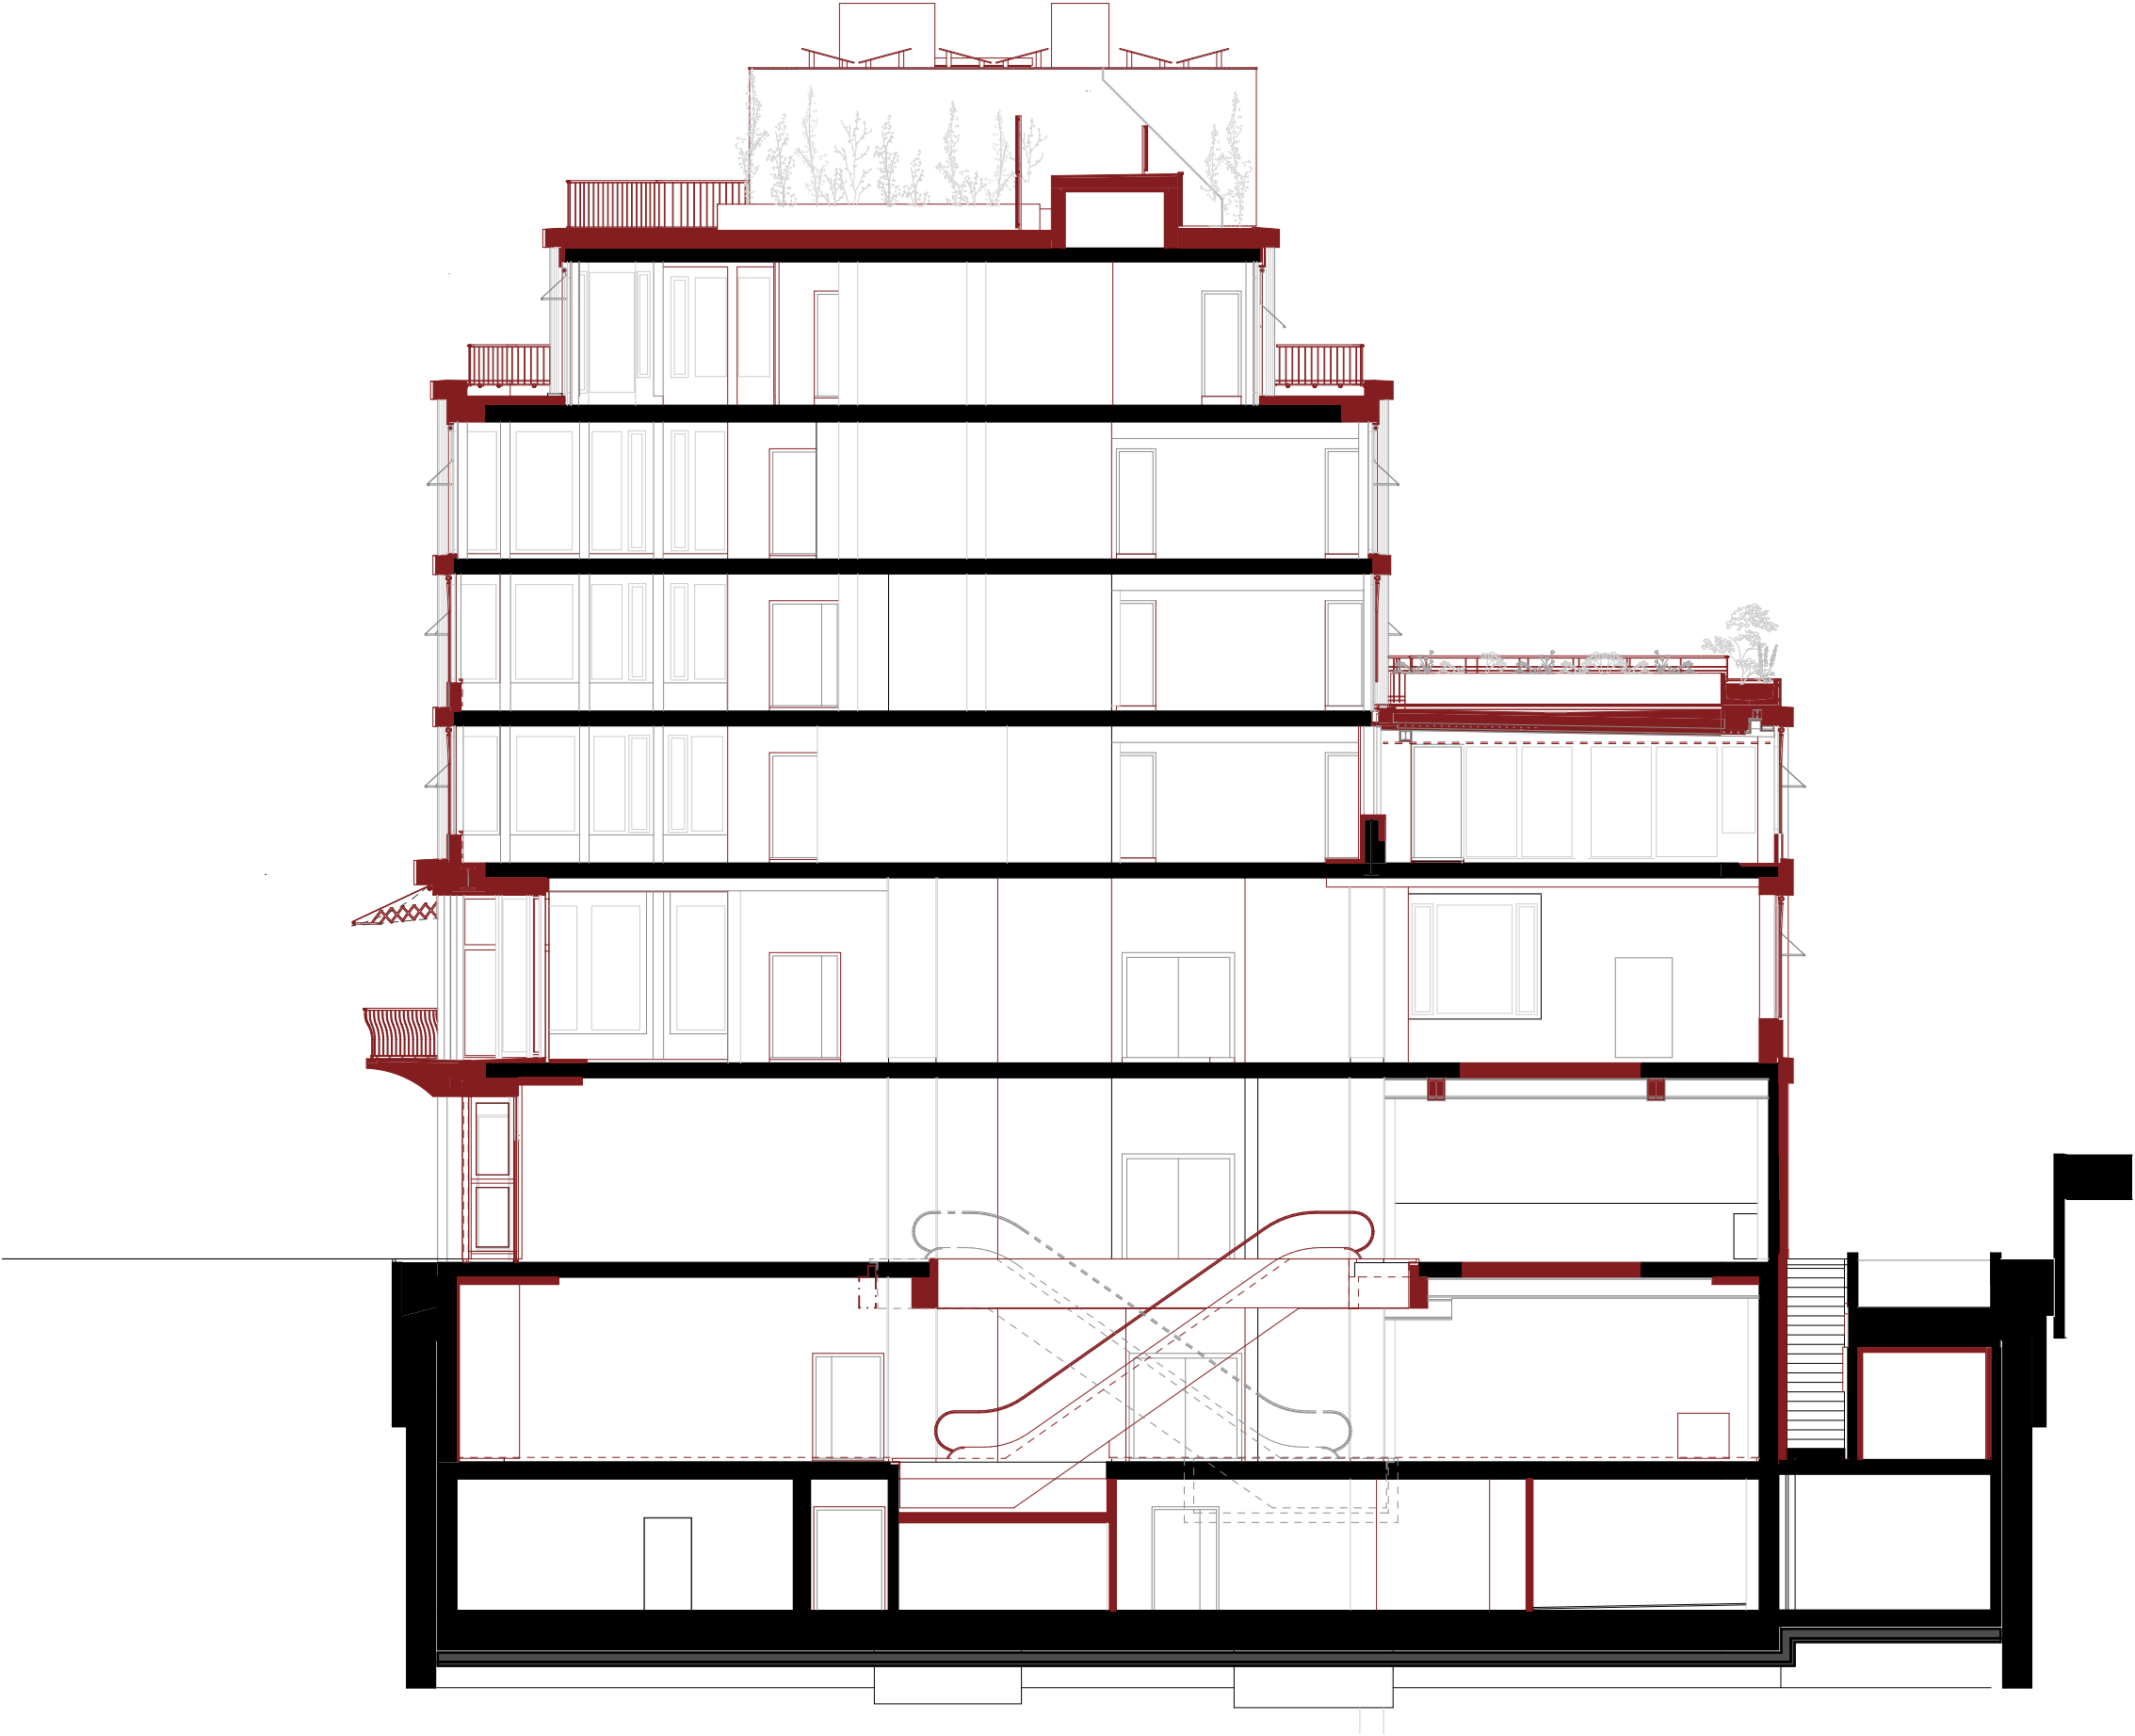

Schnitt B-B, M 1:150

