


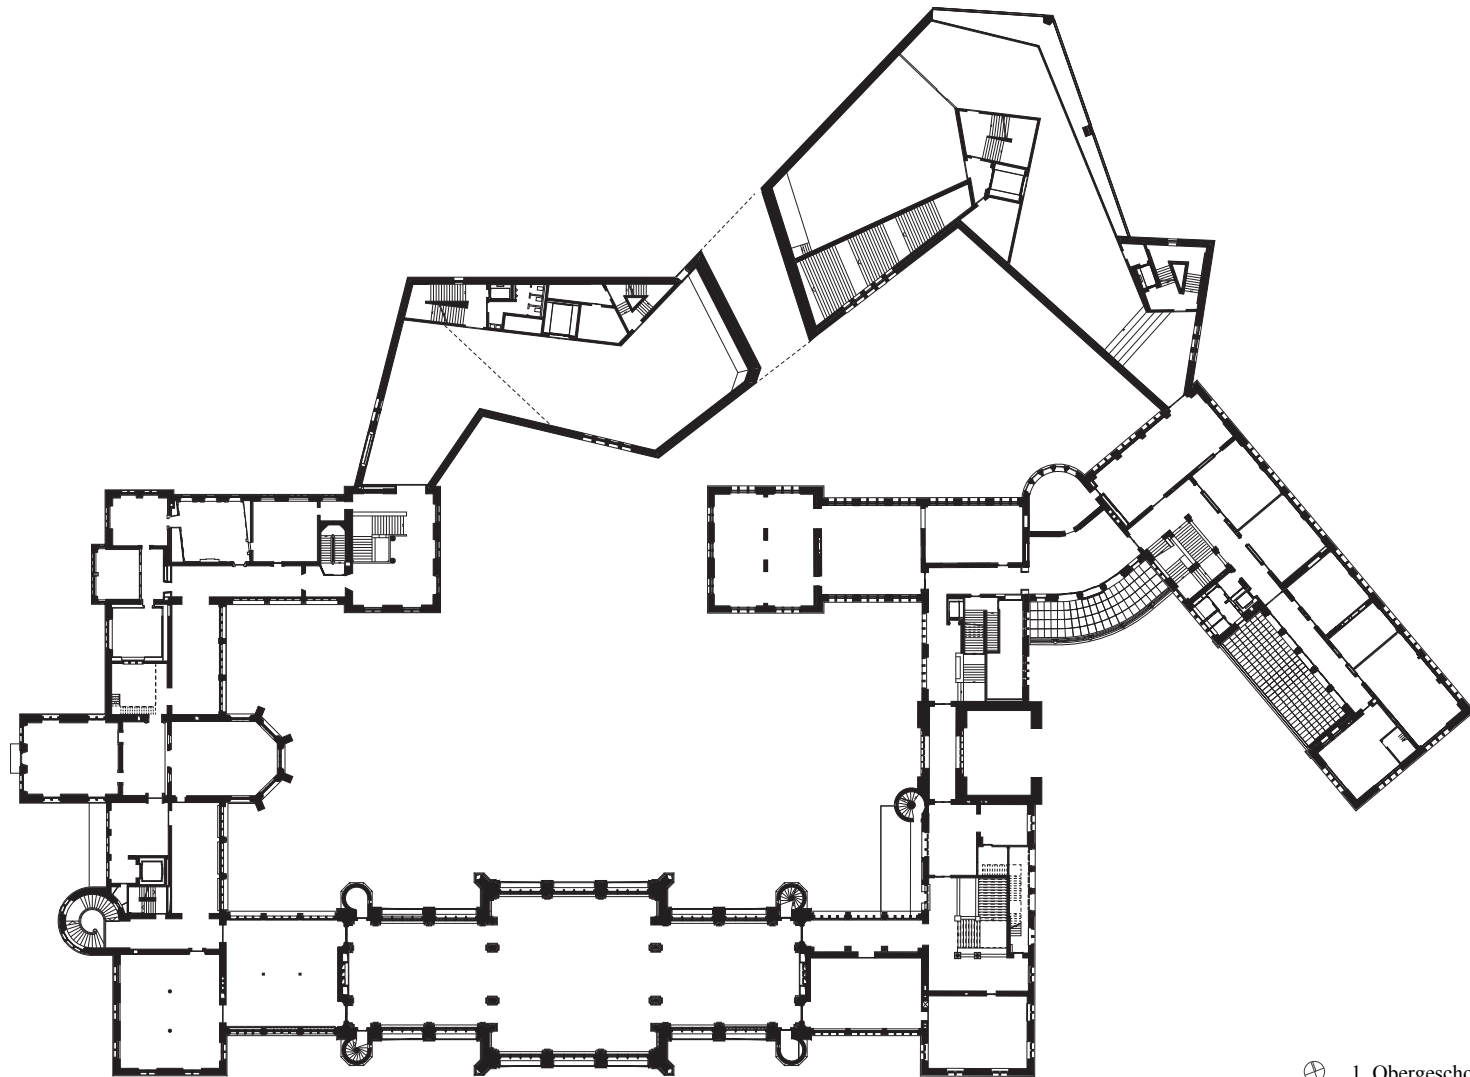

⊗ 1. Obergeschoss

0 1 5 10m