


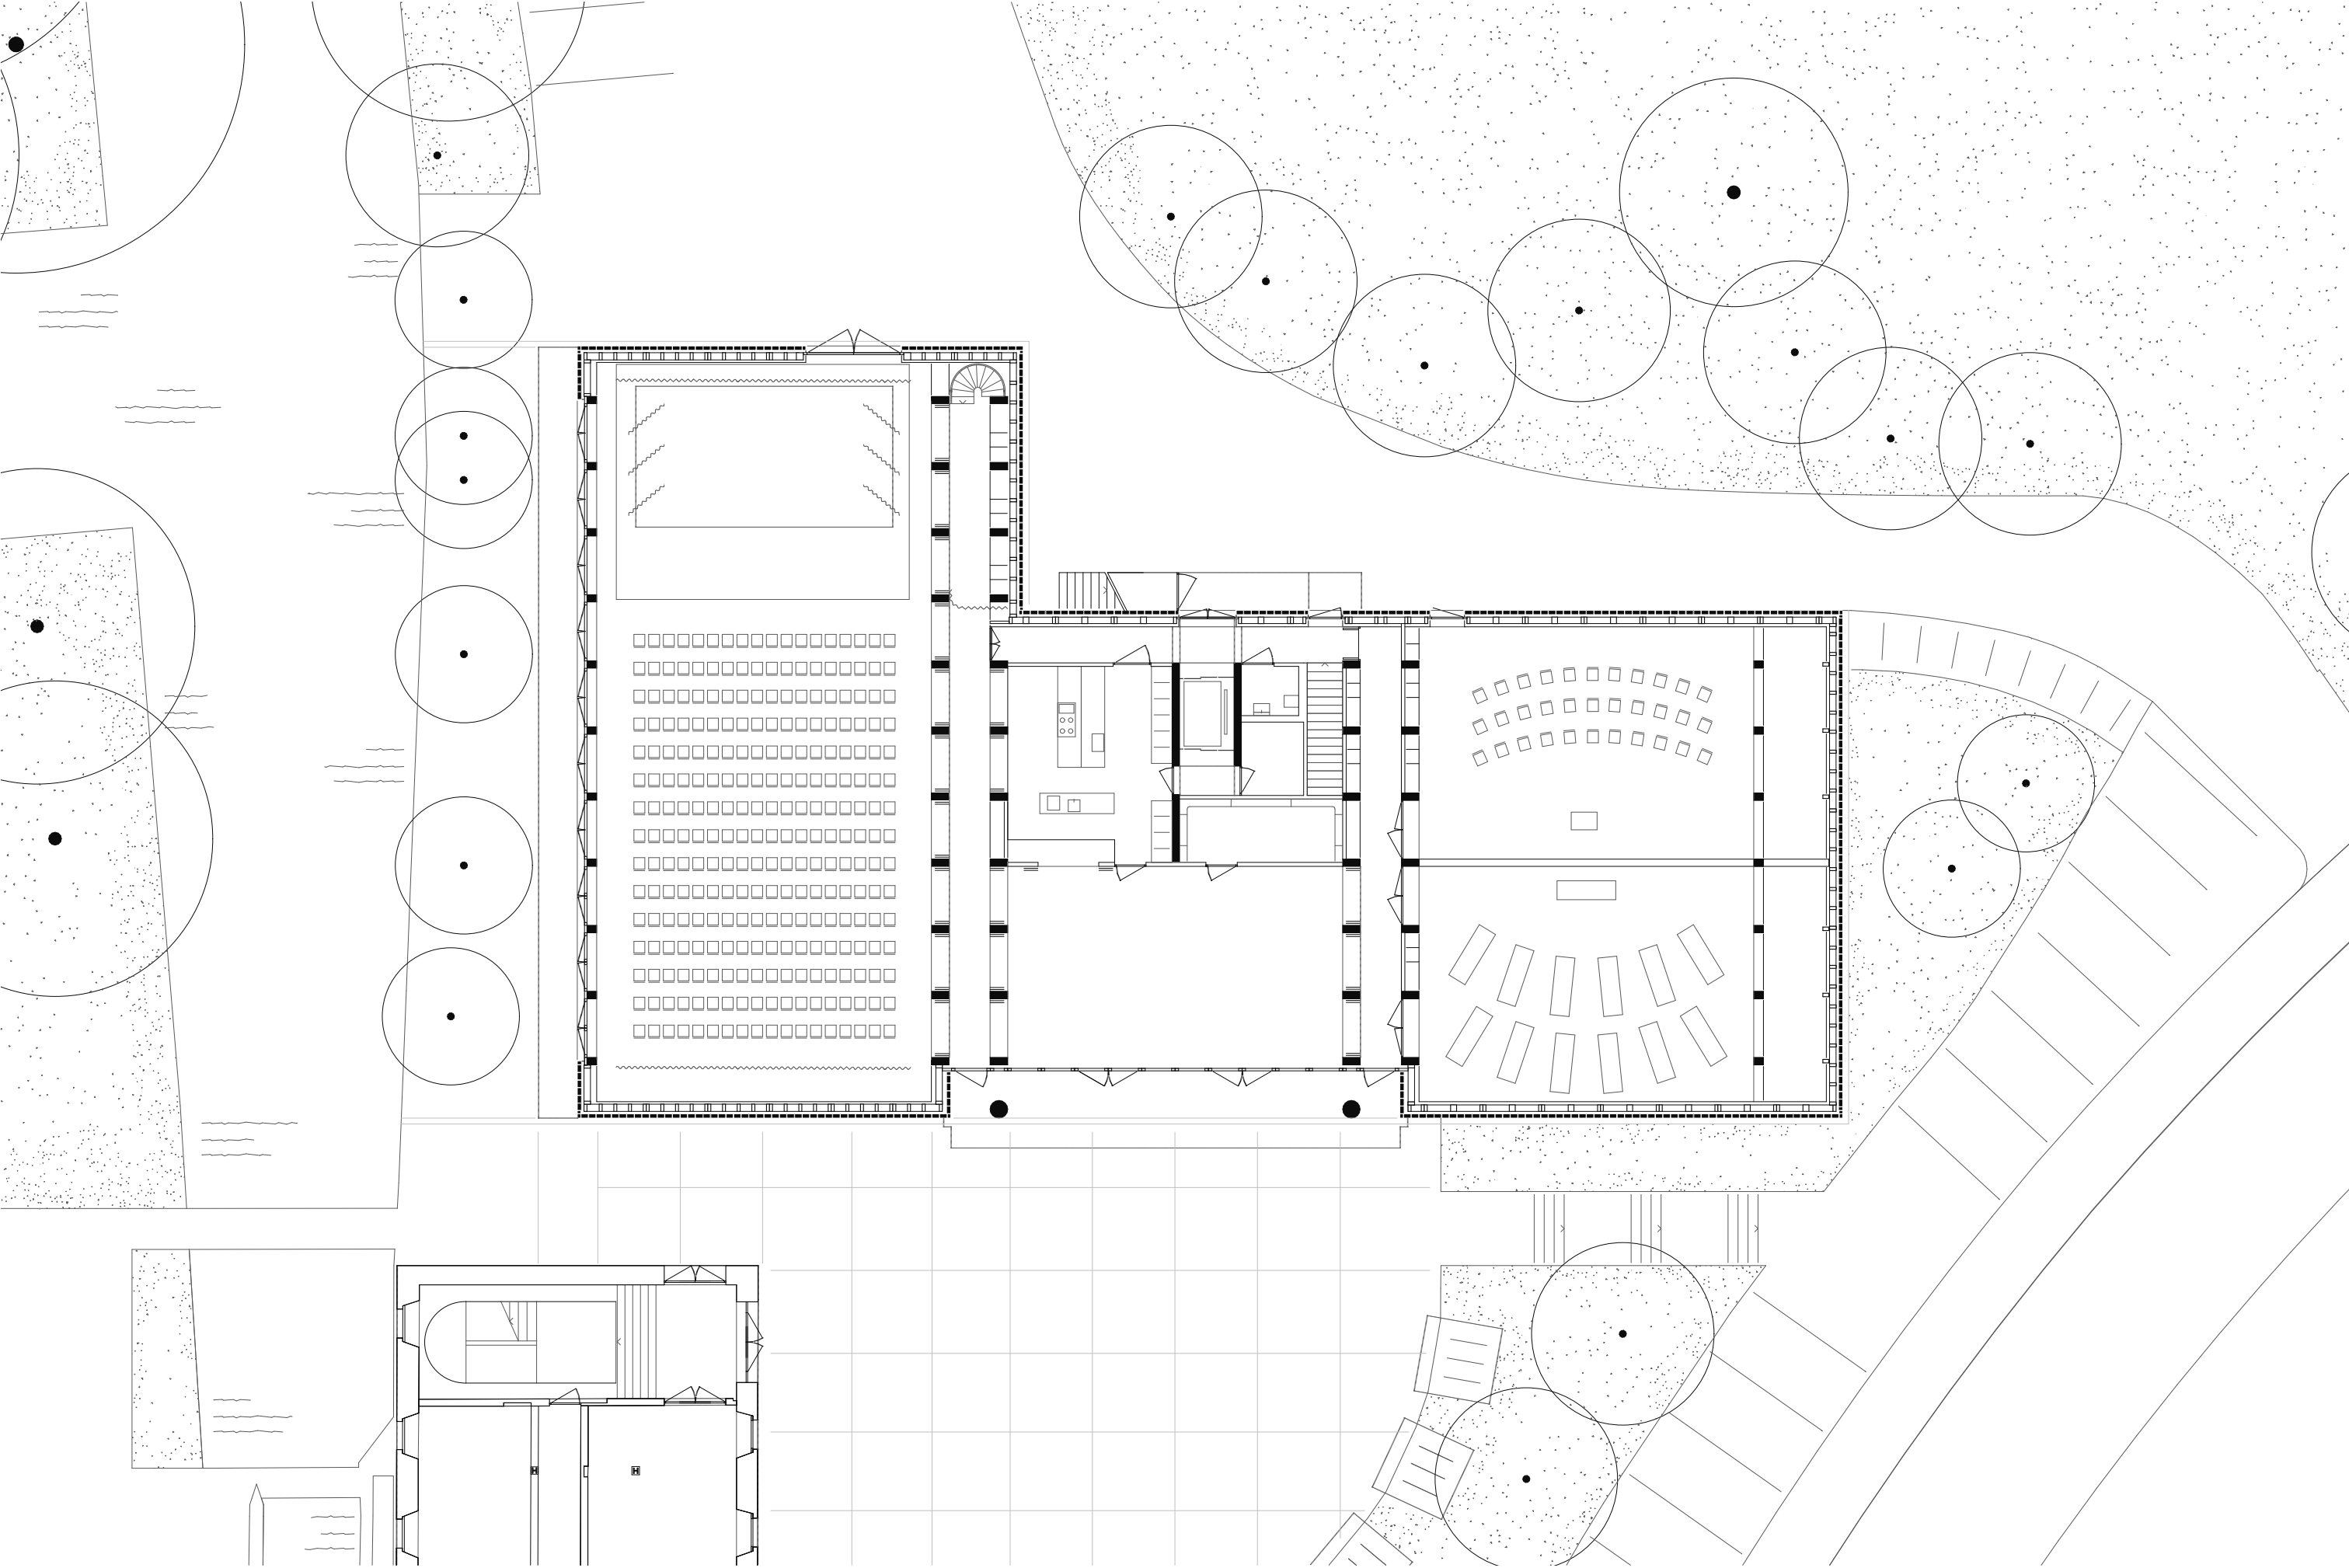

Grundriss Erdgeschoss 1:200