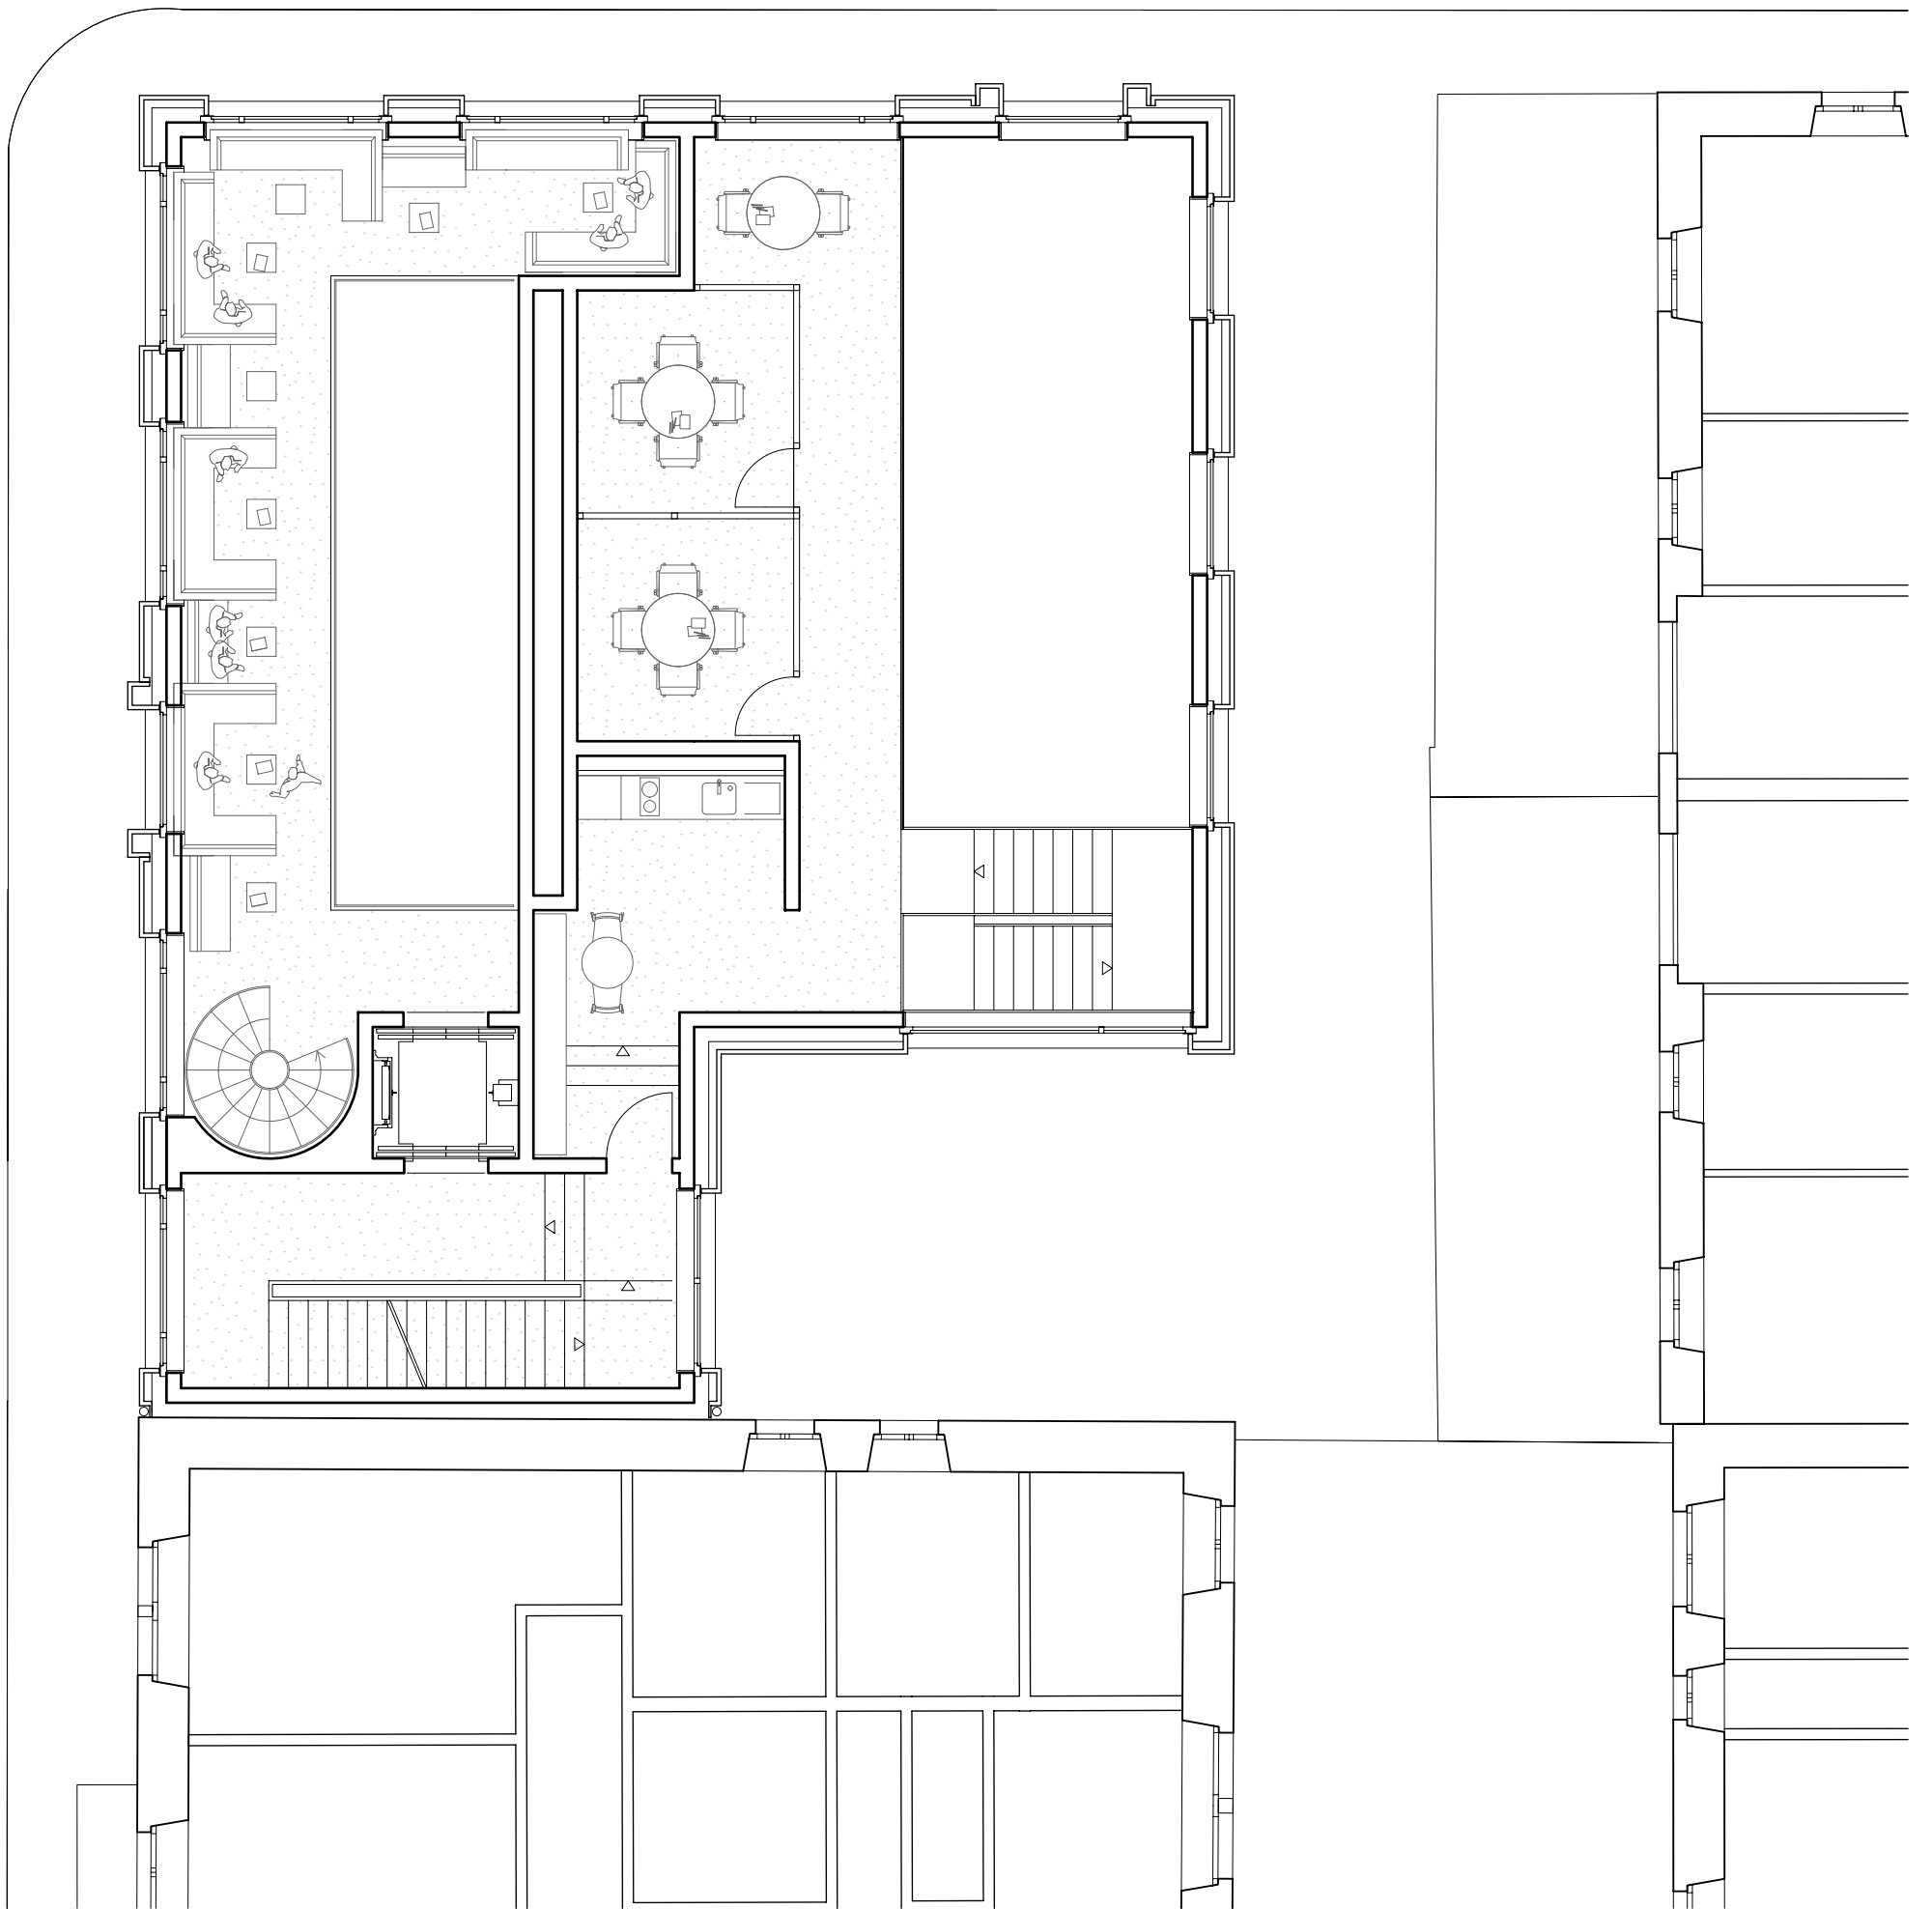


Grundriss 1. OG 1:100