


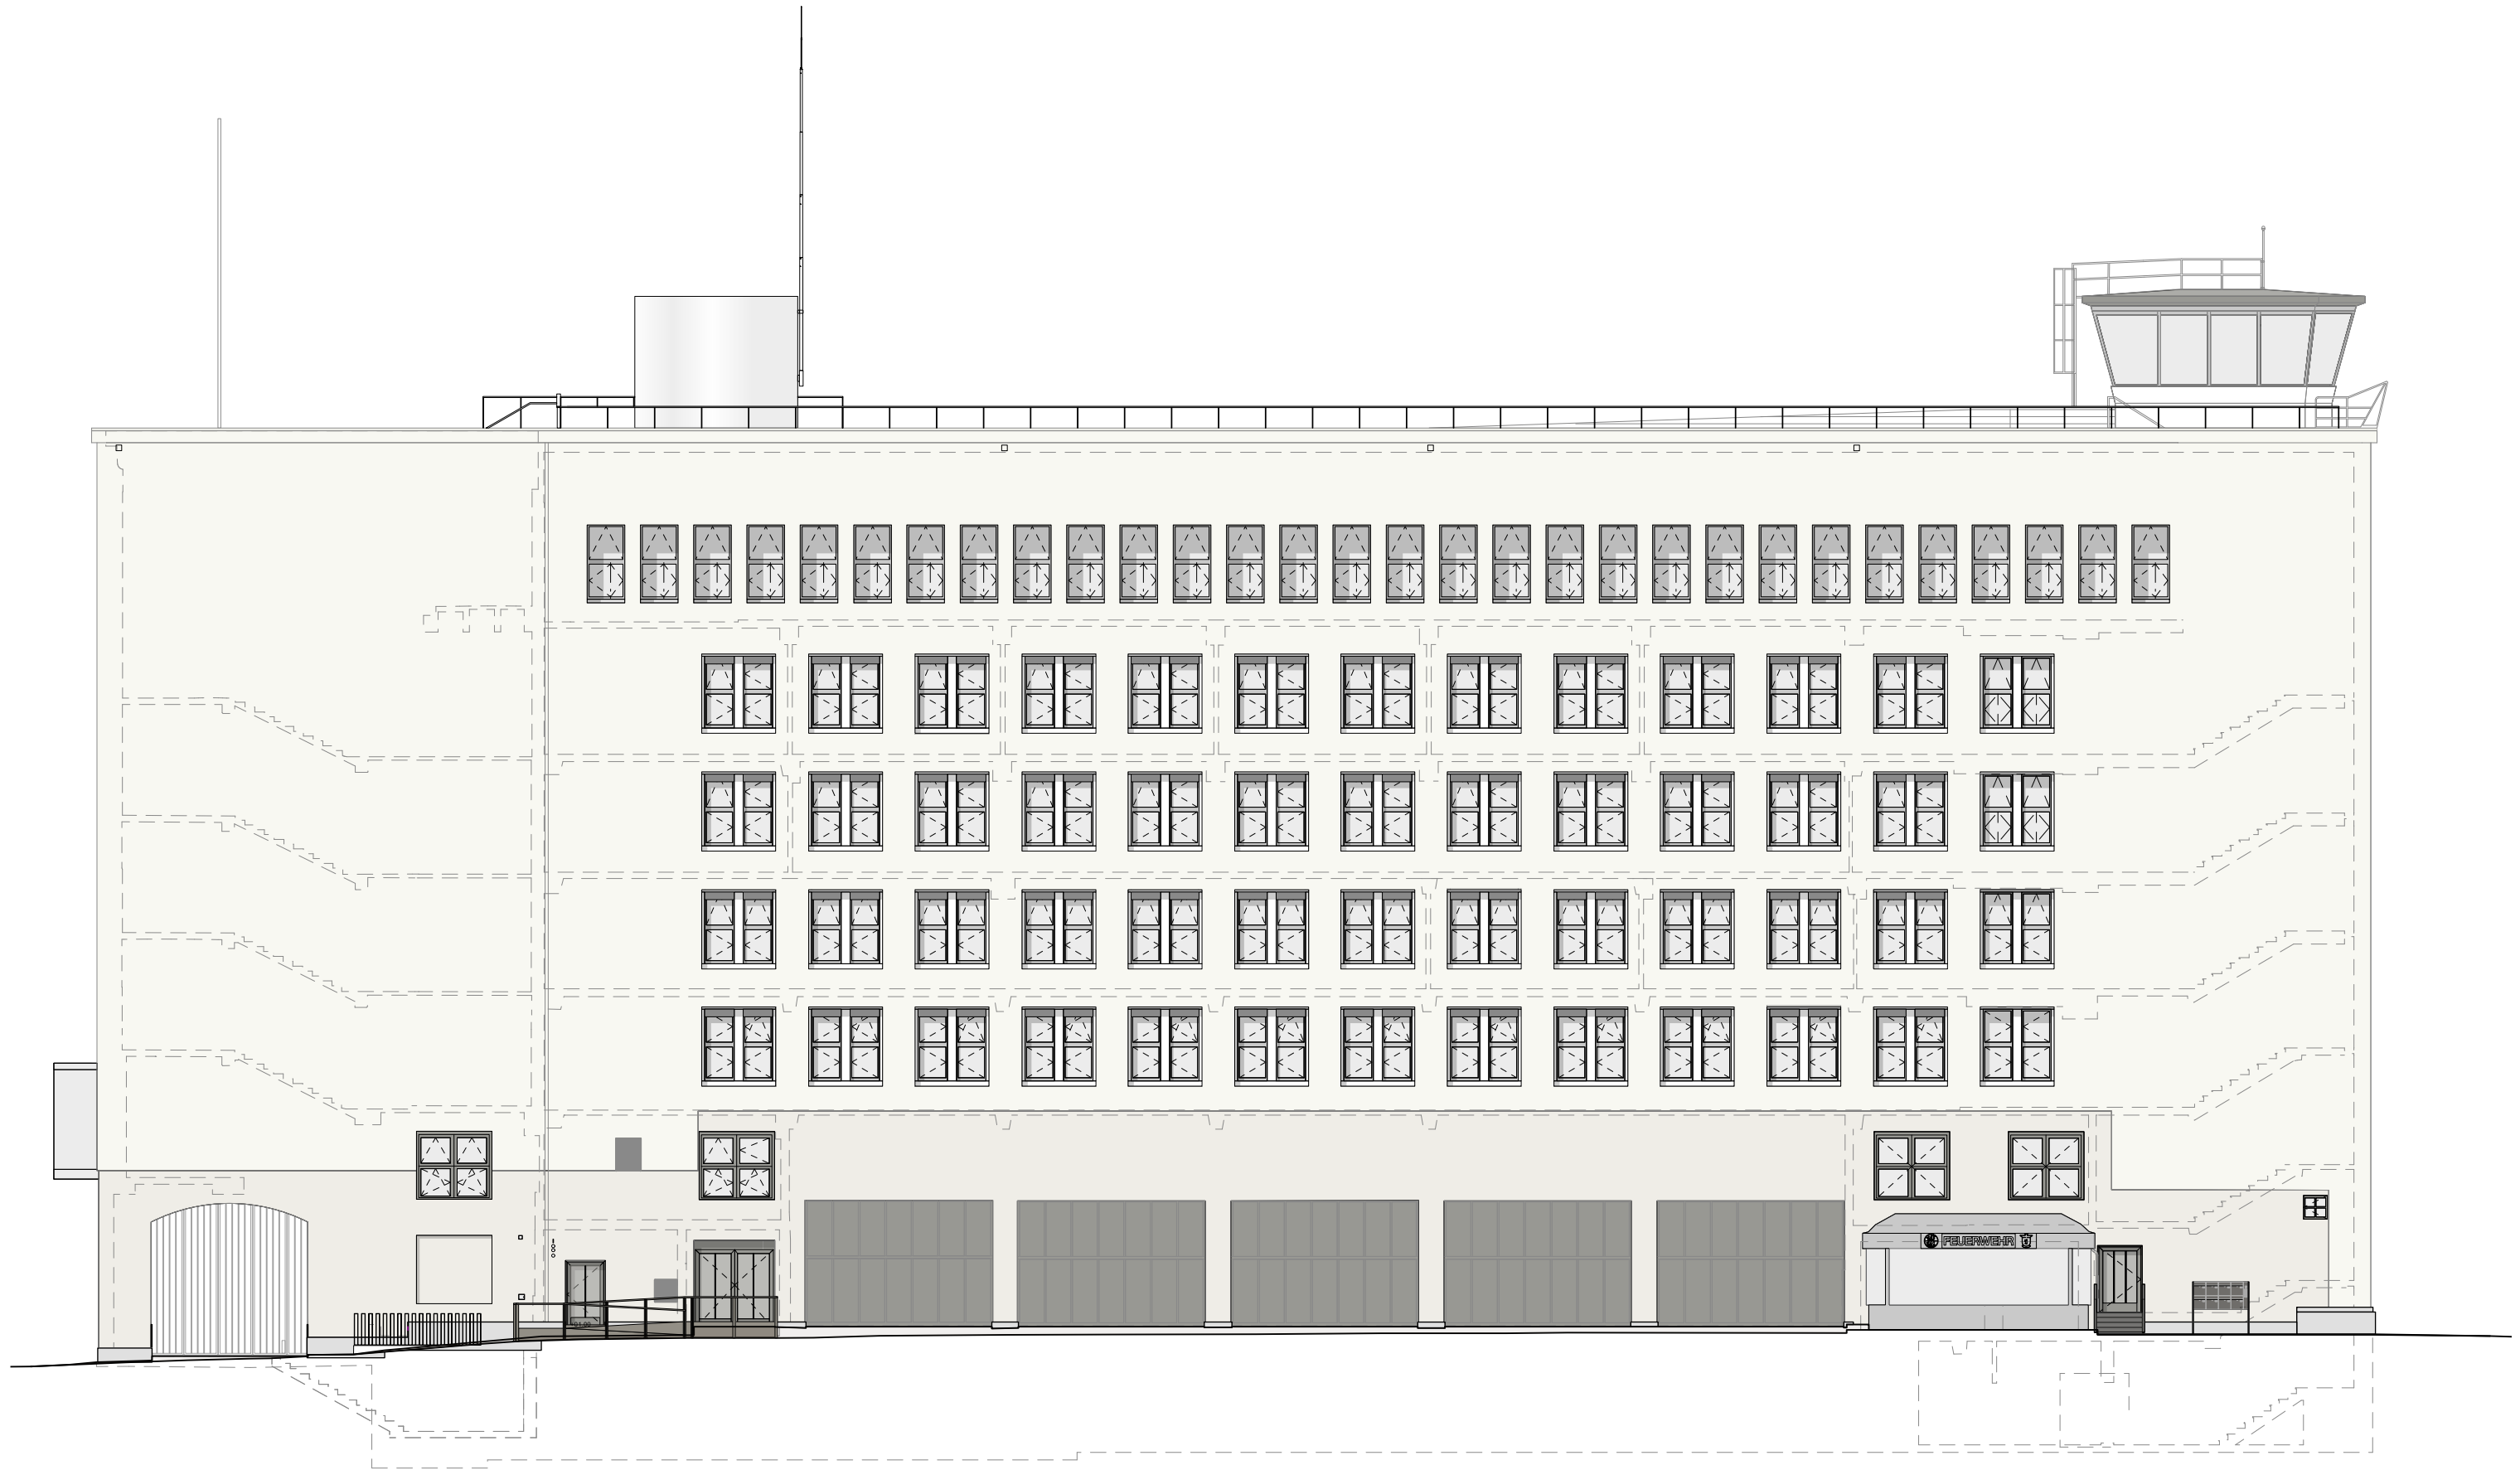

THF - Ansicht Süd

1:200 5m 10m