


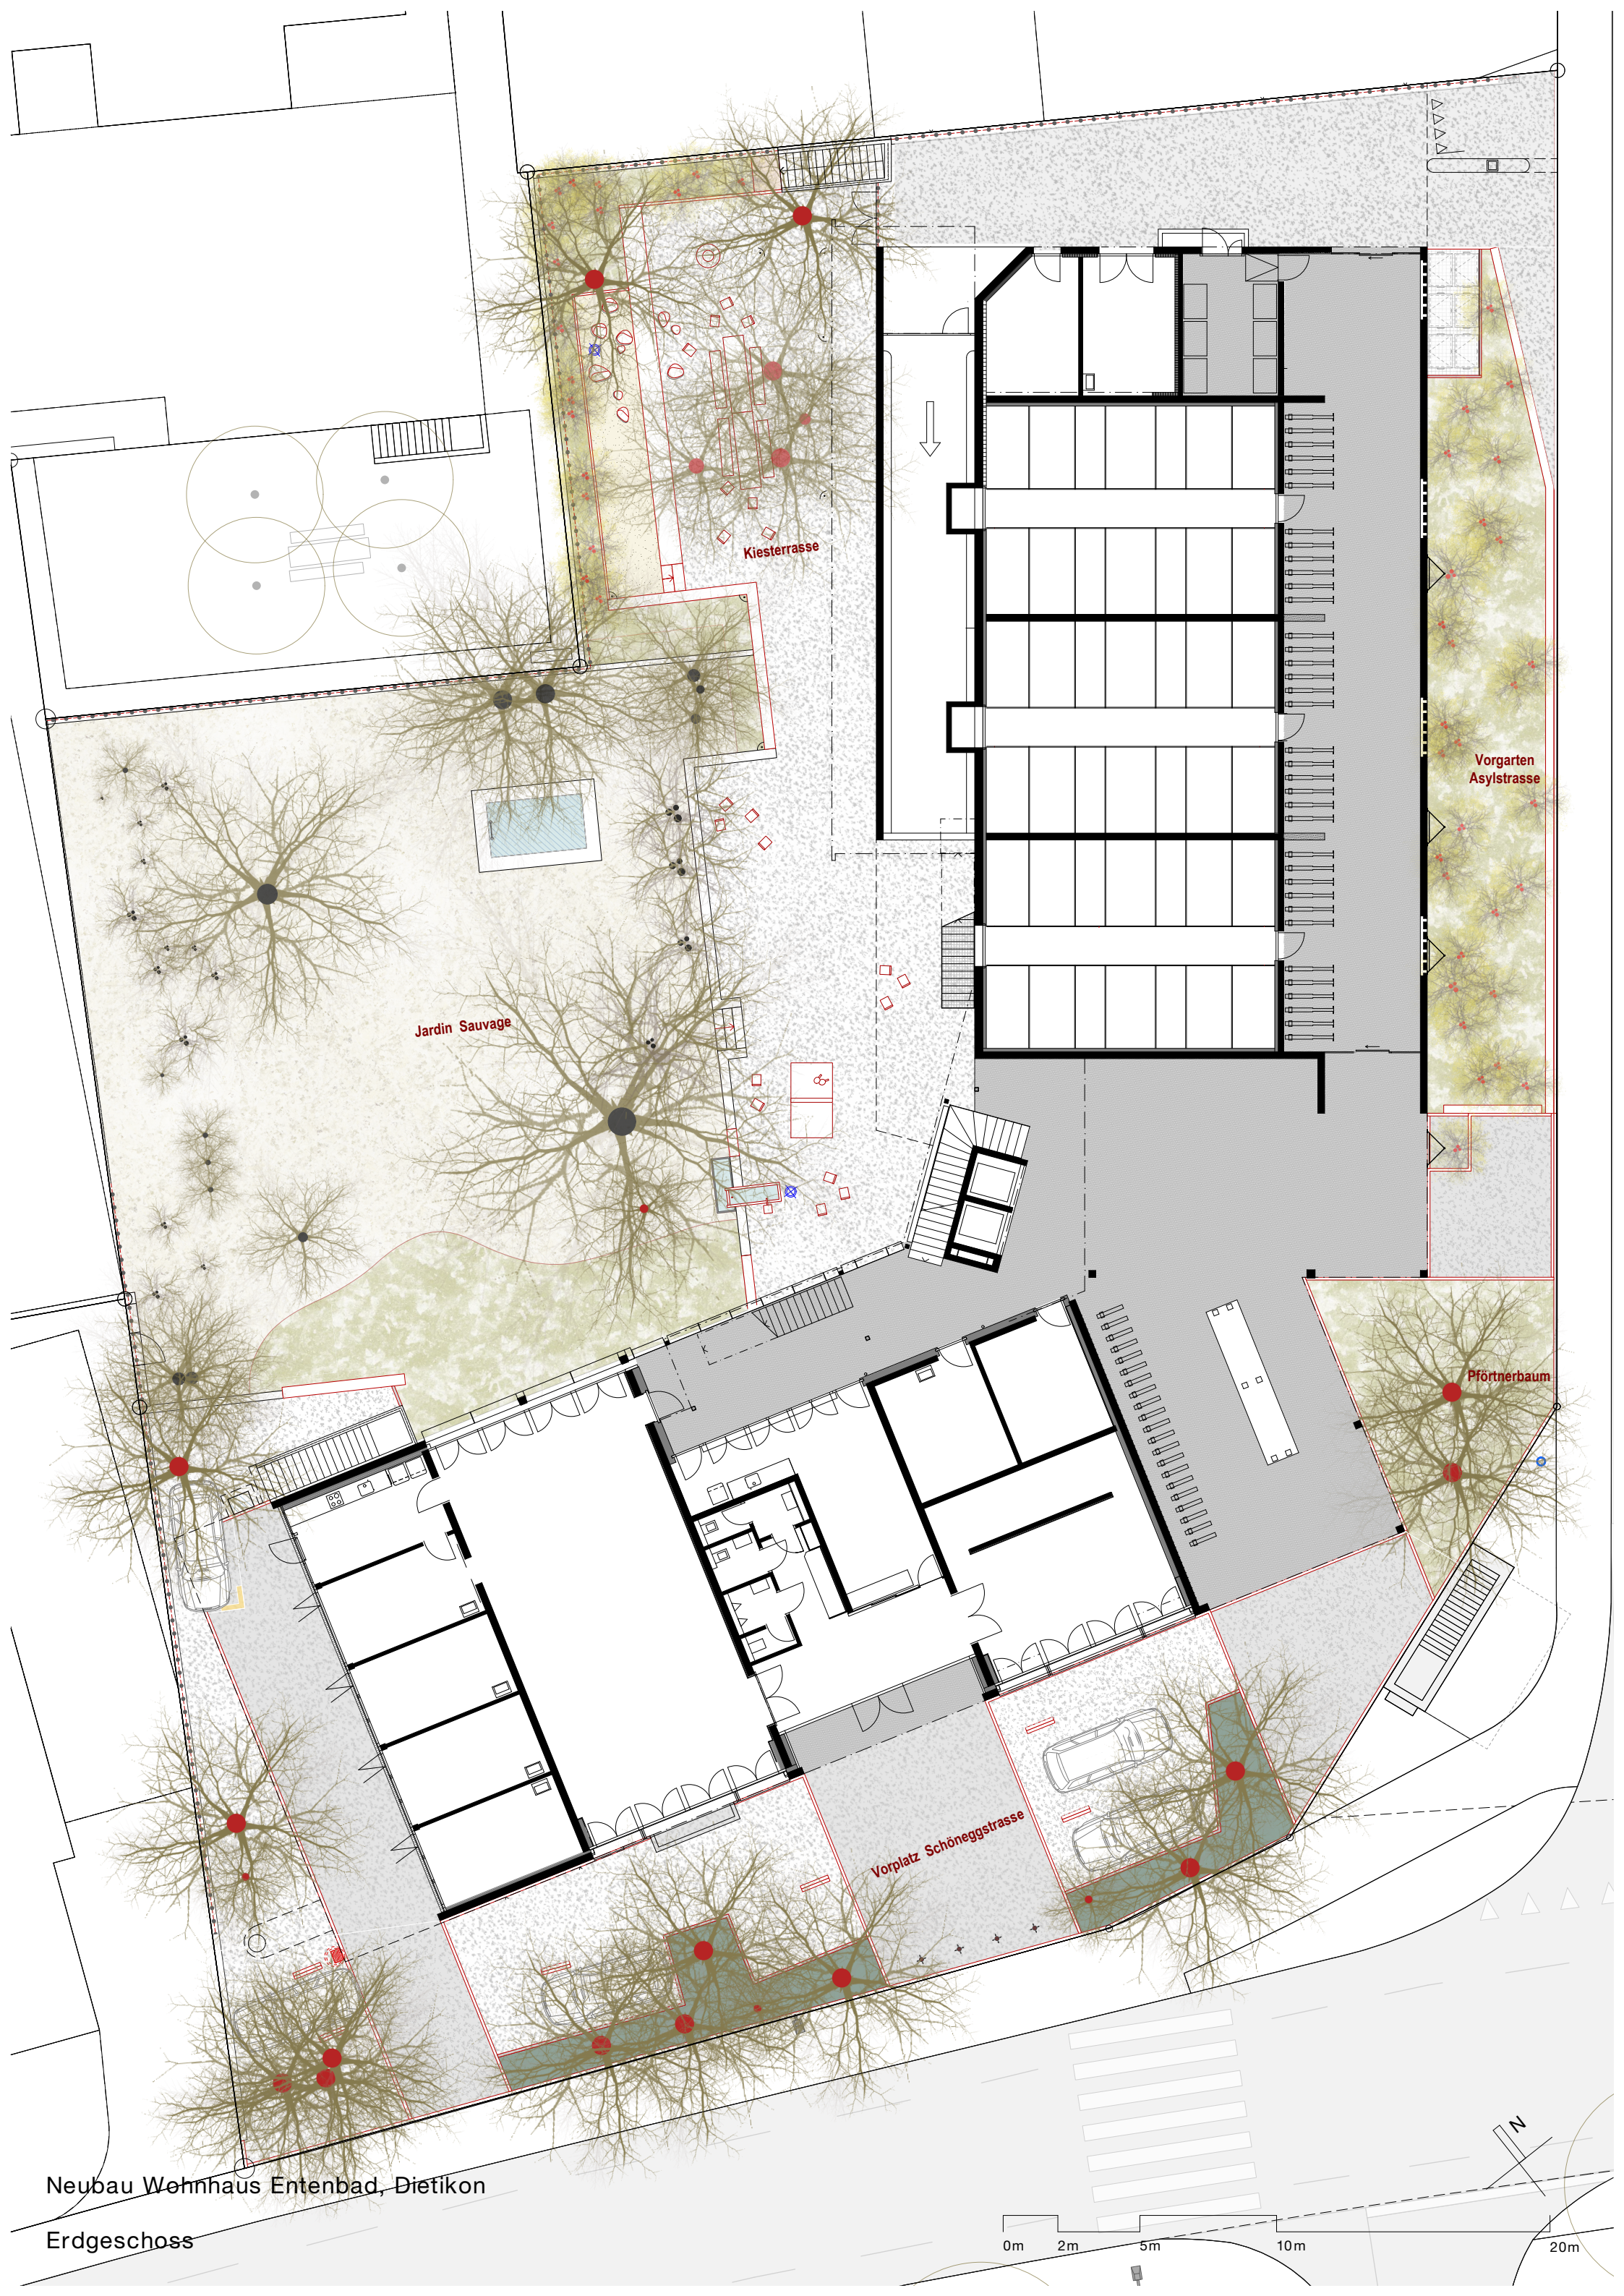

Neubau Wohnhaus Entenbad, Dietikon

Erdgeschoss

0m 2m 5m 10m 20m