


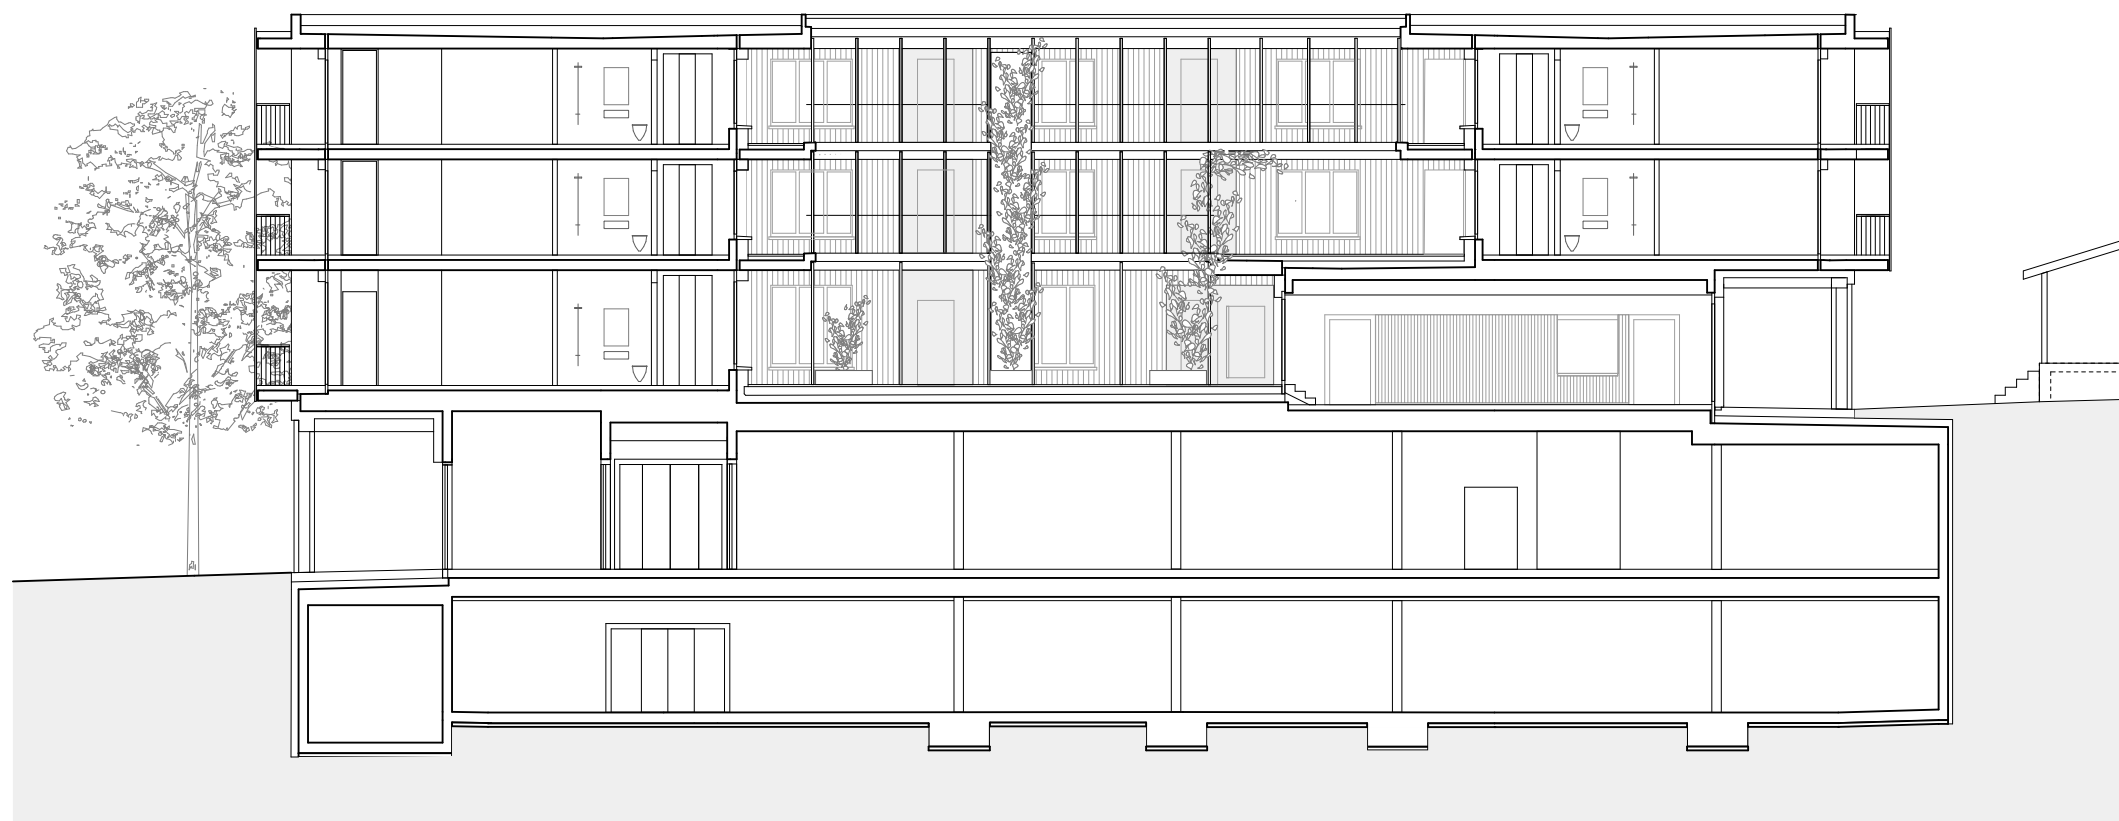

Querschnitt 1:200

0 1 5 m