



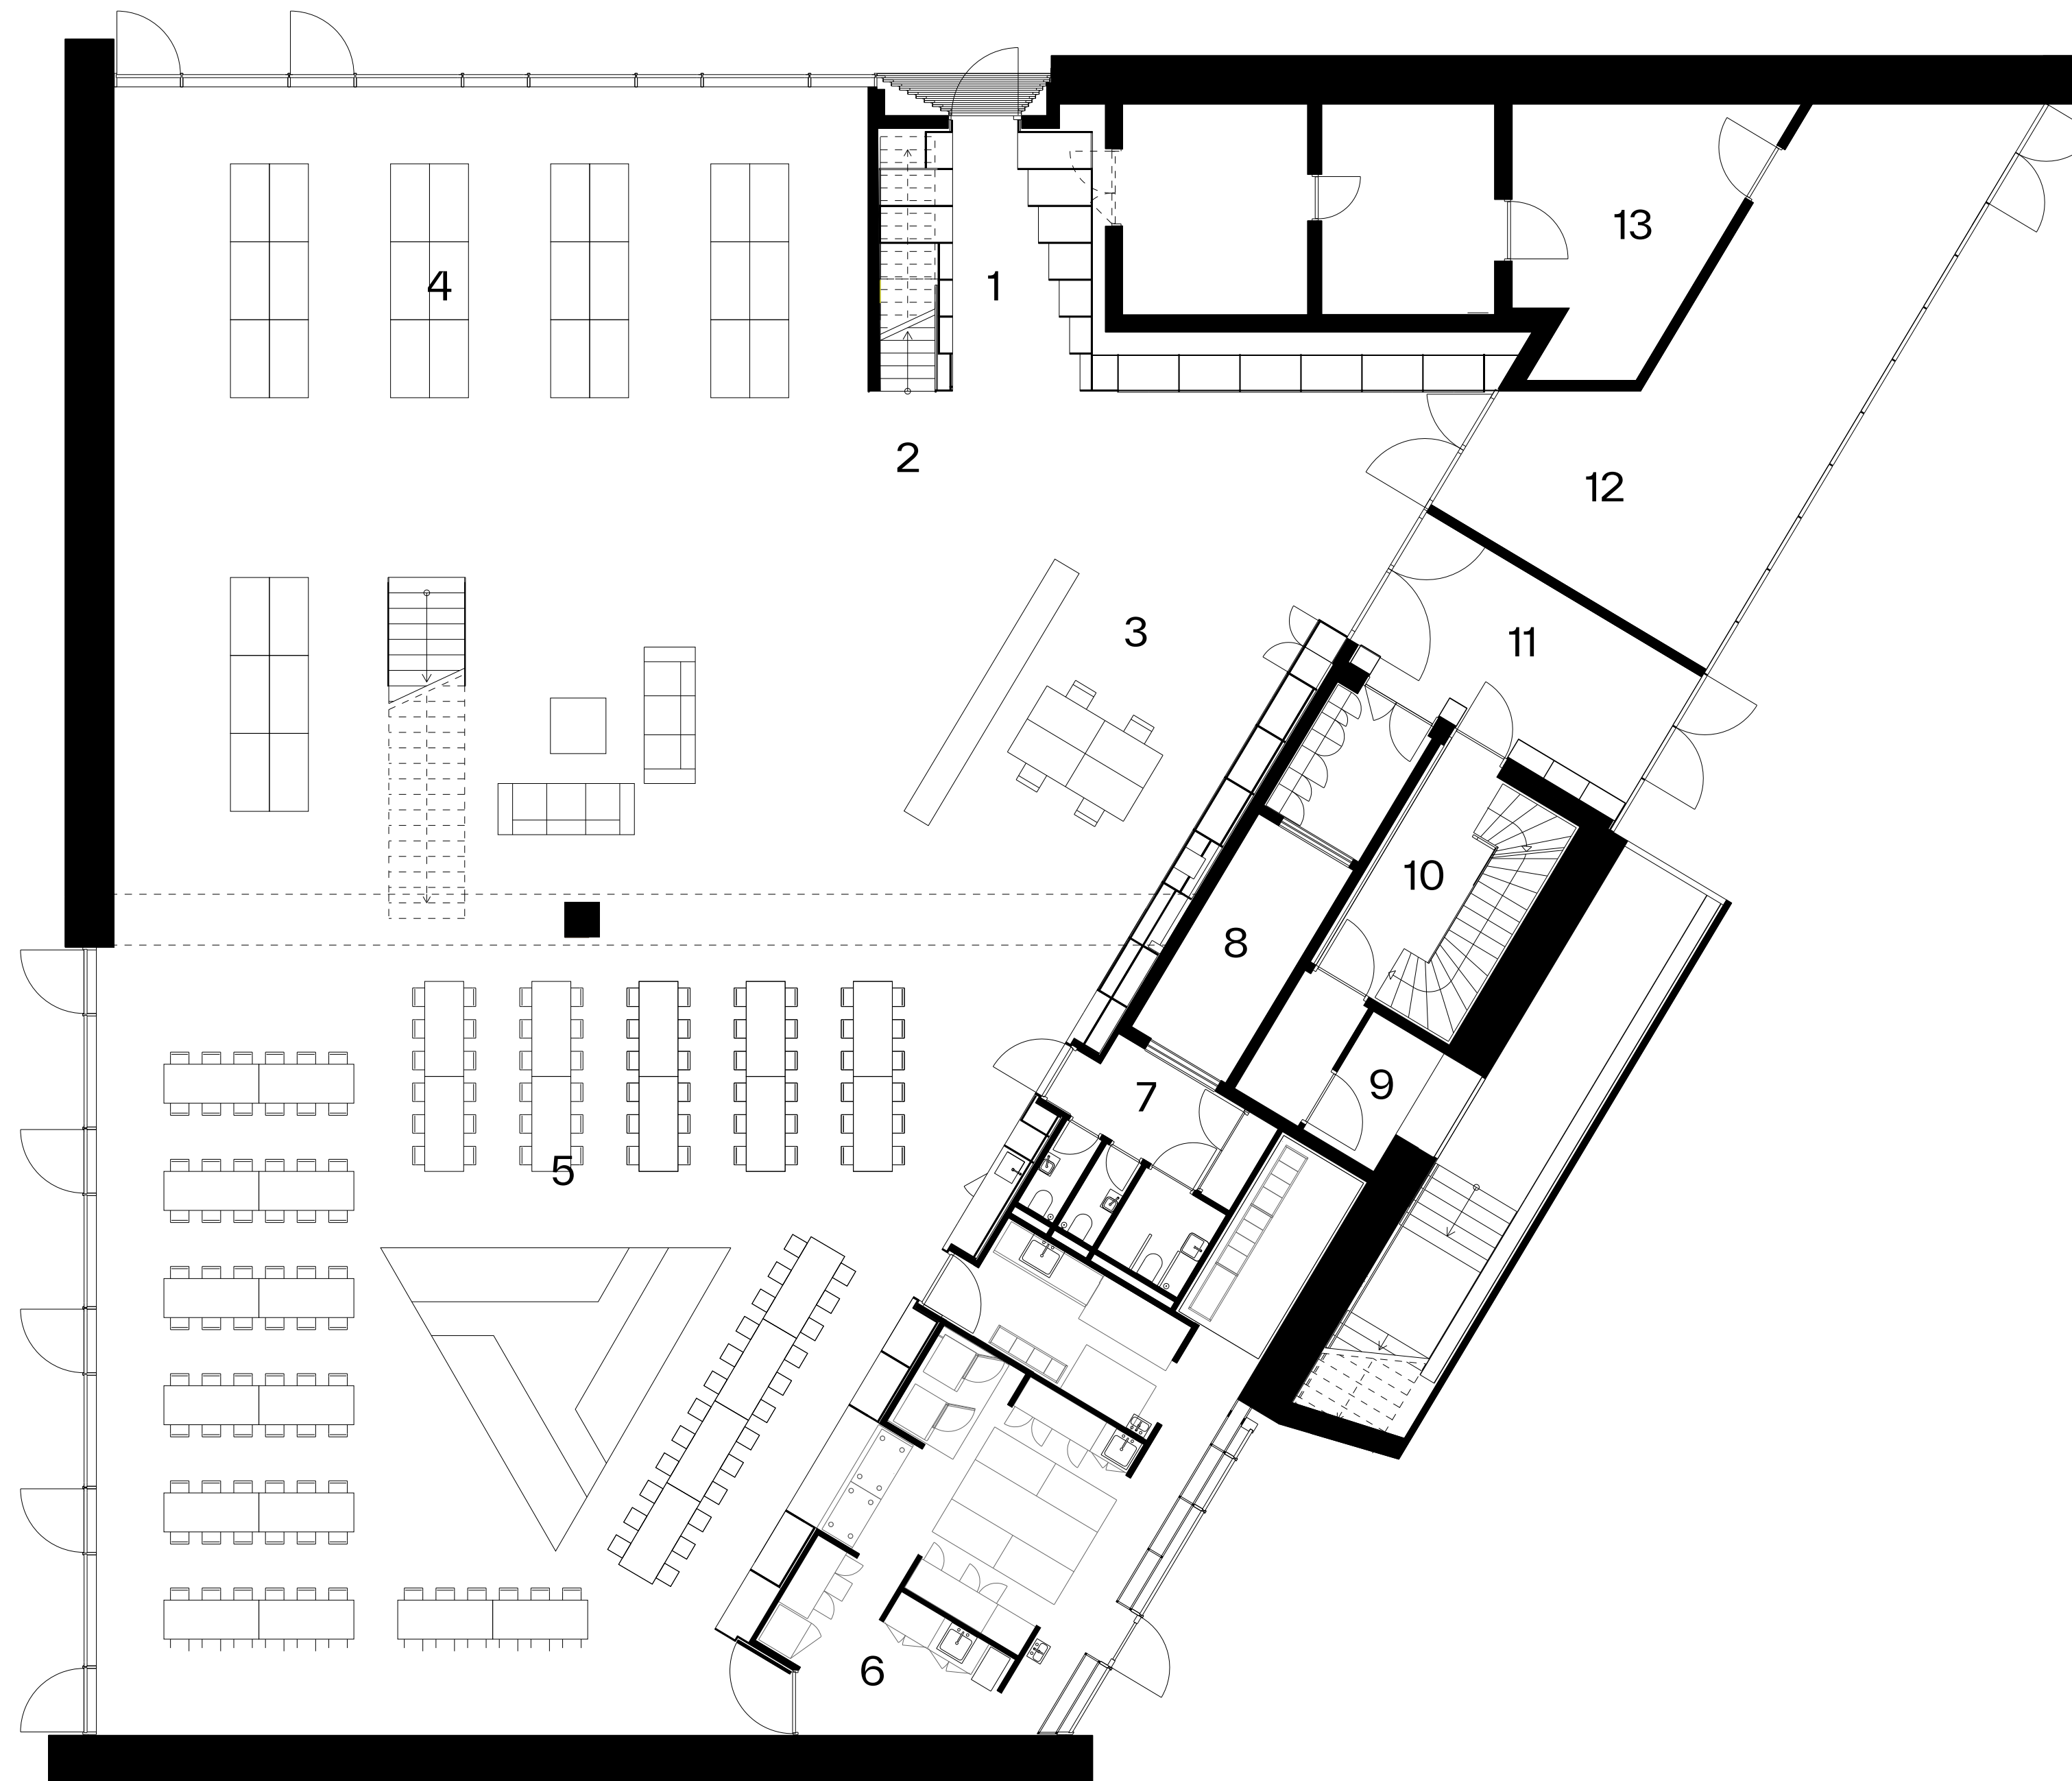

- 1 MAIN ENTRANCE
- 2 STAIRS TO MEZZANINE
- 3 RECEPTION
- 4 EXHIBITION SPACE
- 5 CANTINE
- 6 PRODUCTION KITCHEN
- 7 TOILET
- 8 ELEVATOR
- 9 TECHNICAL ROOM
- 10 STAIRWELL
- 11 ENTRANCE
- 12 BIKE PARKING
- 13 RECYCLING ROOM

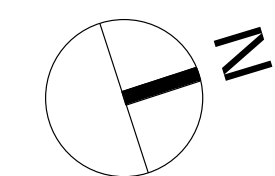

0 2 5 10m

GROUND FLOOR
A3 - 1:100