


Zürichsee

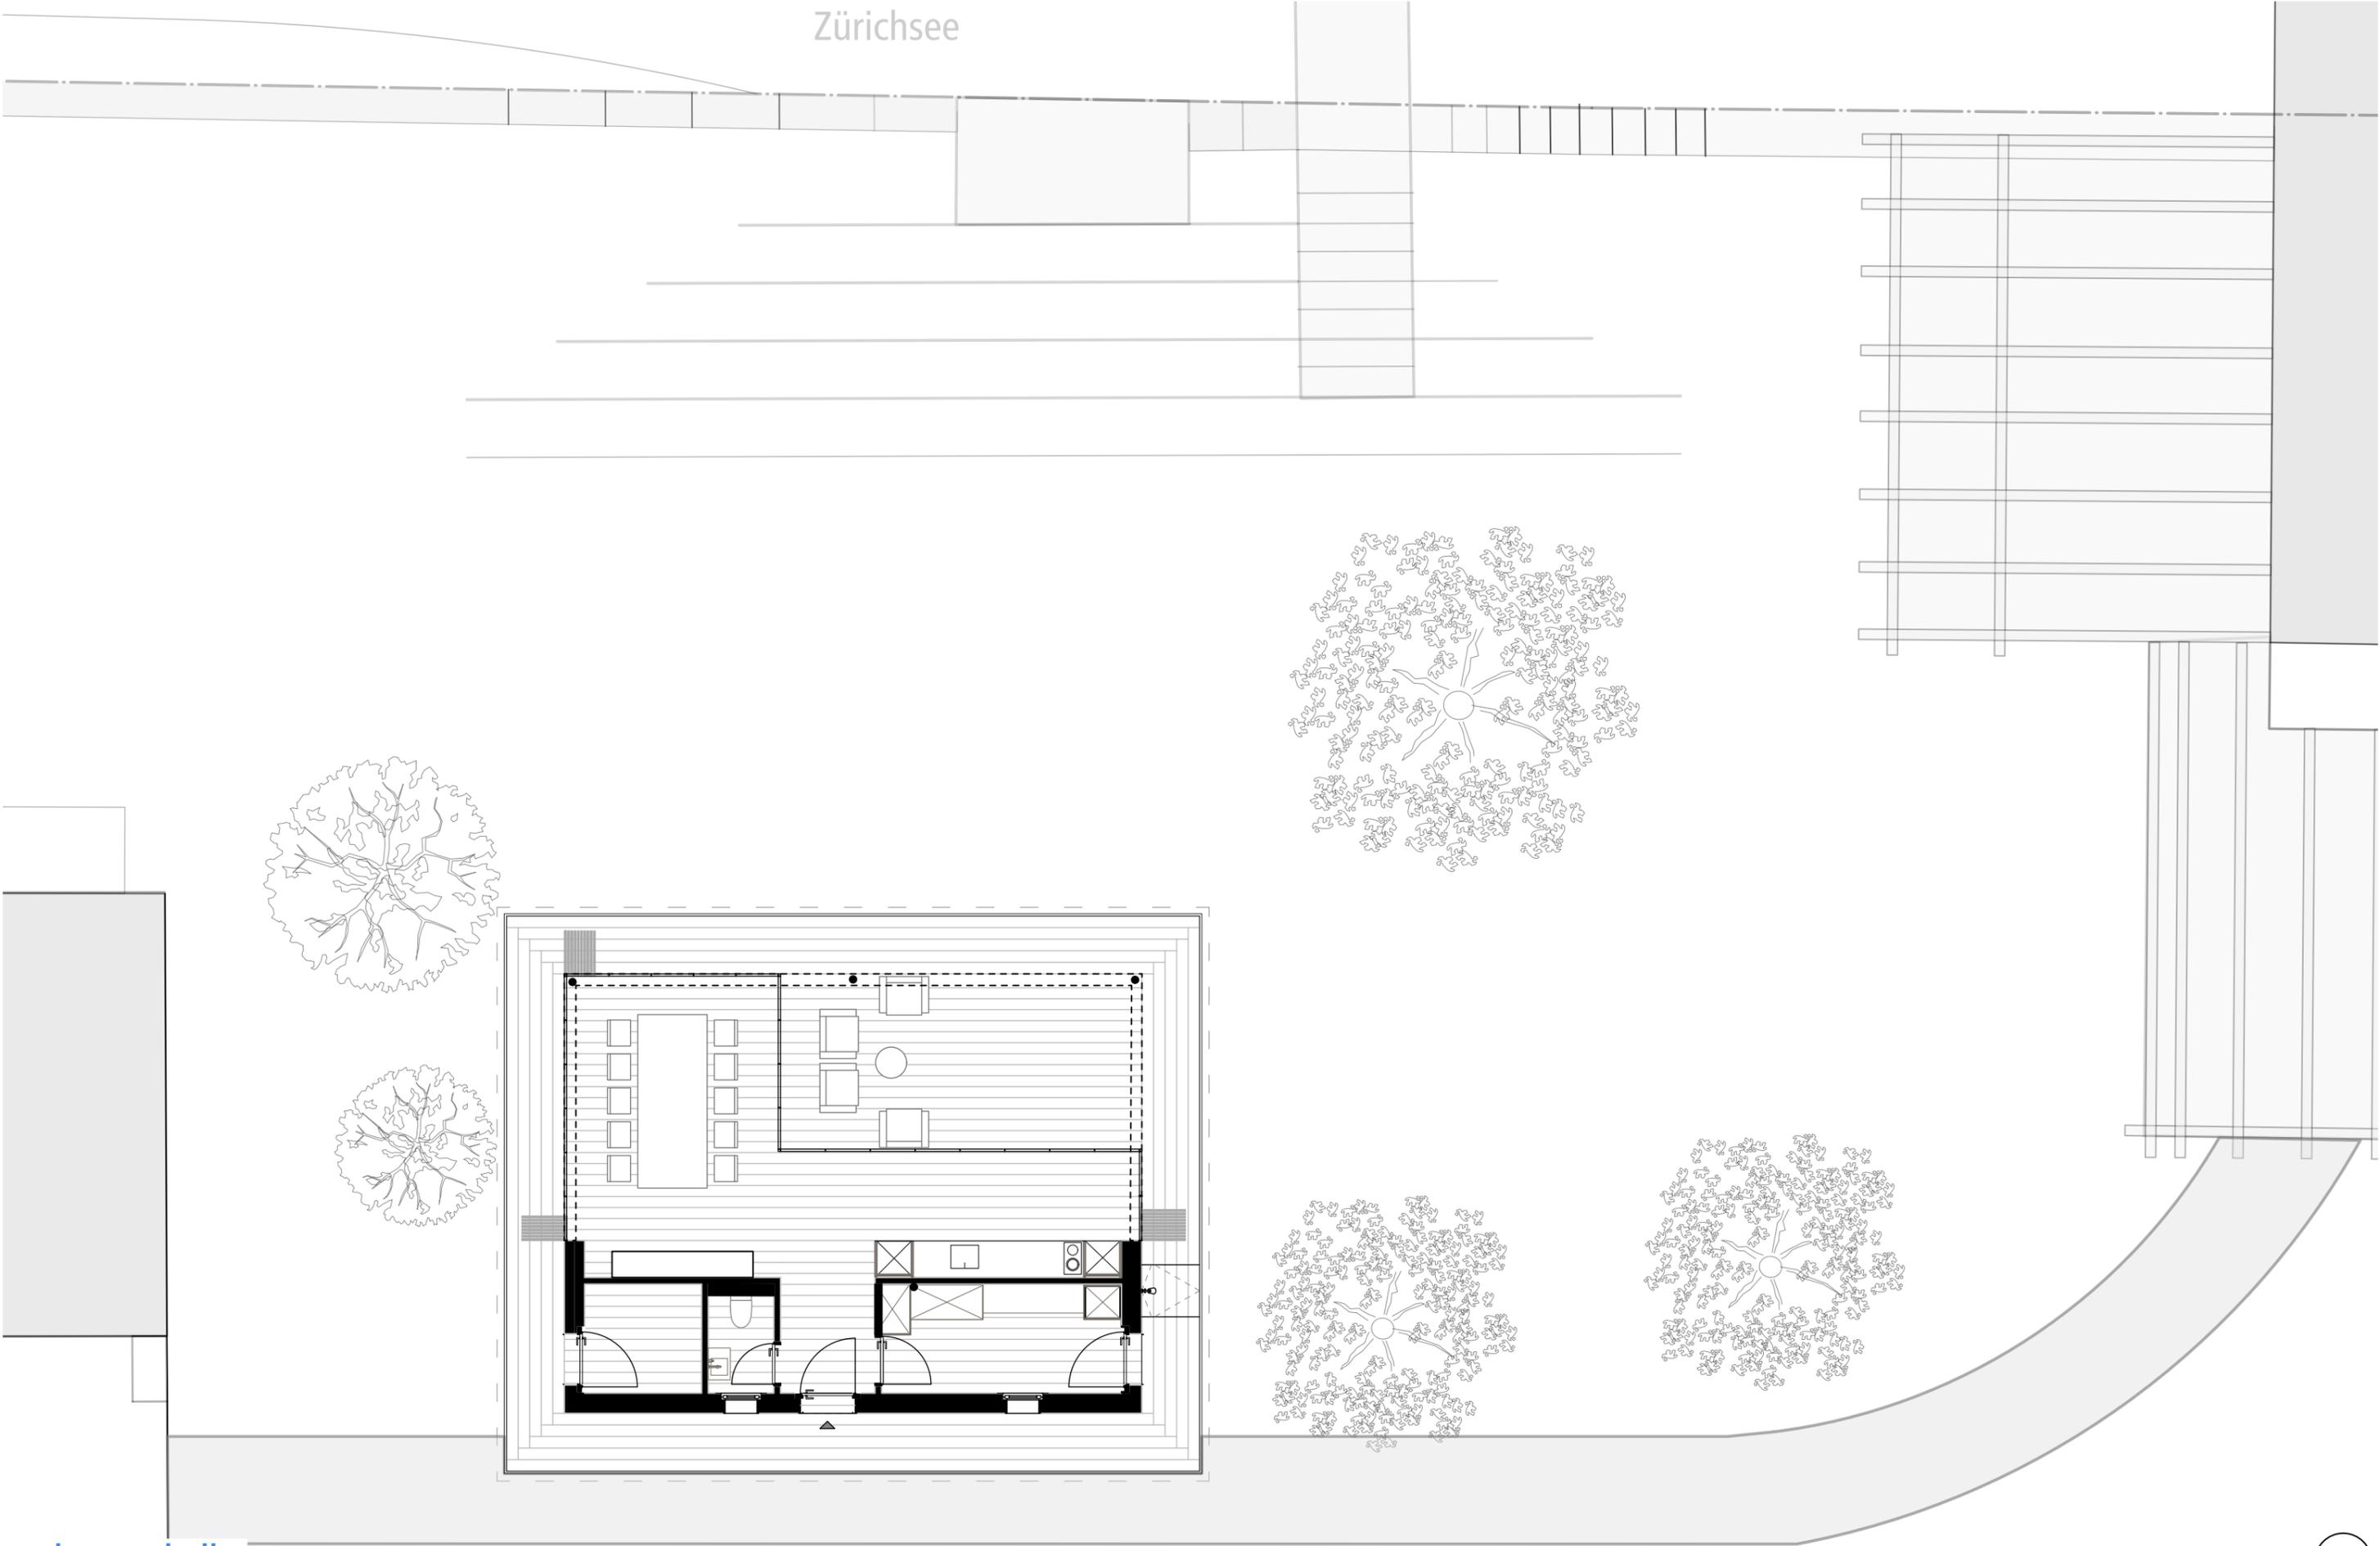

meier staehelin
architekten eth/sia

Pavillon am See
8803 Rüschlikon

Seestrasse

M 1:100

