


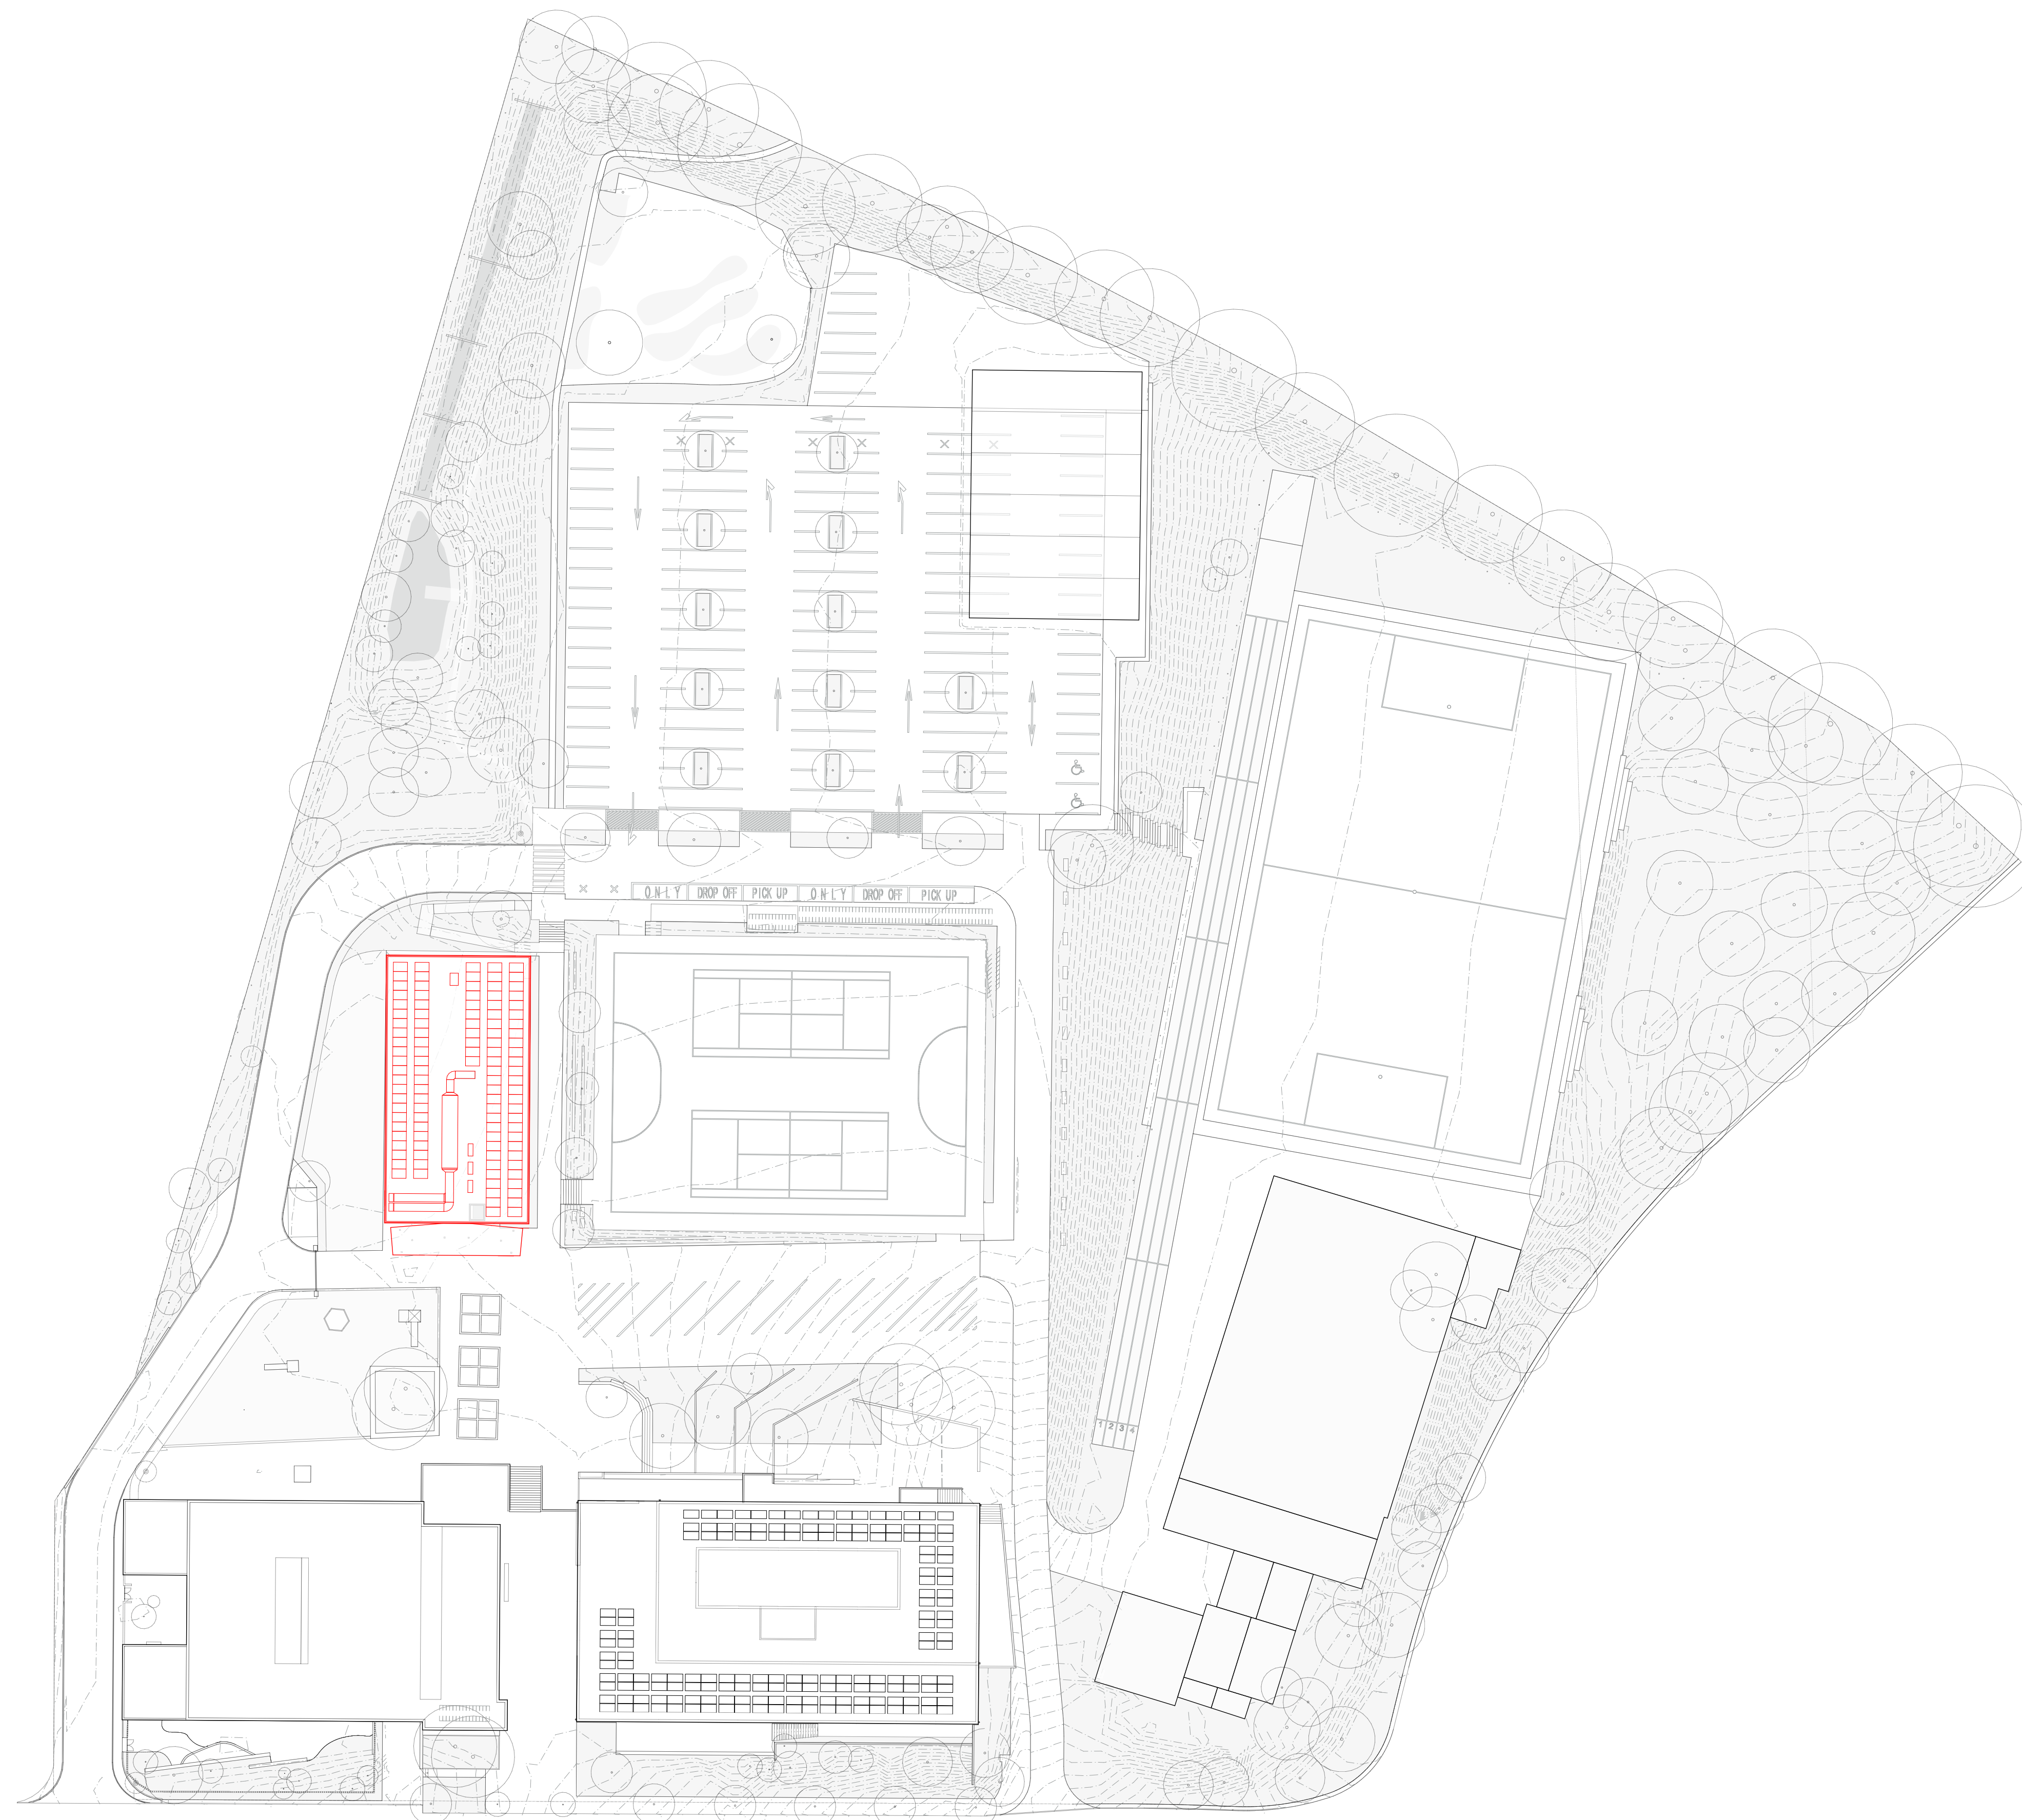

Situation Plan

