


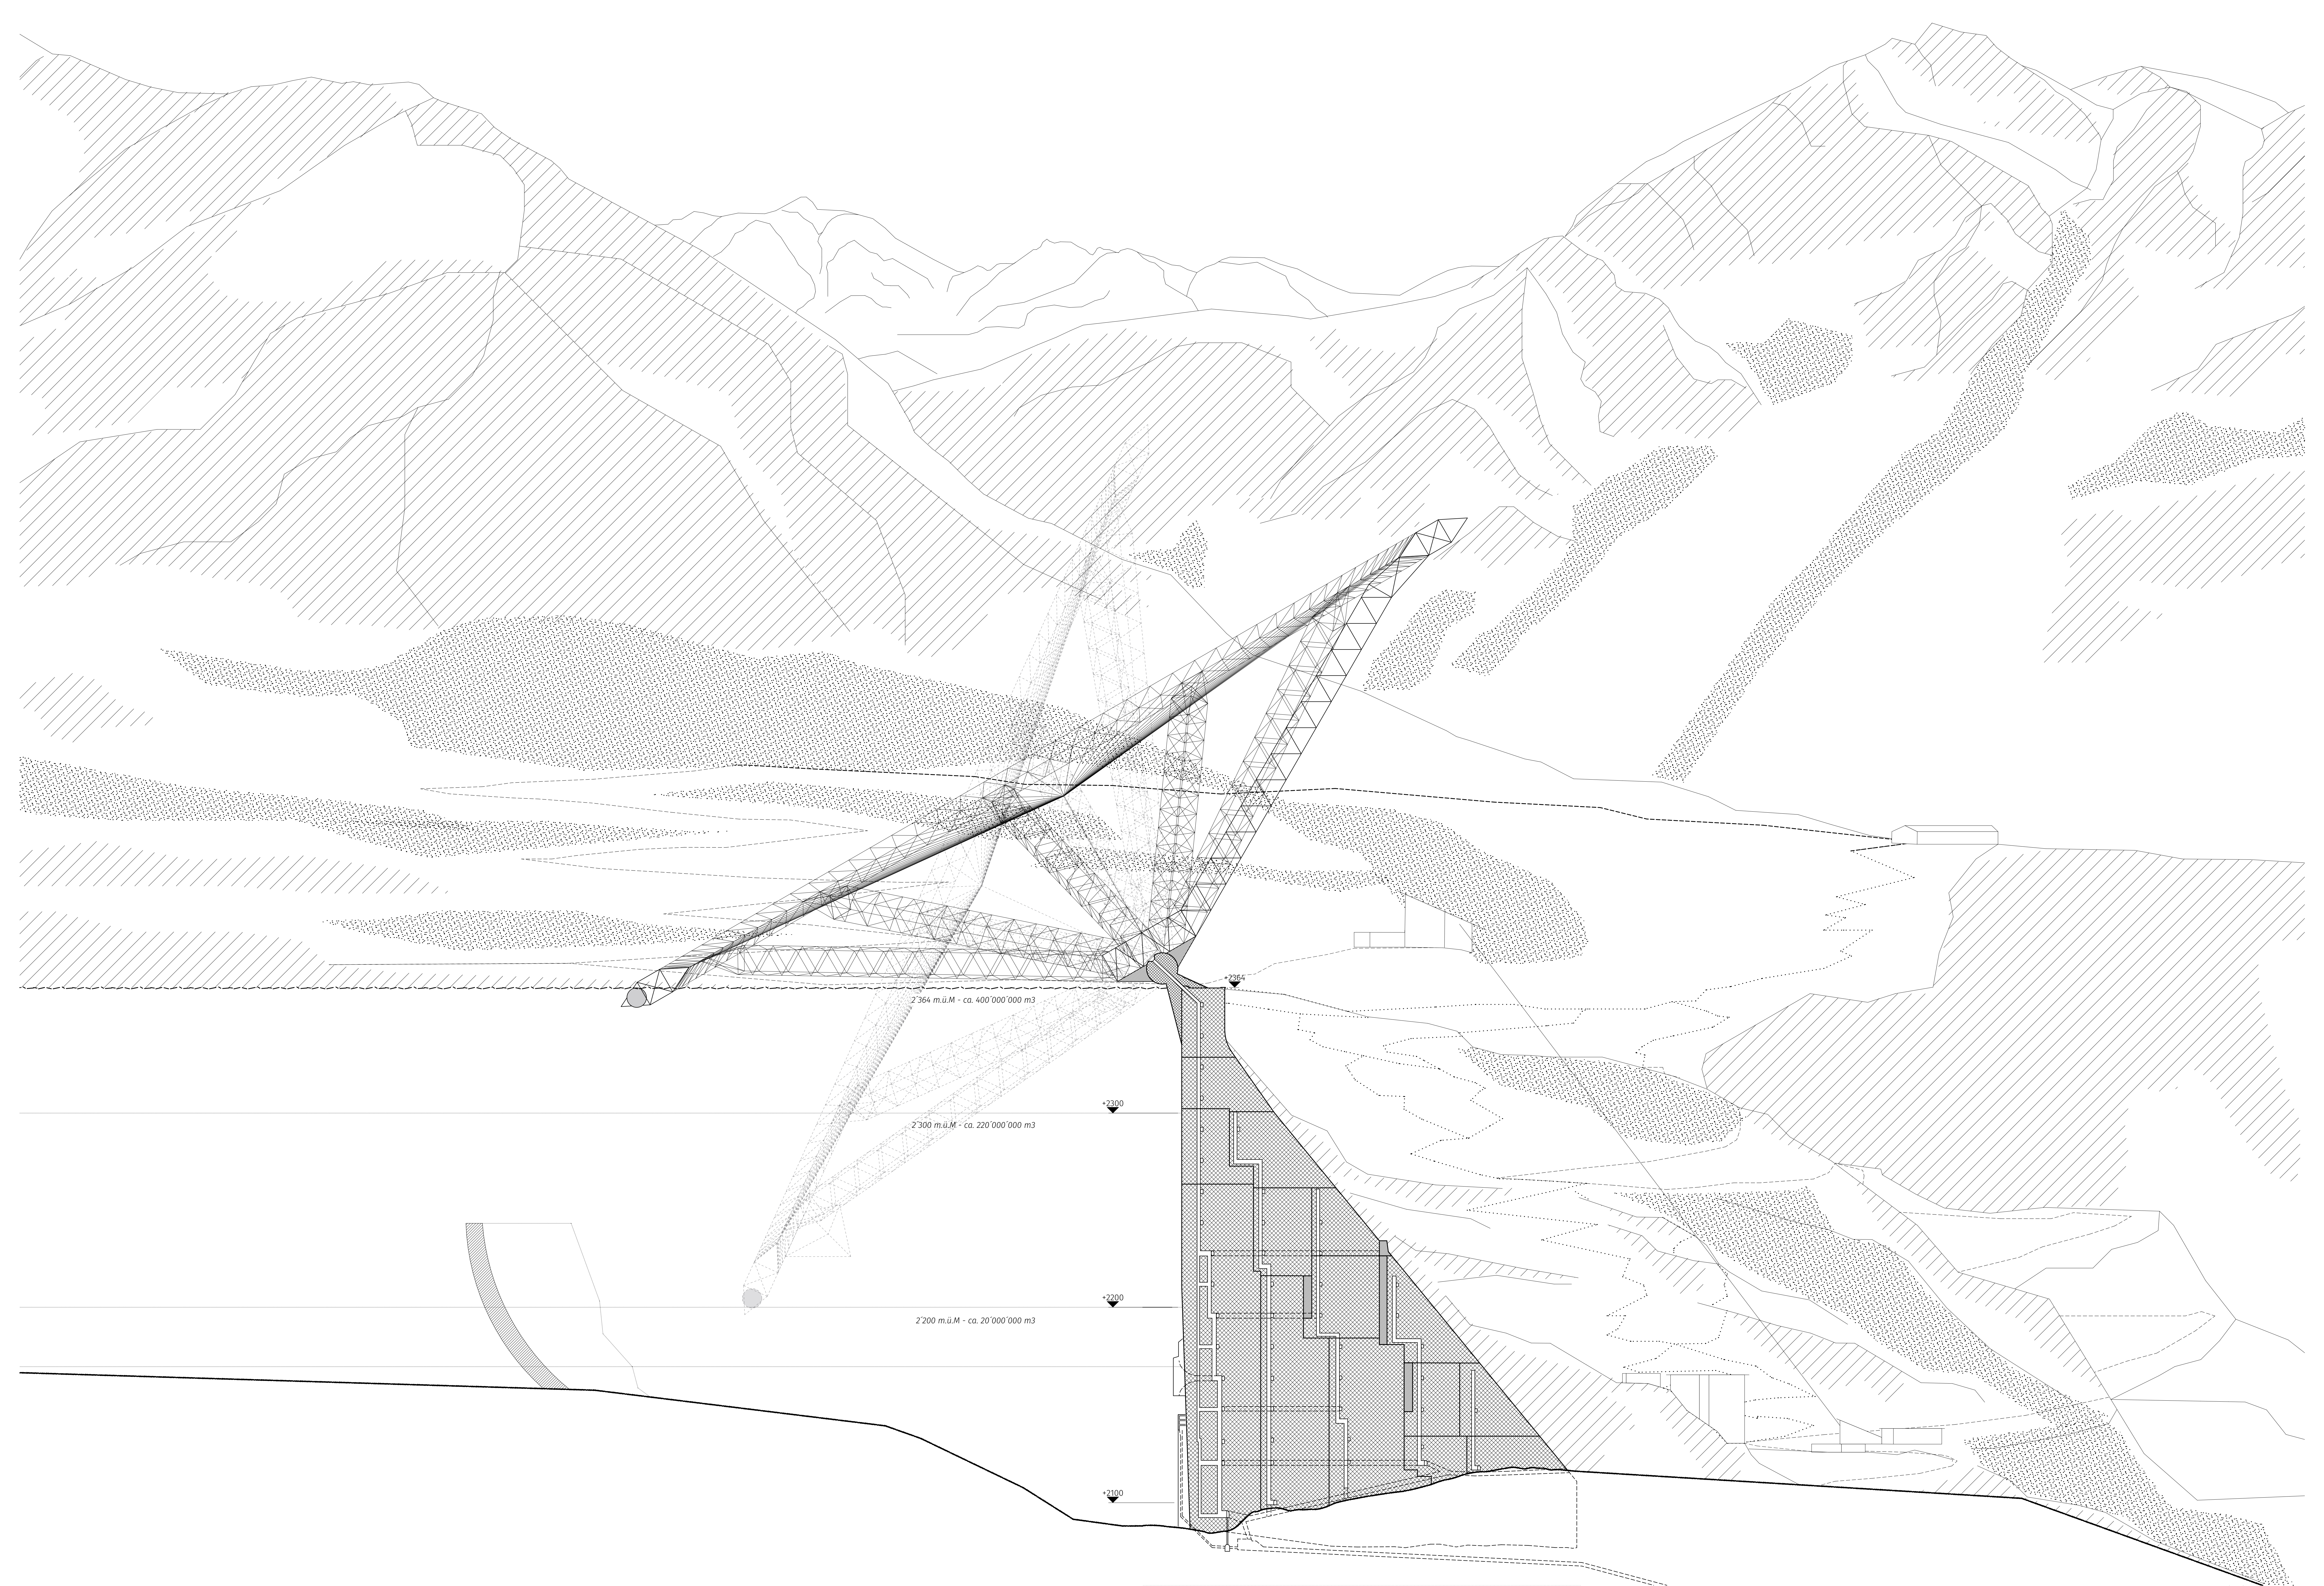

Schnitt - 1 : 1000

0 10 50 100m