


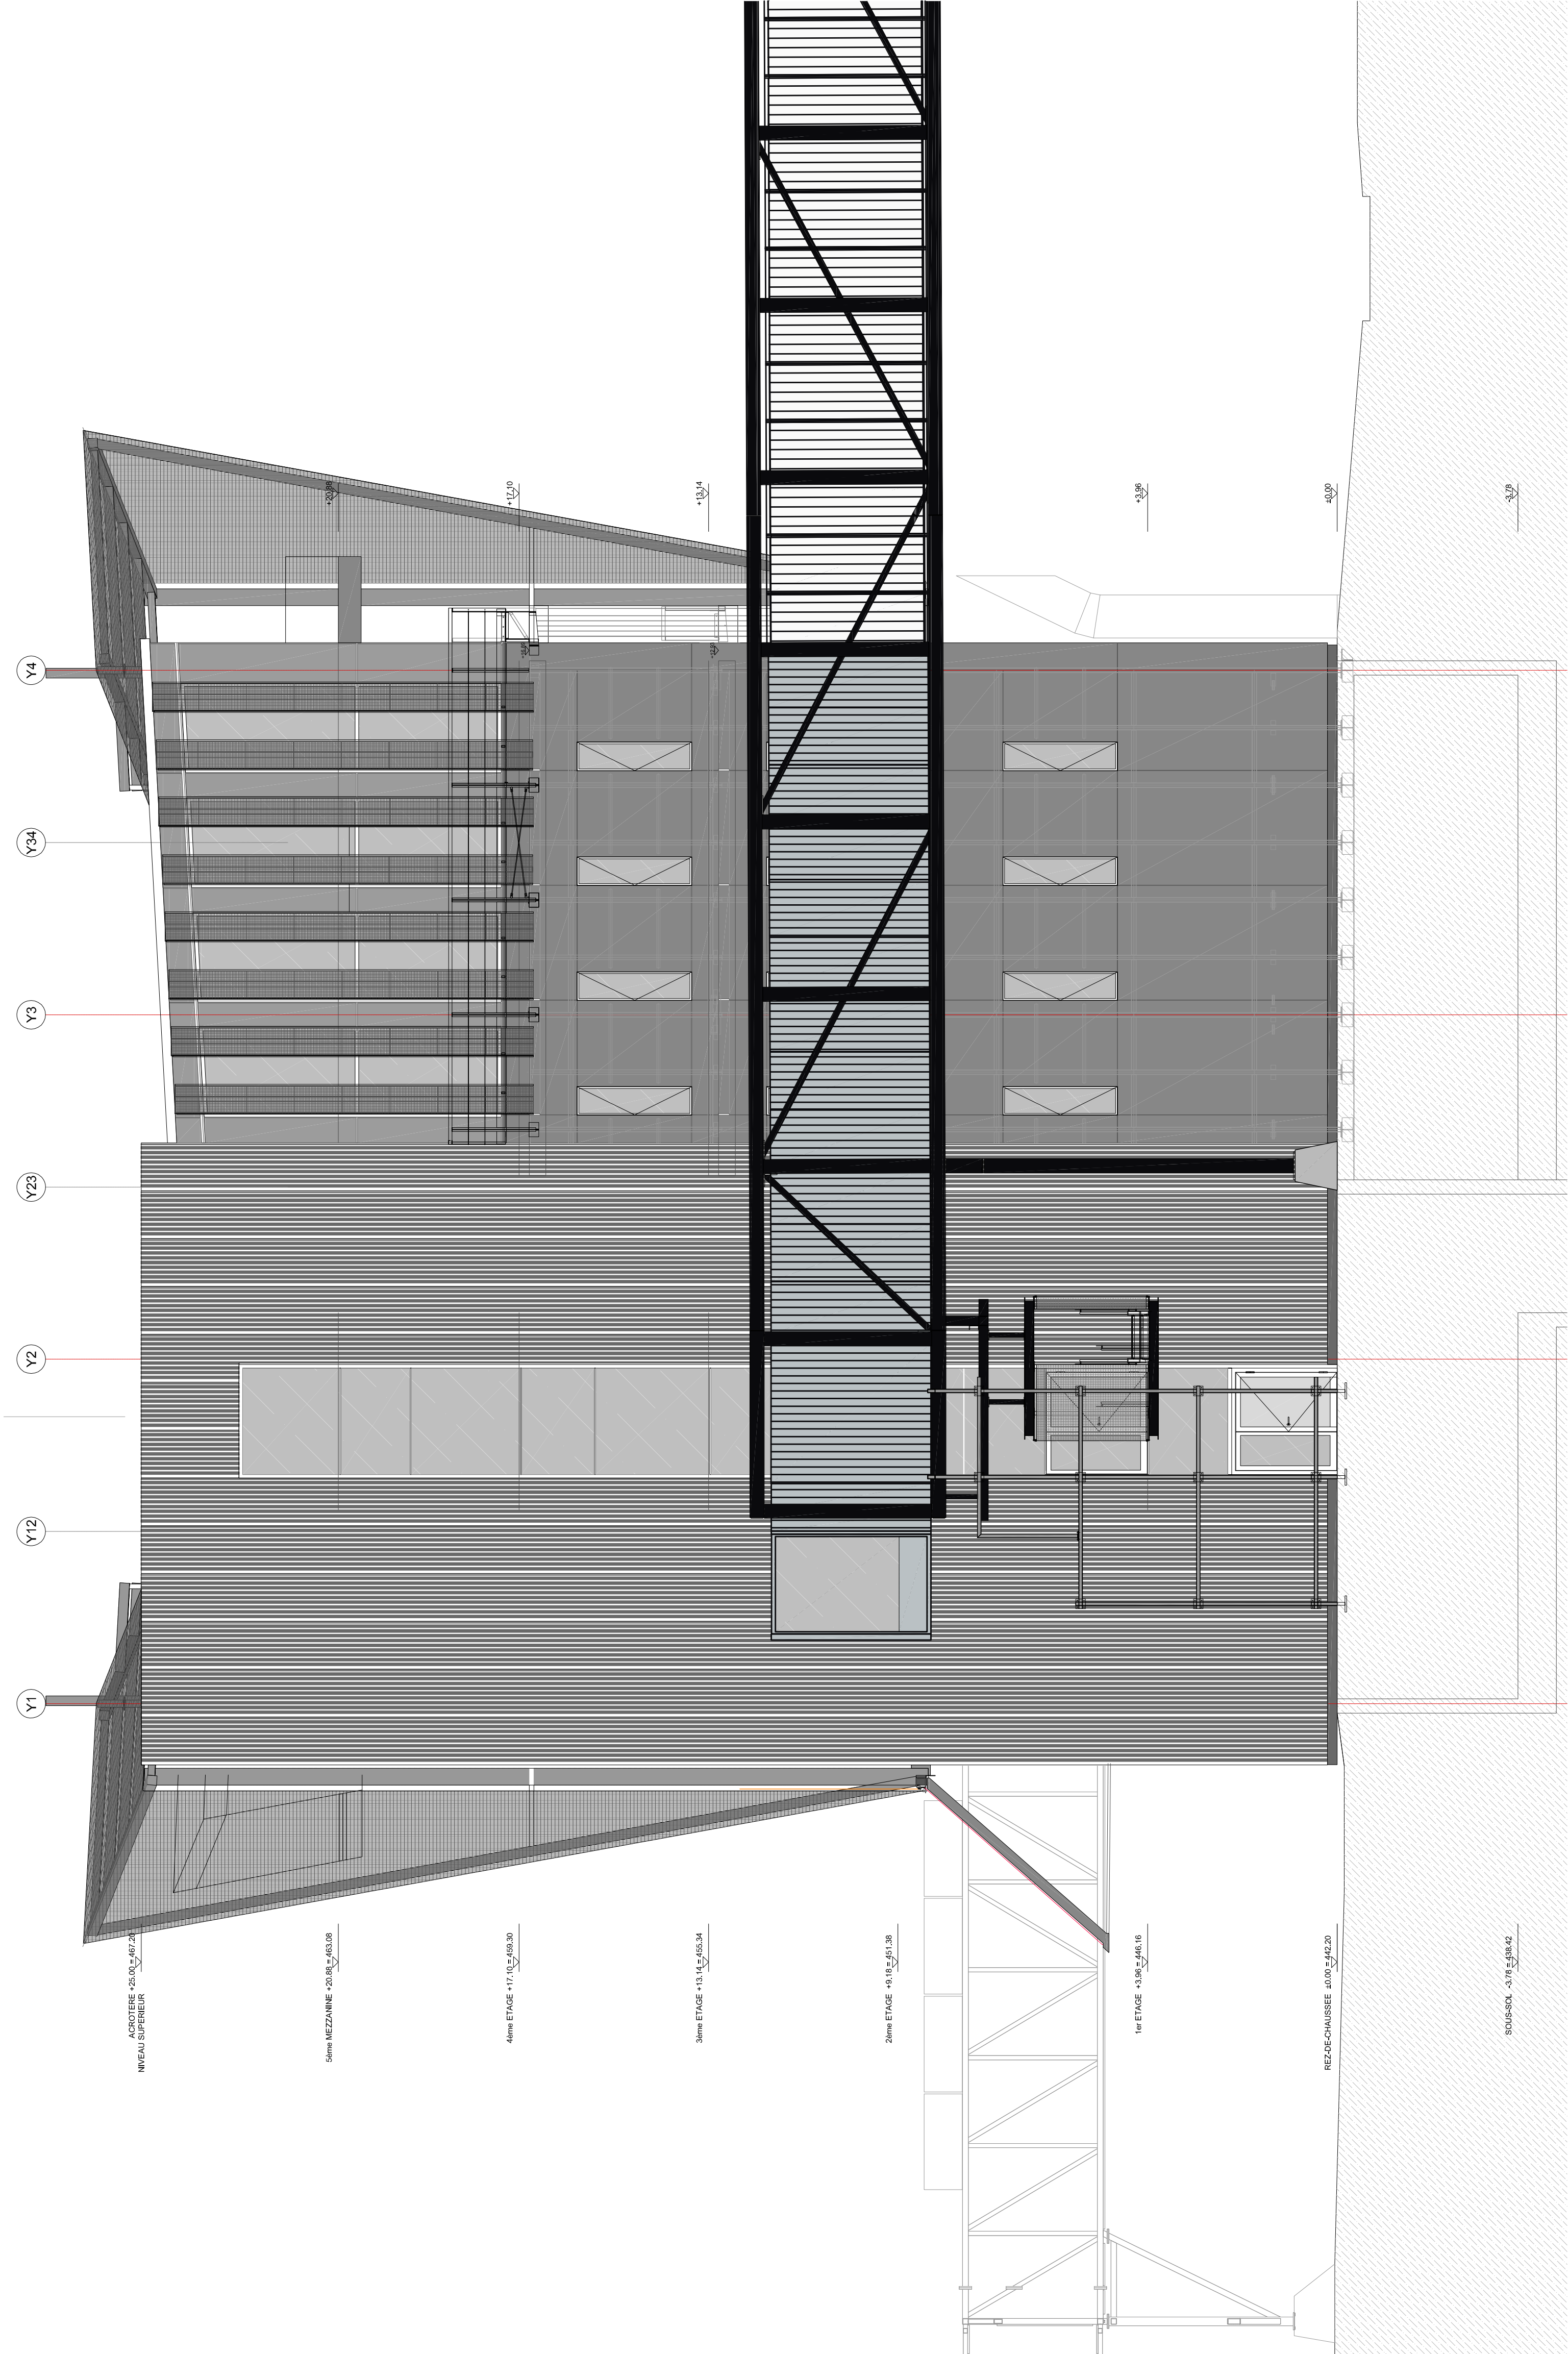

133	ELEVATION EST	PHASE	REVISION
	CCA219 - Nestlé - PTC - Bâtiment M	ECHELLE	1/100
	CONCEPT CONSULT ARCHITECTES Sarl	DESS.	VDP
		DATE	20.09.2011
		IMP.	11.02.2013

Nestlé
Good Food, Good Life

Rue des Entrepreneurs 13, CH-1003 Lausanne Tél. 021 301 30 30 Fax. 021 301 30 51 Email info@concept-consult.ch

