


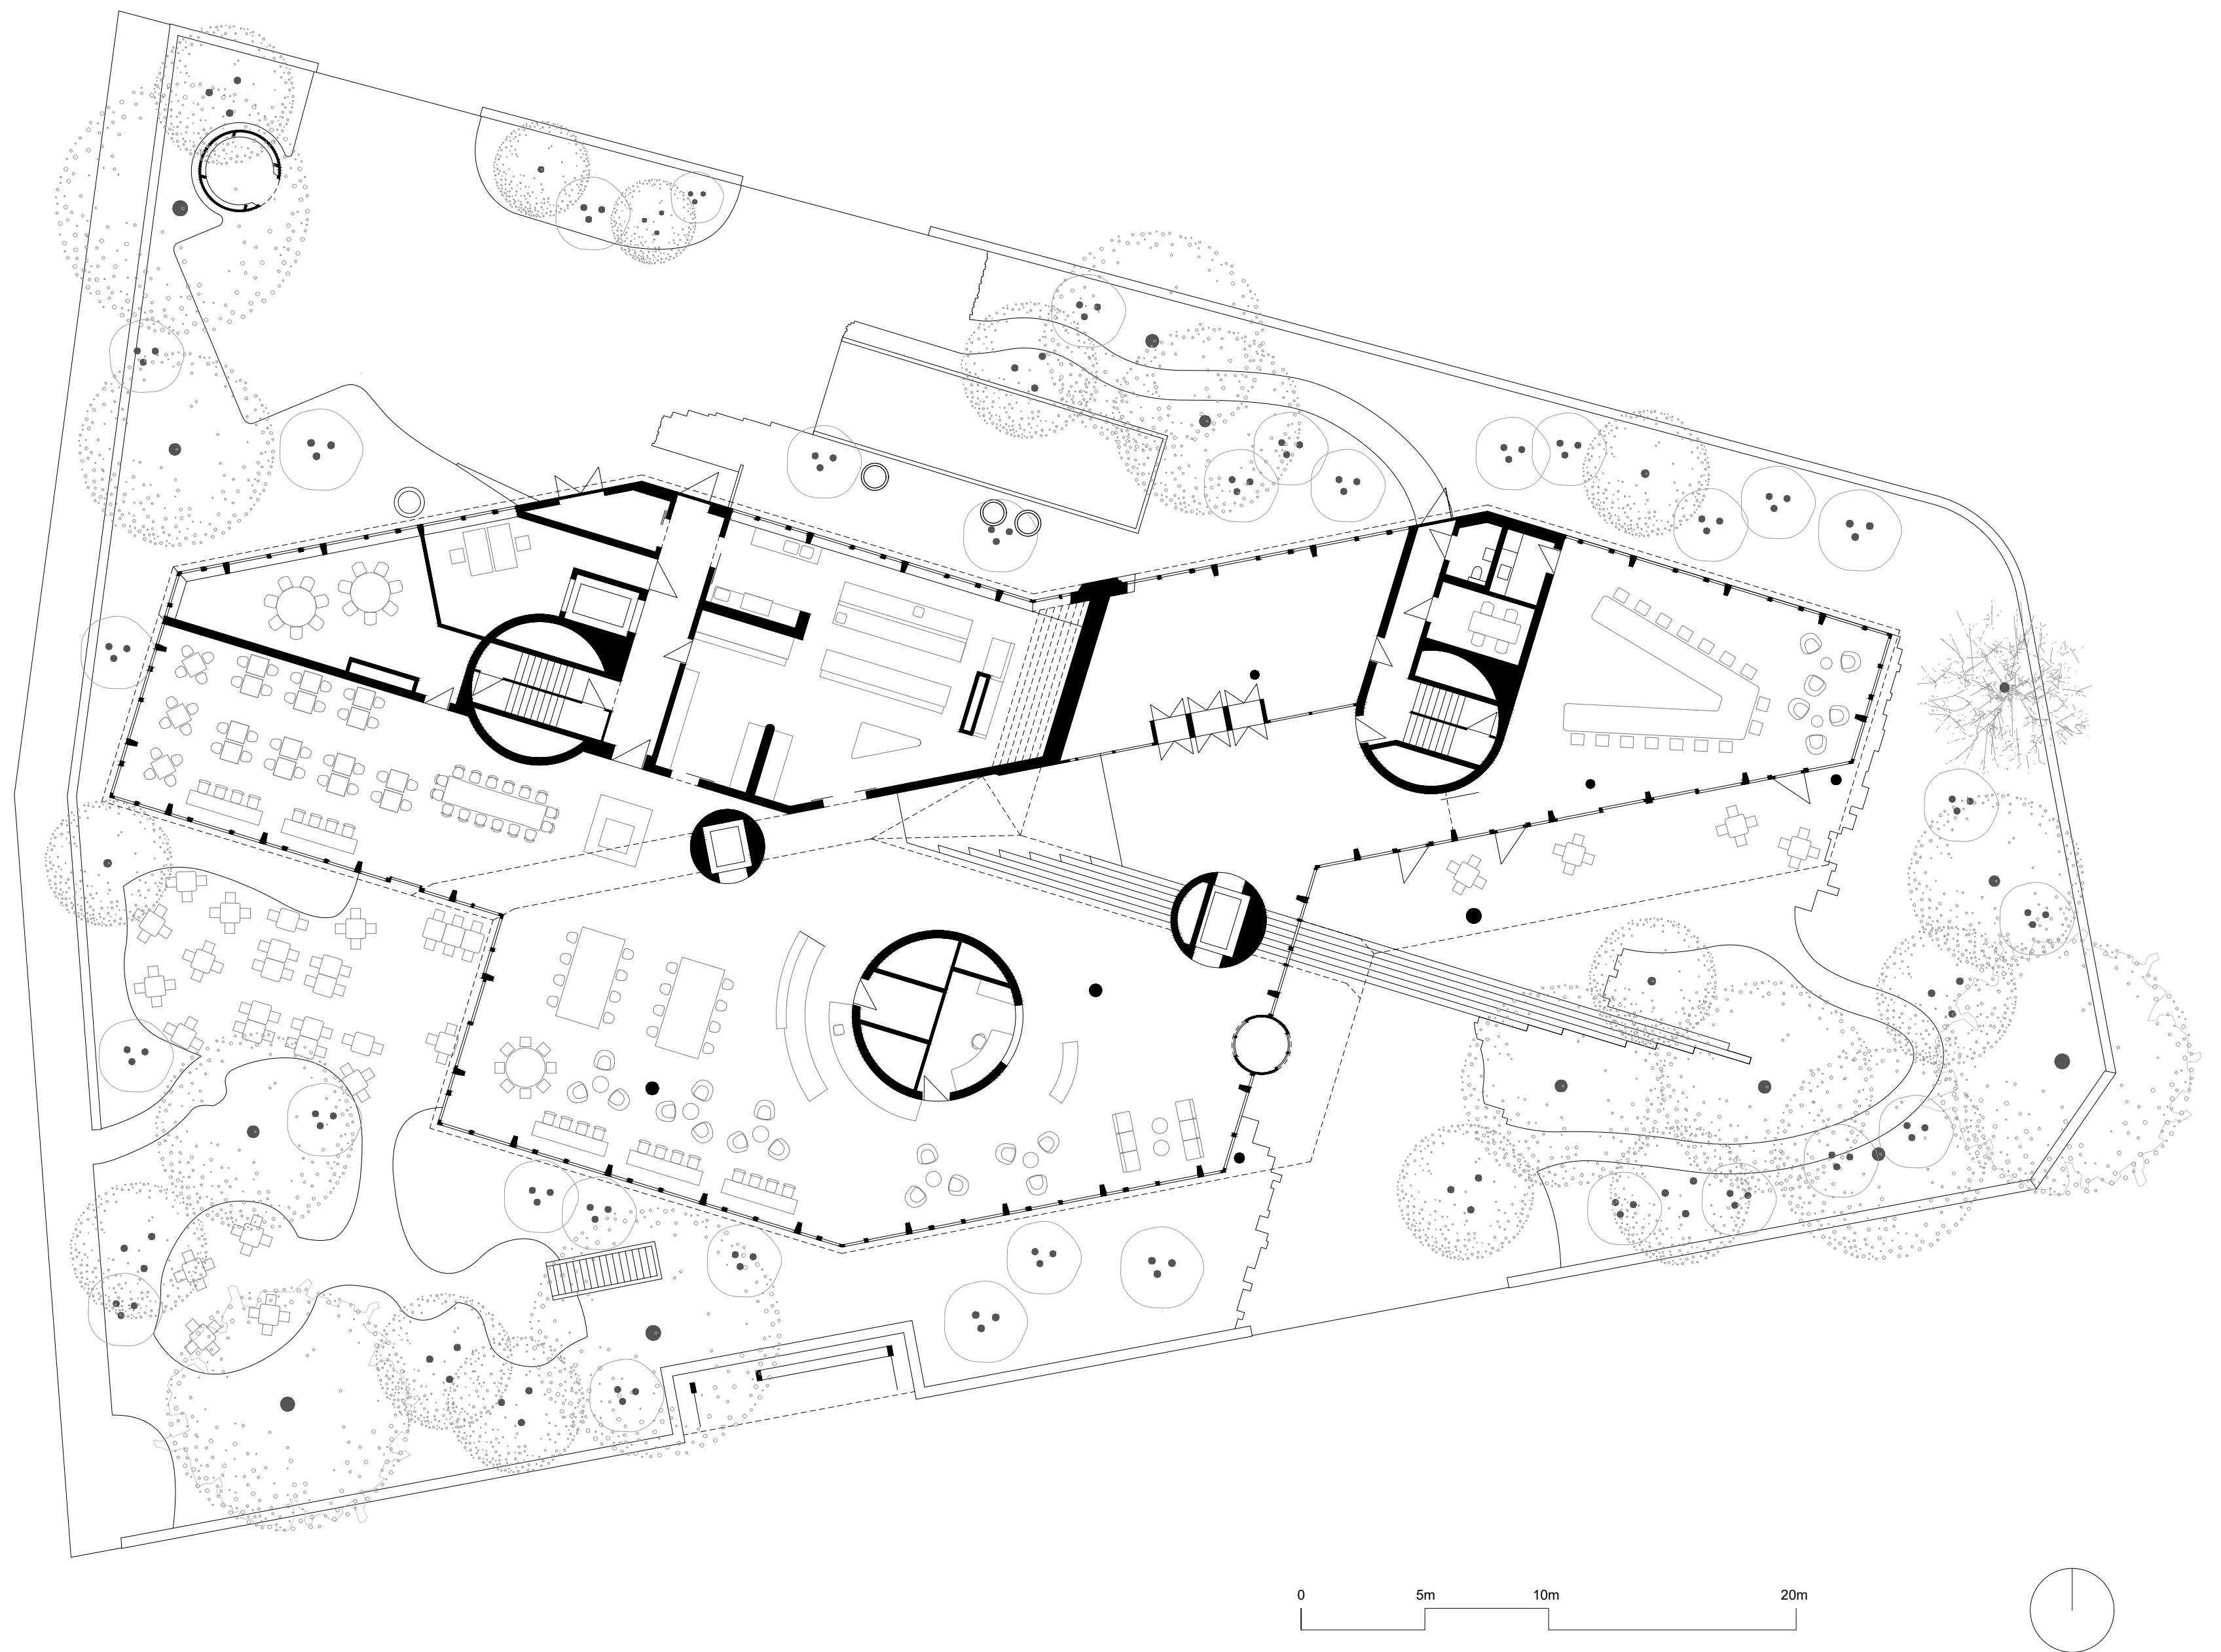

Erdgeschoss MST 1:200