


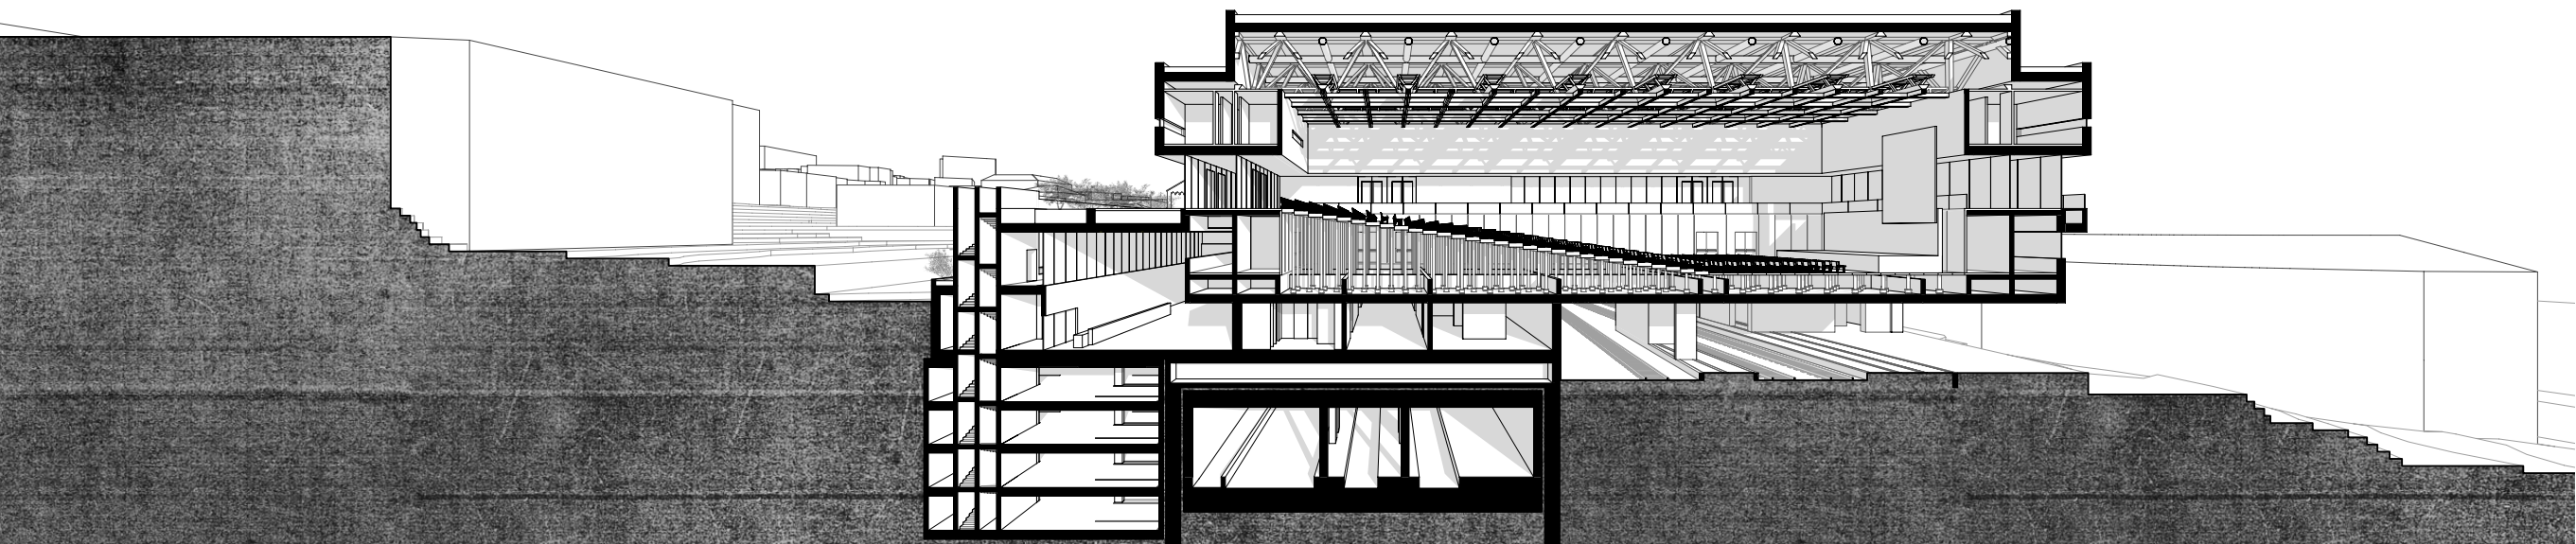

Schnitt

0 5 12.5 25m