


ARNIA KINDERGARTEN - LAMONE

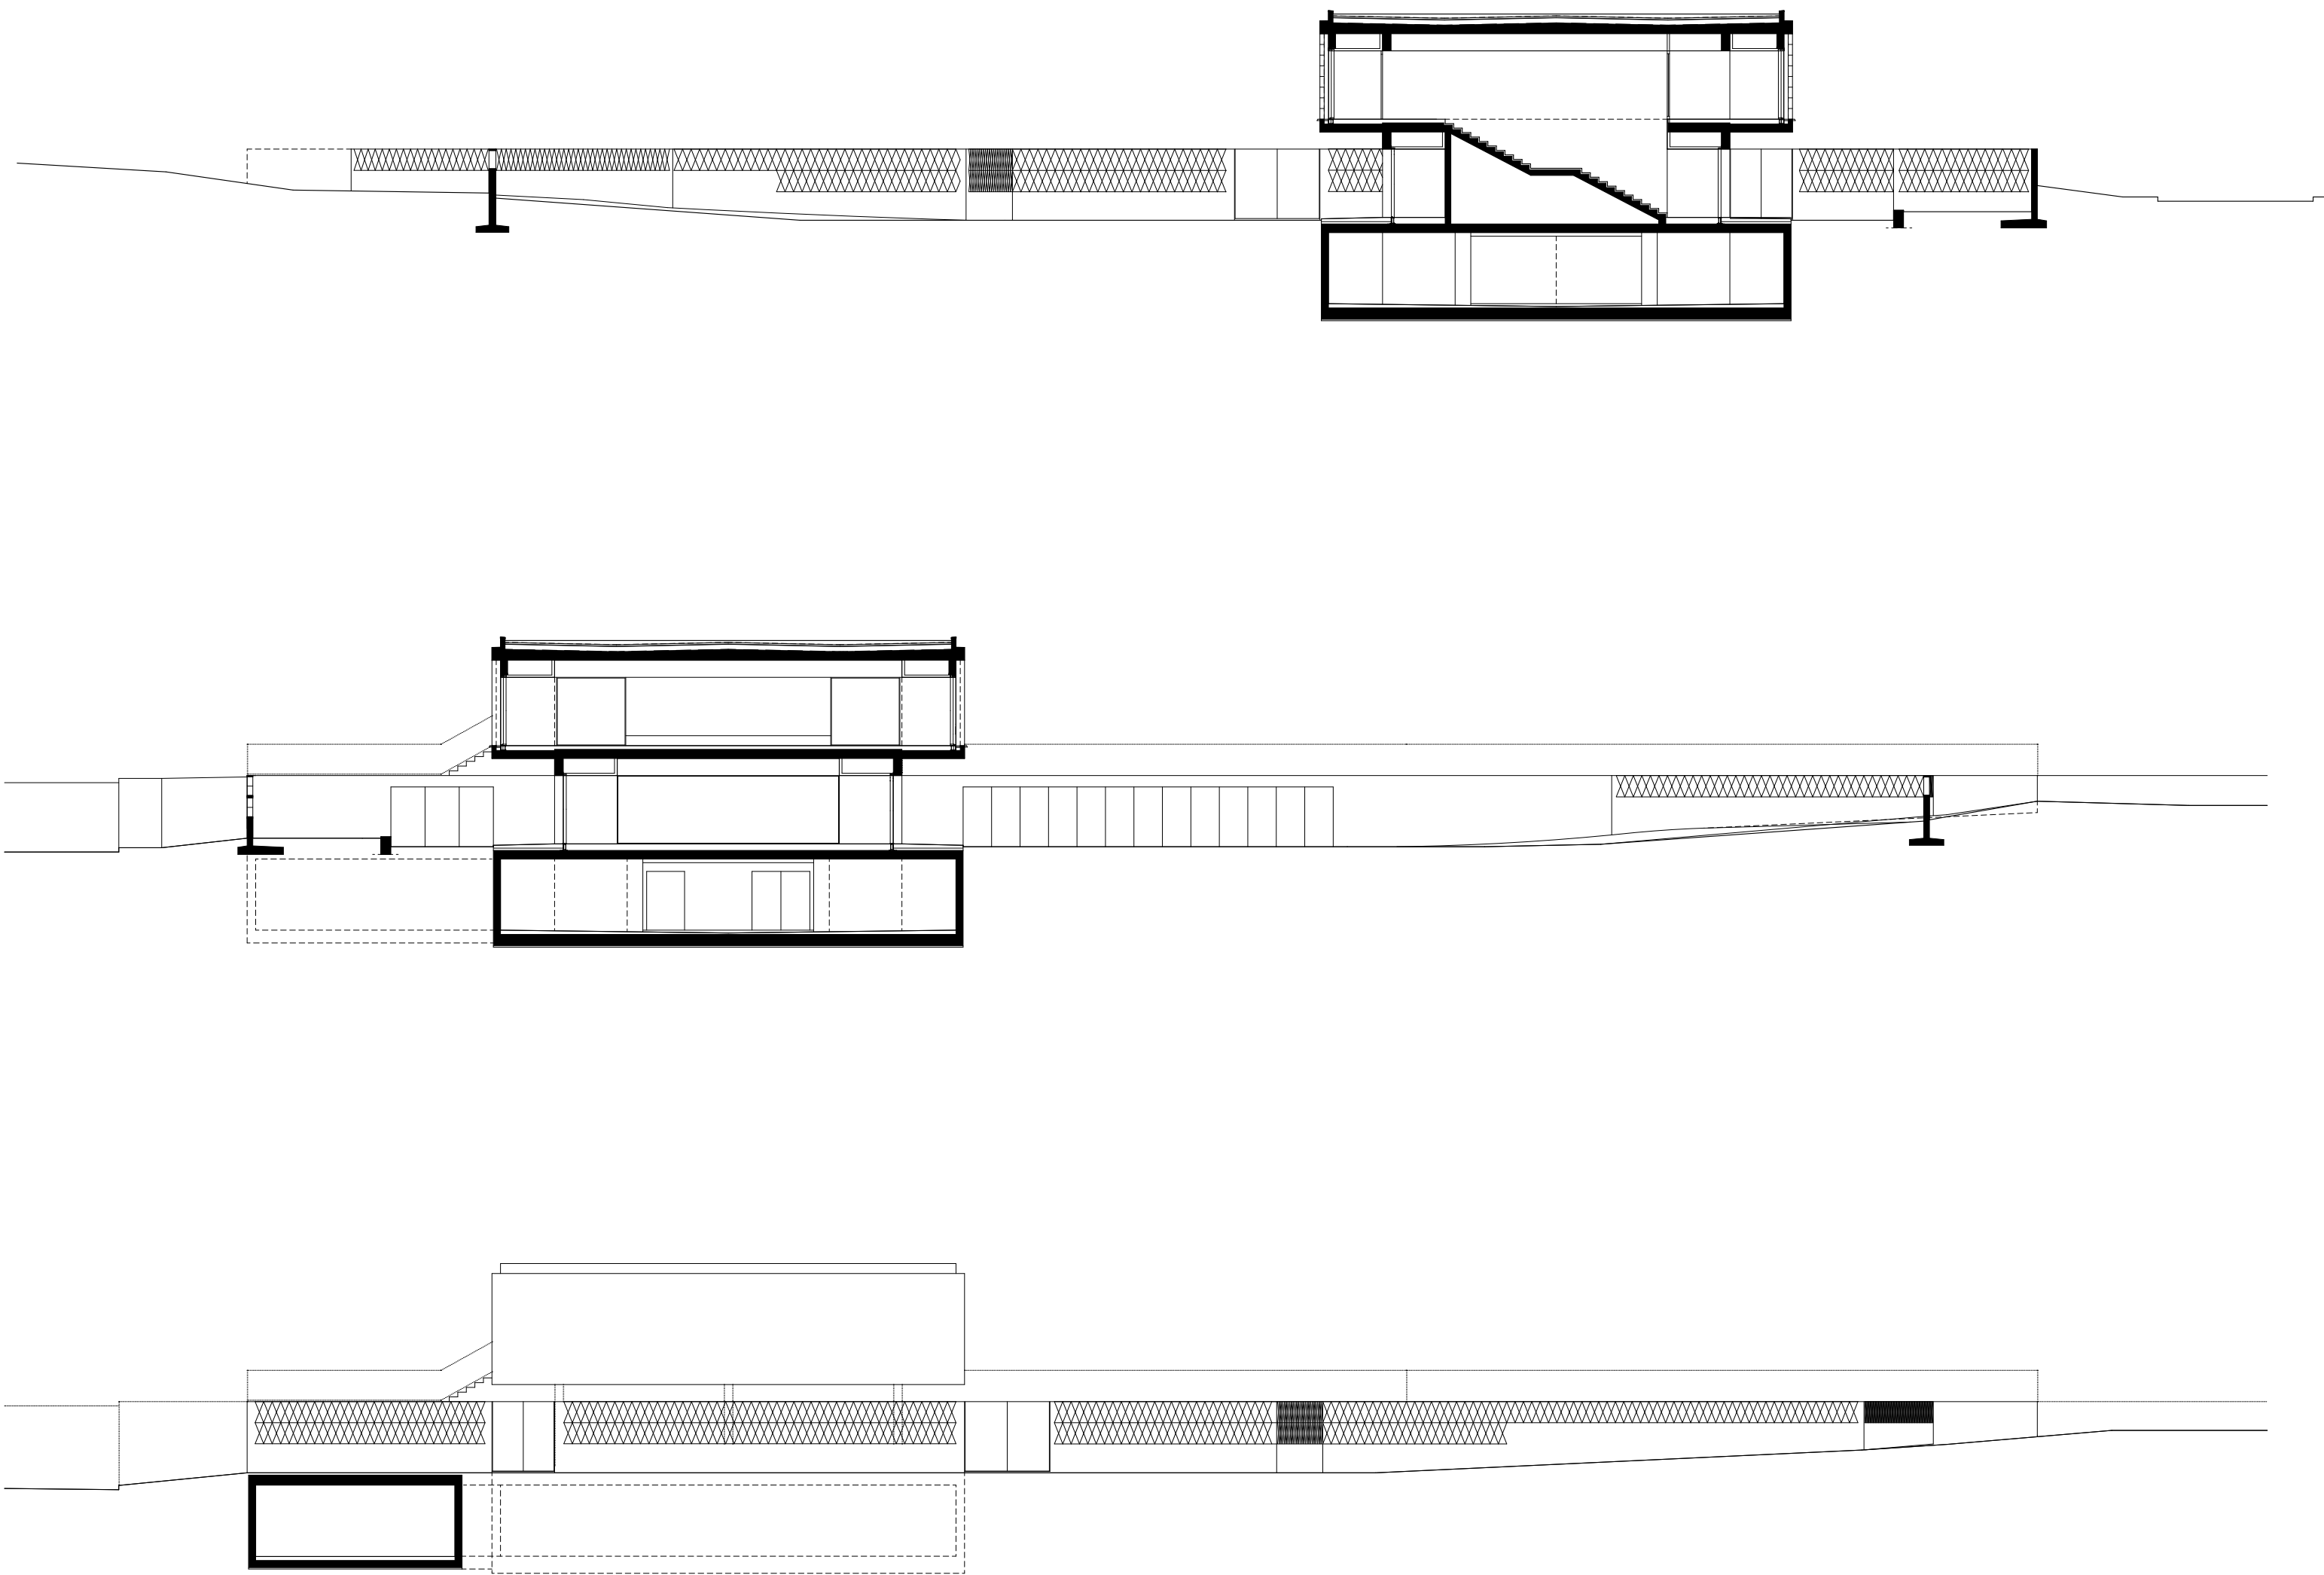

SHORT SECTIONS

KRAUSBECK SANTAGOSTINO MARGARIDO ARCHITETTI