


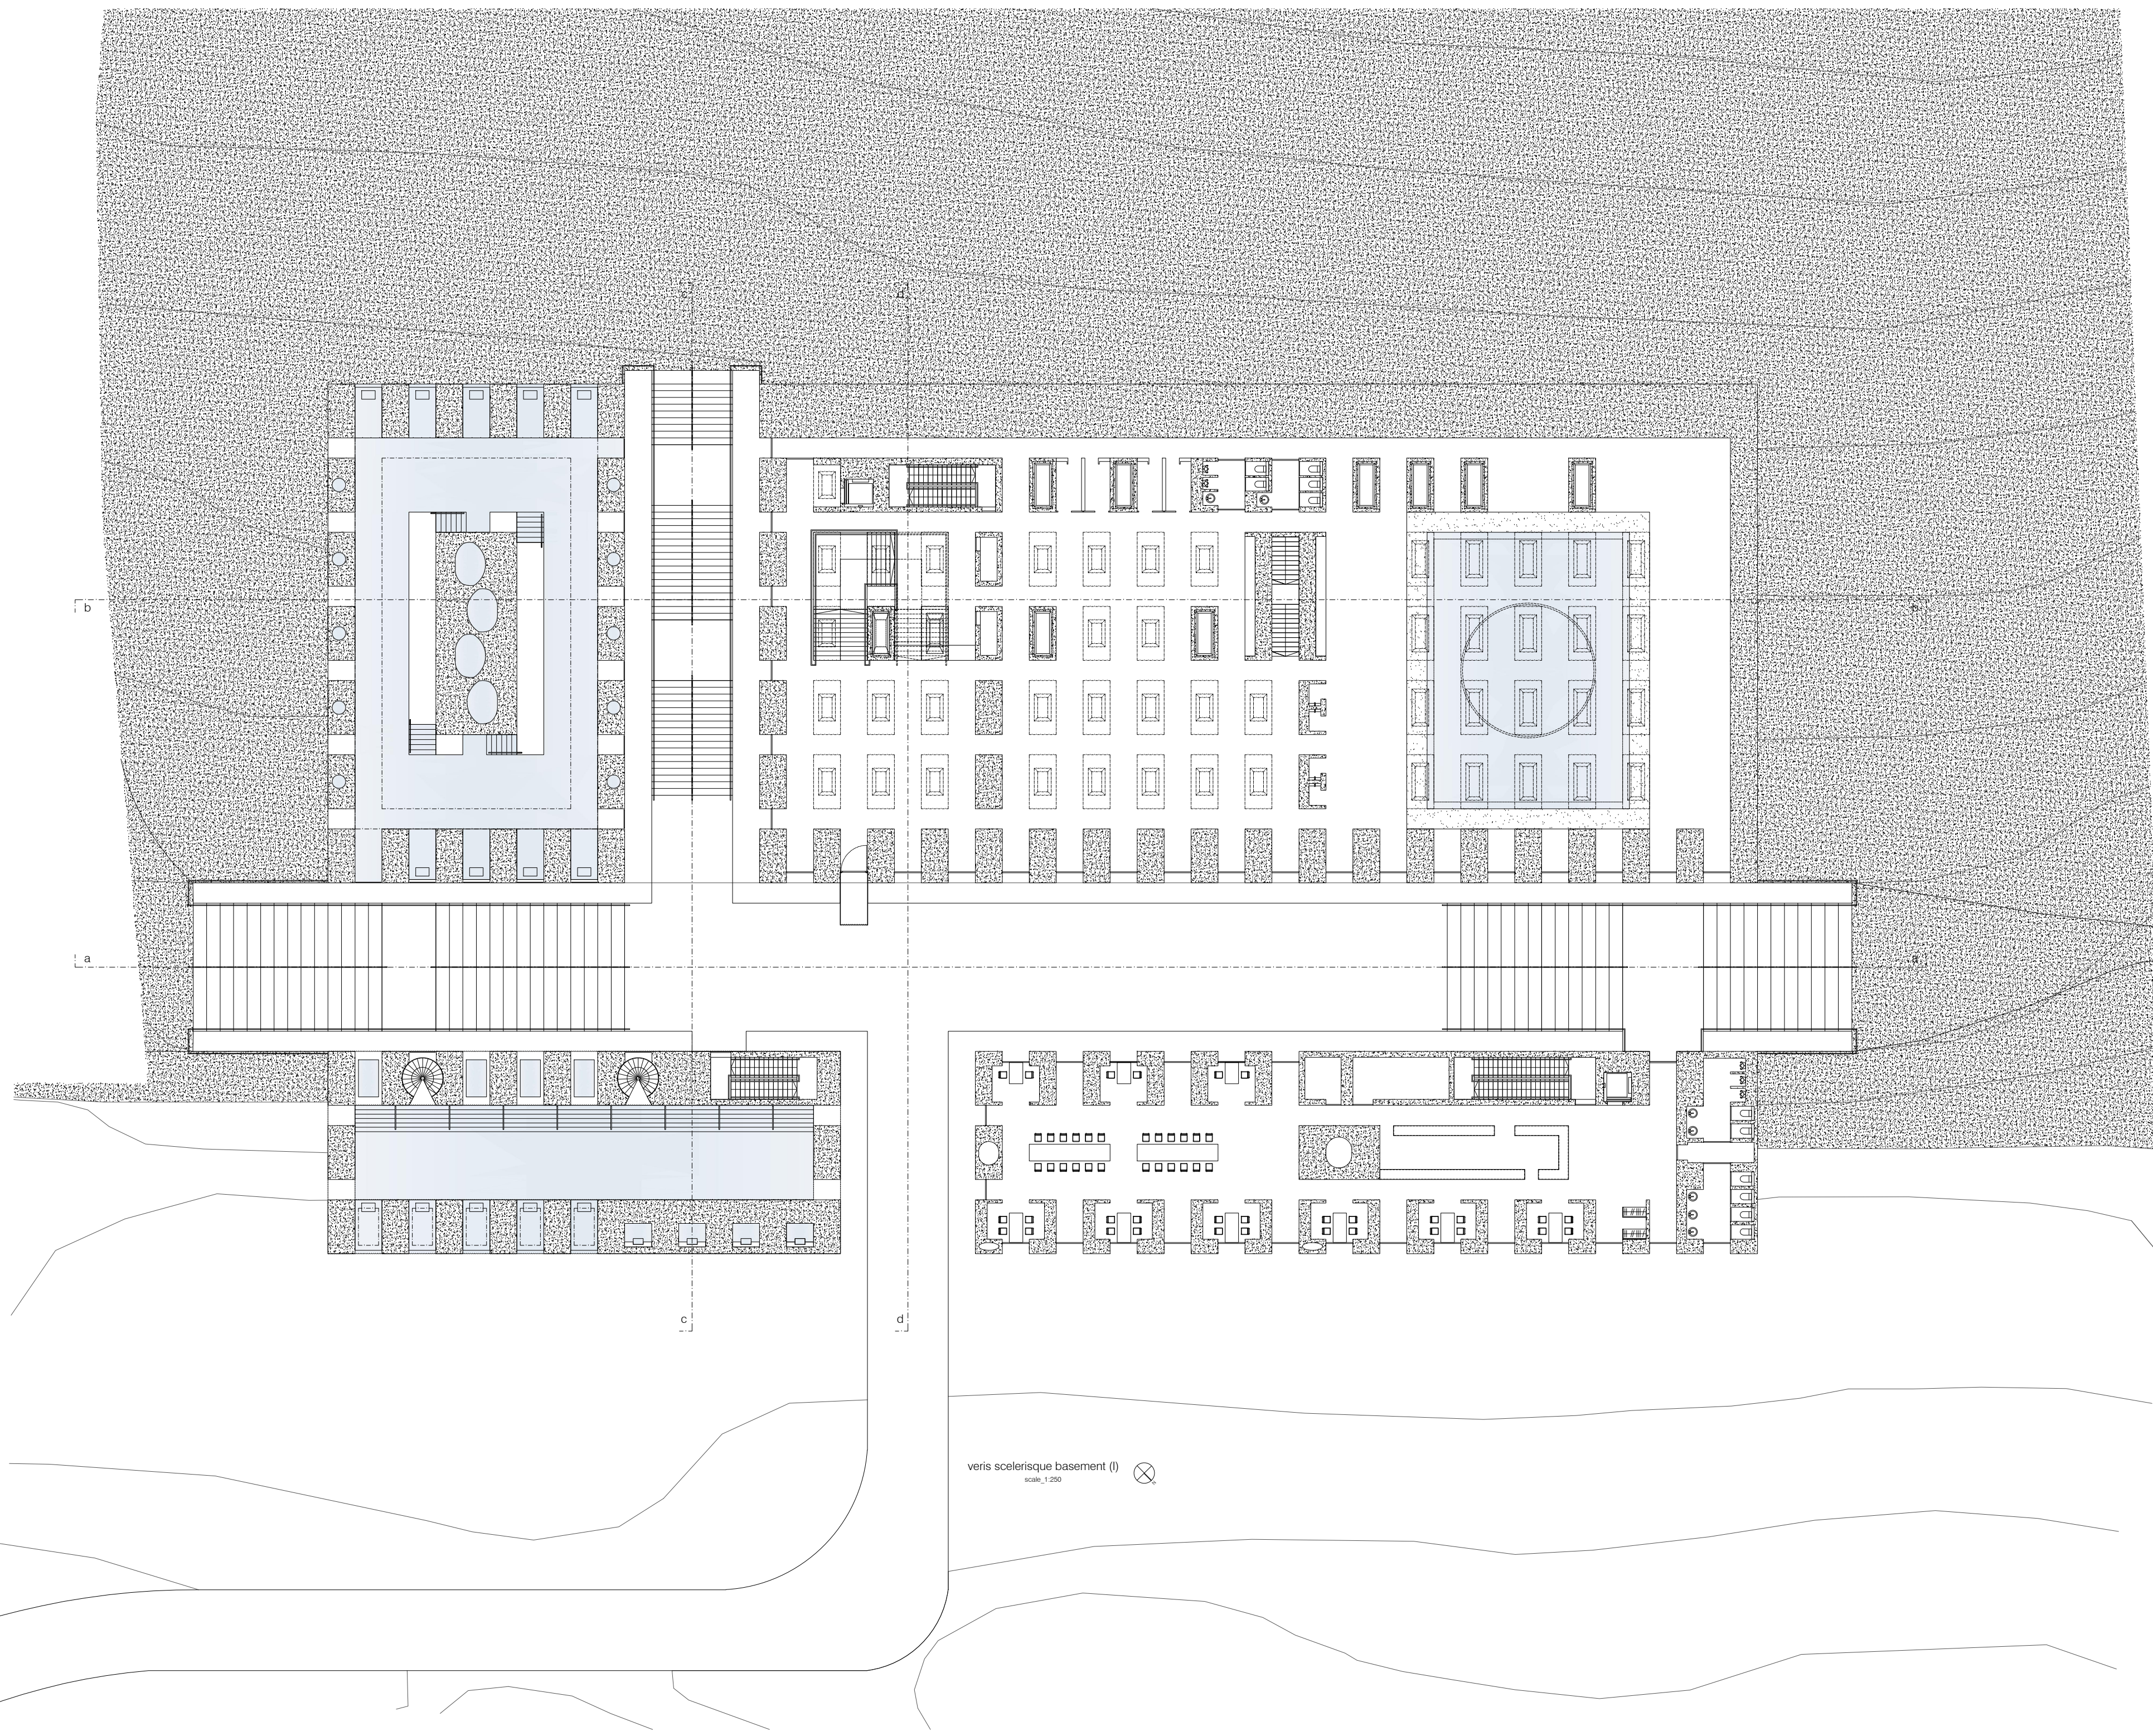

veris scelerisque basement (I)
scale 1/250

