


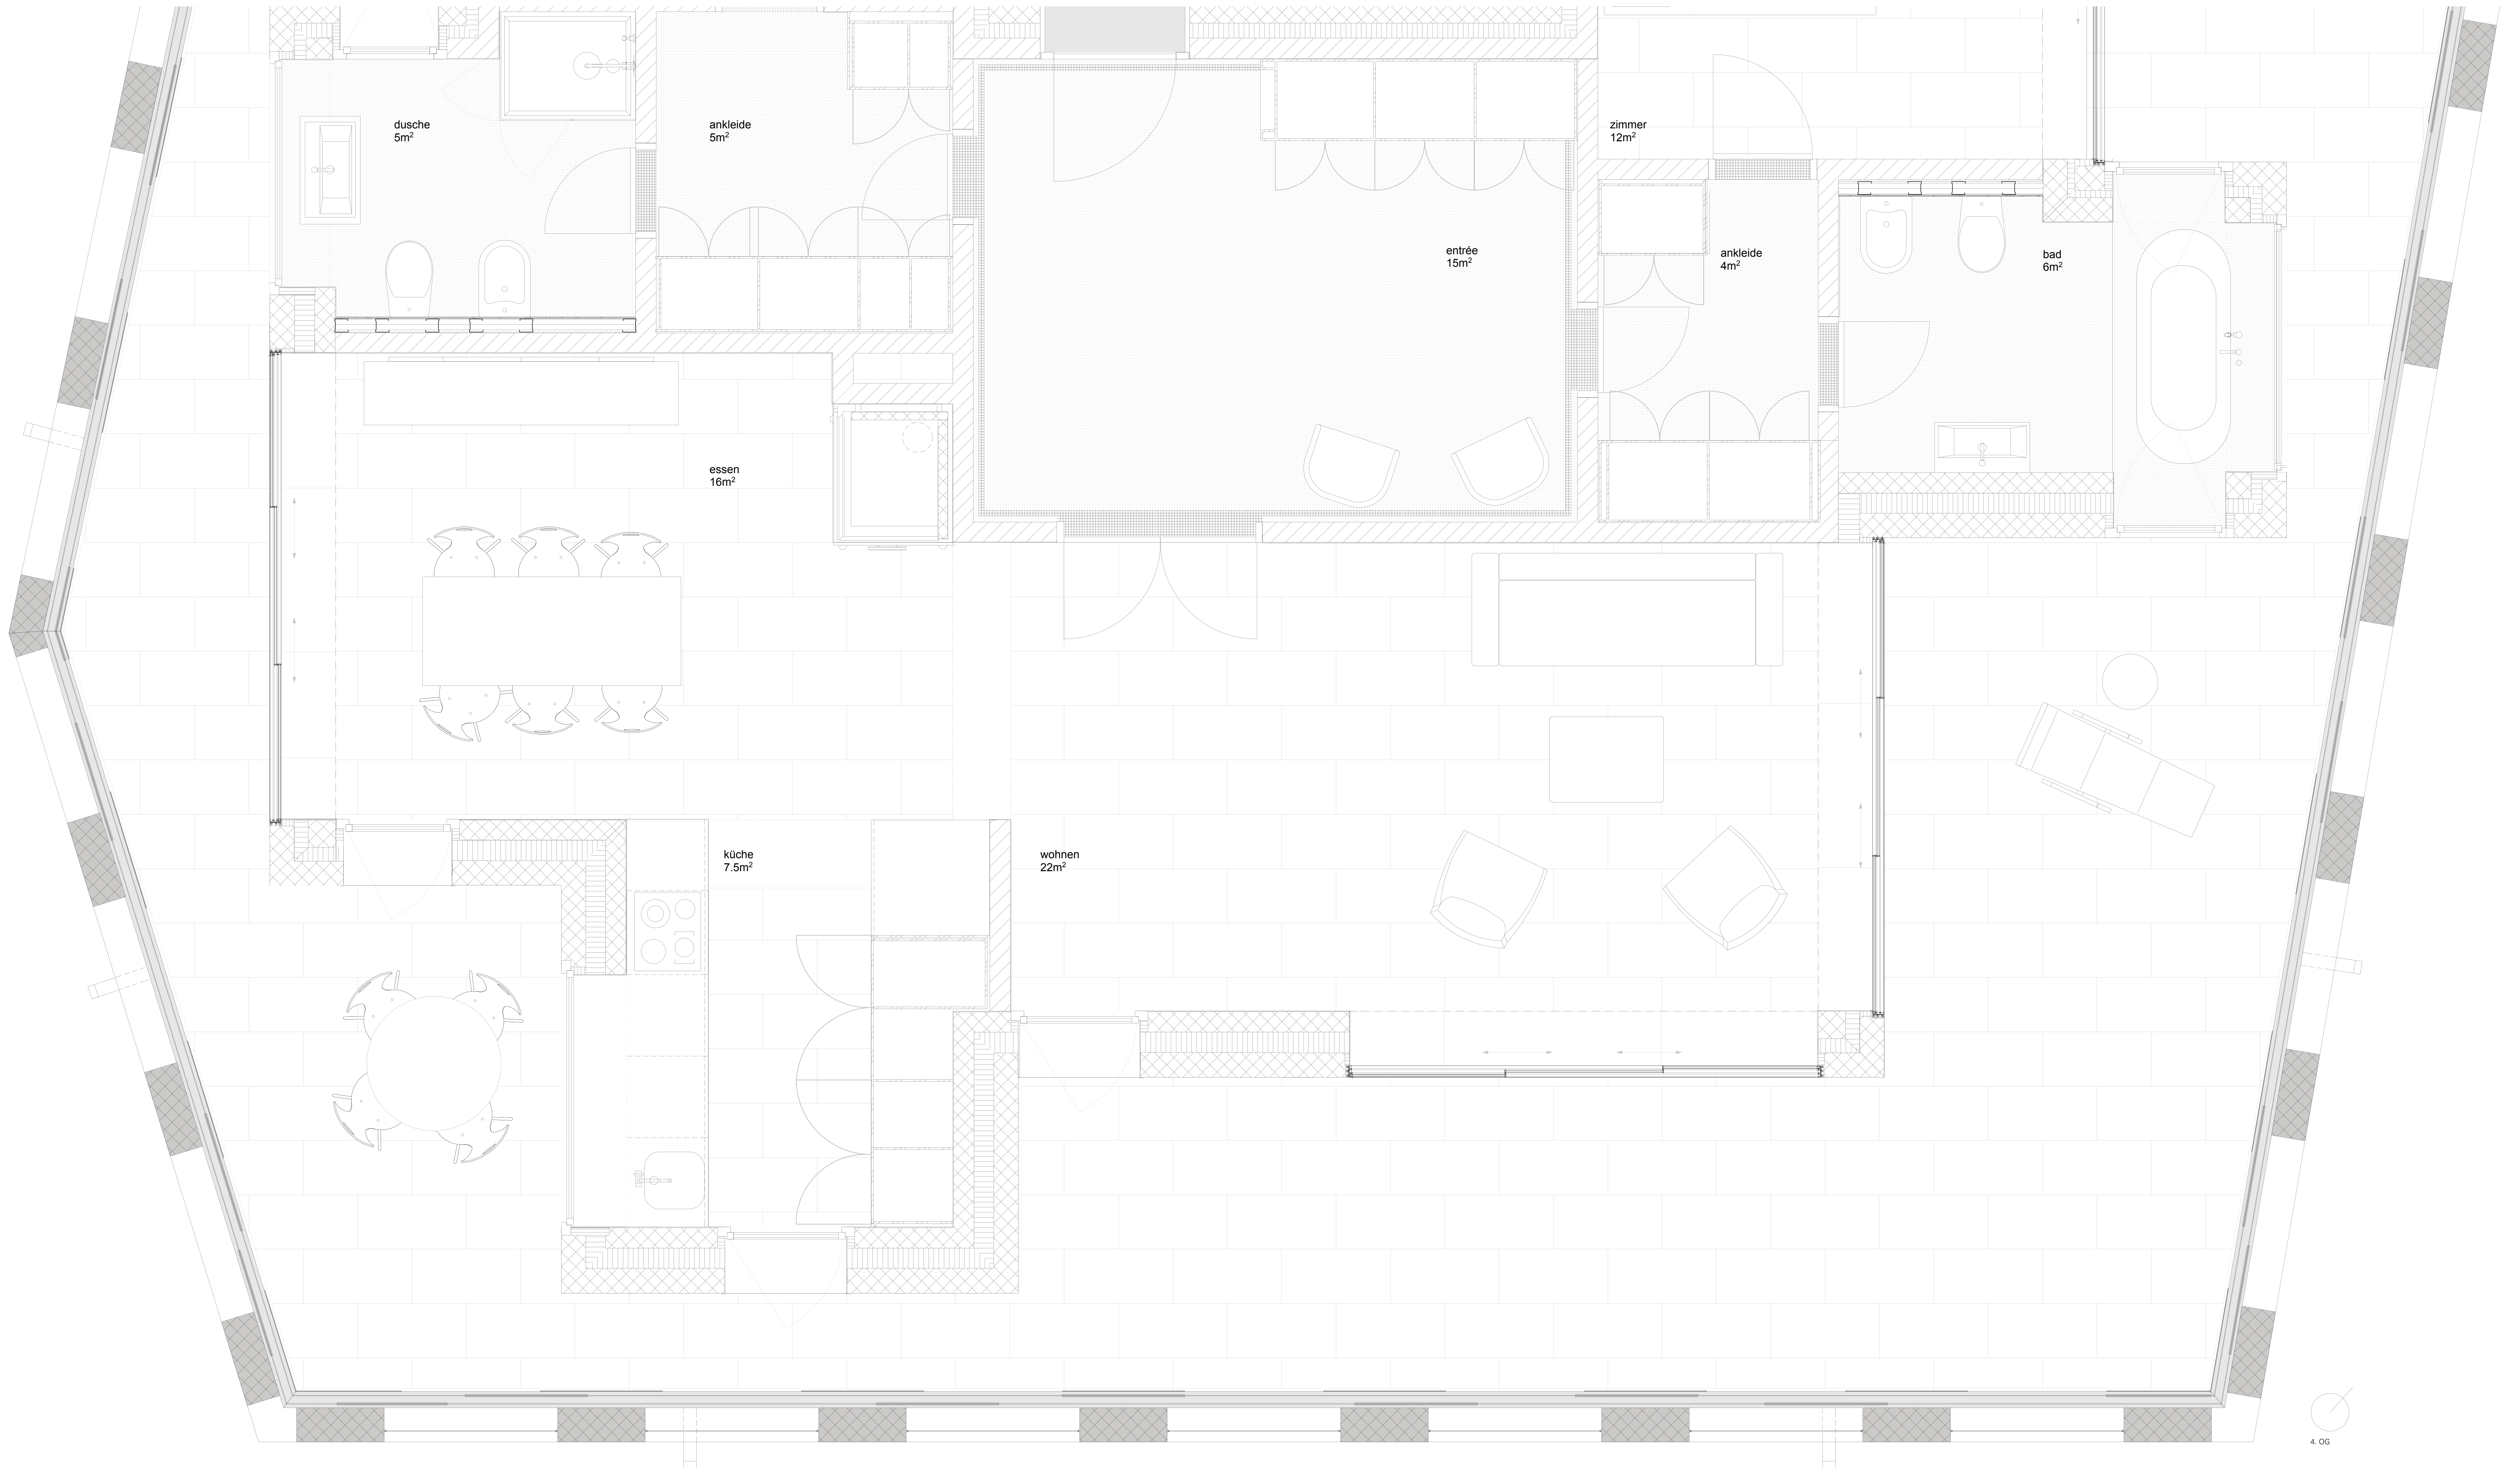

Grundriss 1:20