


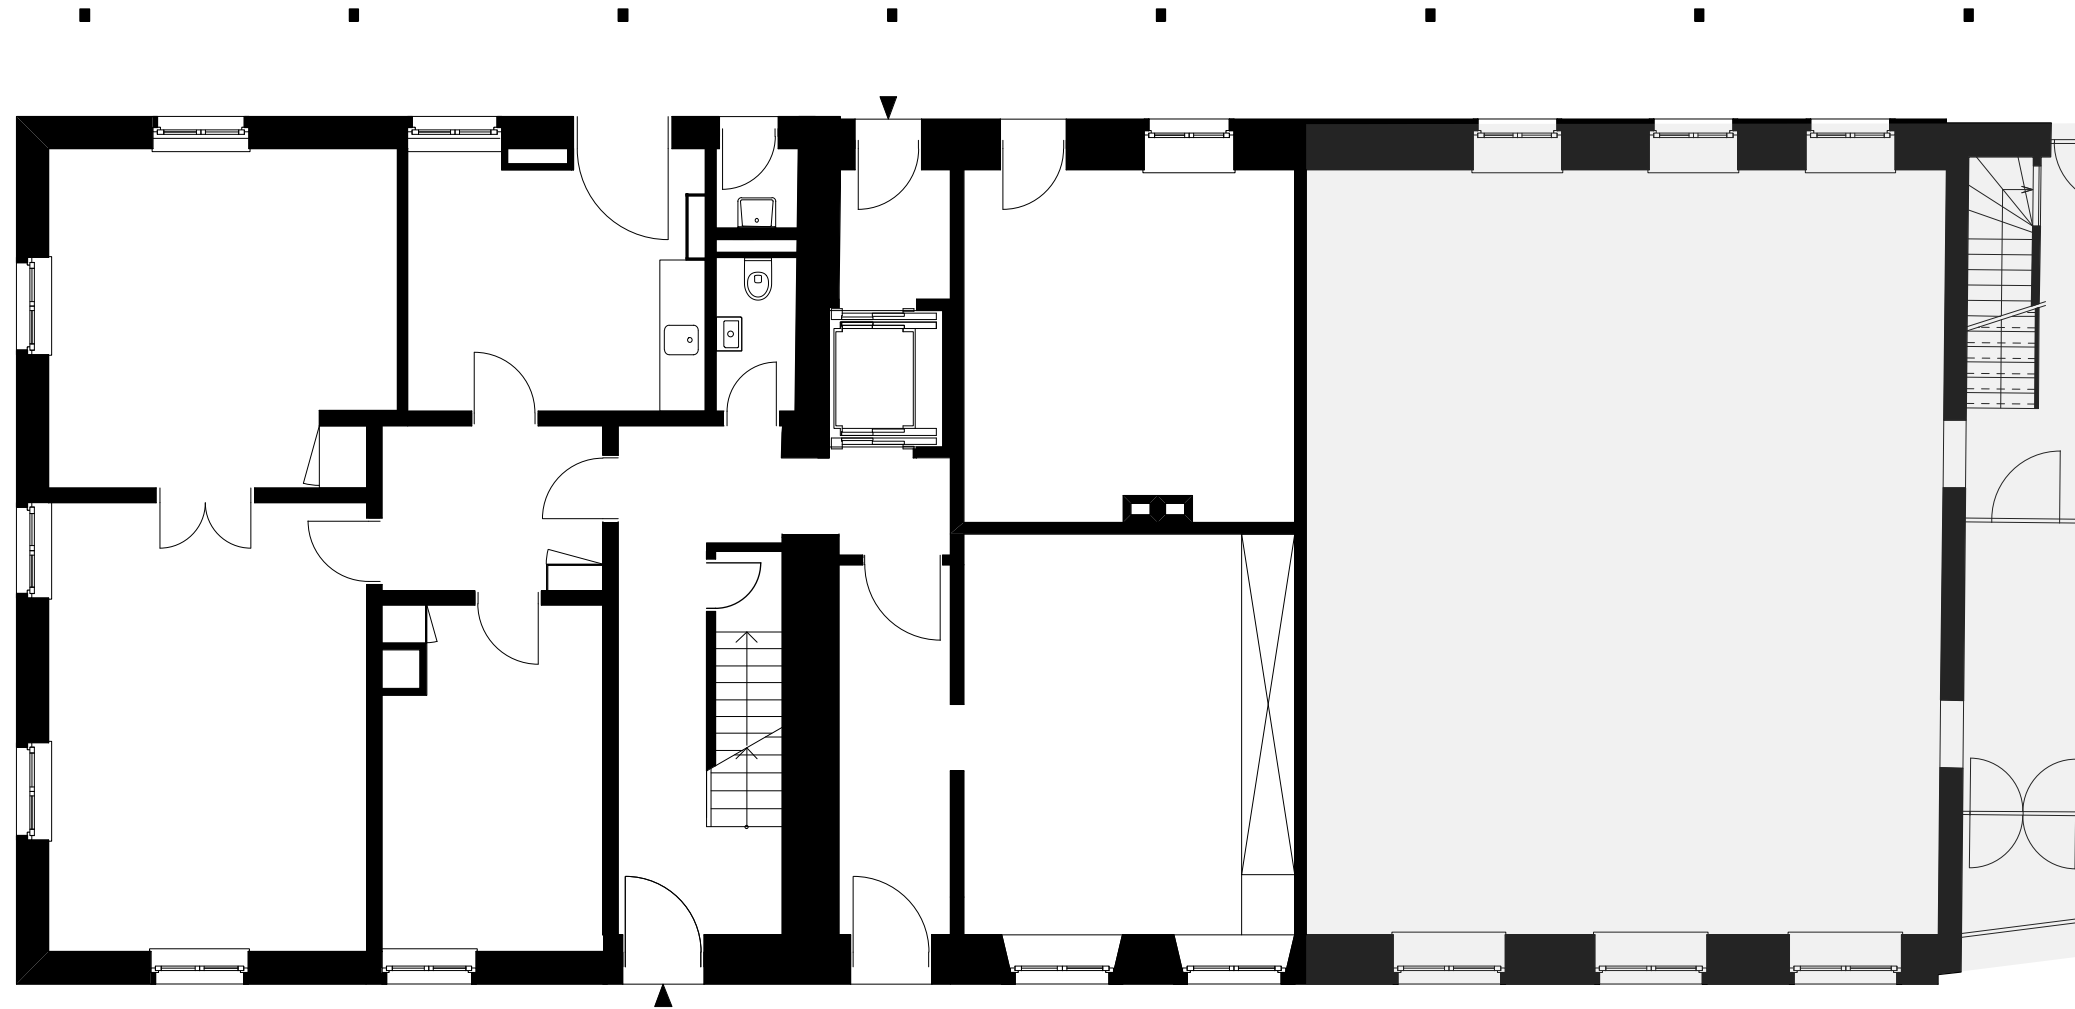

Grundriss EG
1:100

