




D.A.T.A 225 - Display of Anonymous Technocratic Architecture - Josefstrasse 225



DATA CENTER

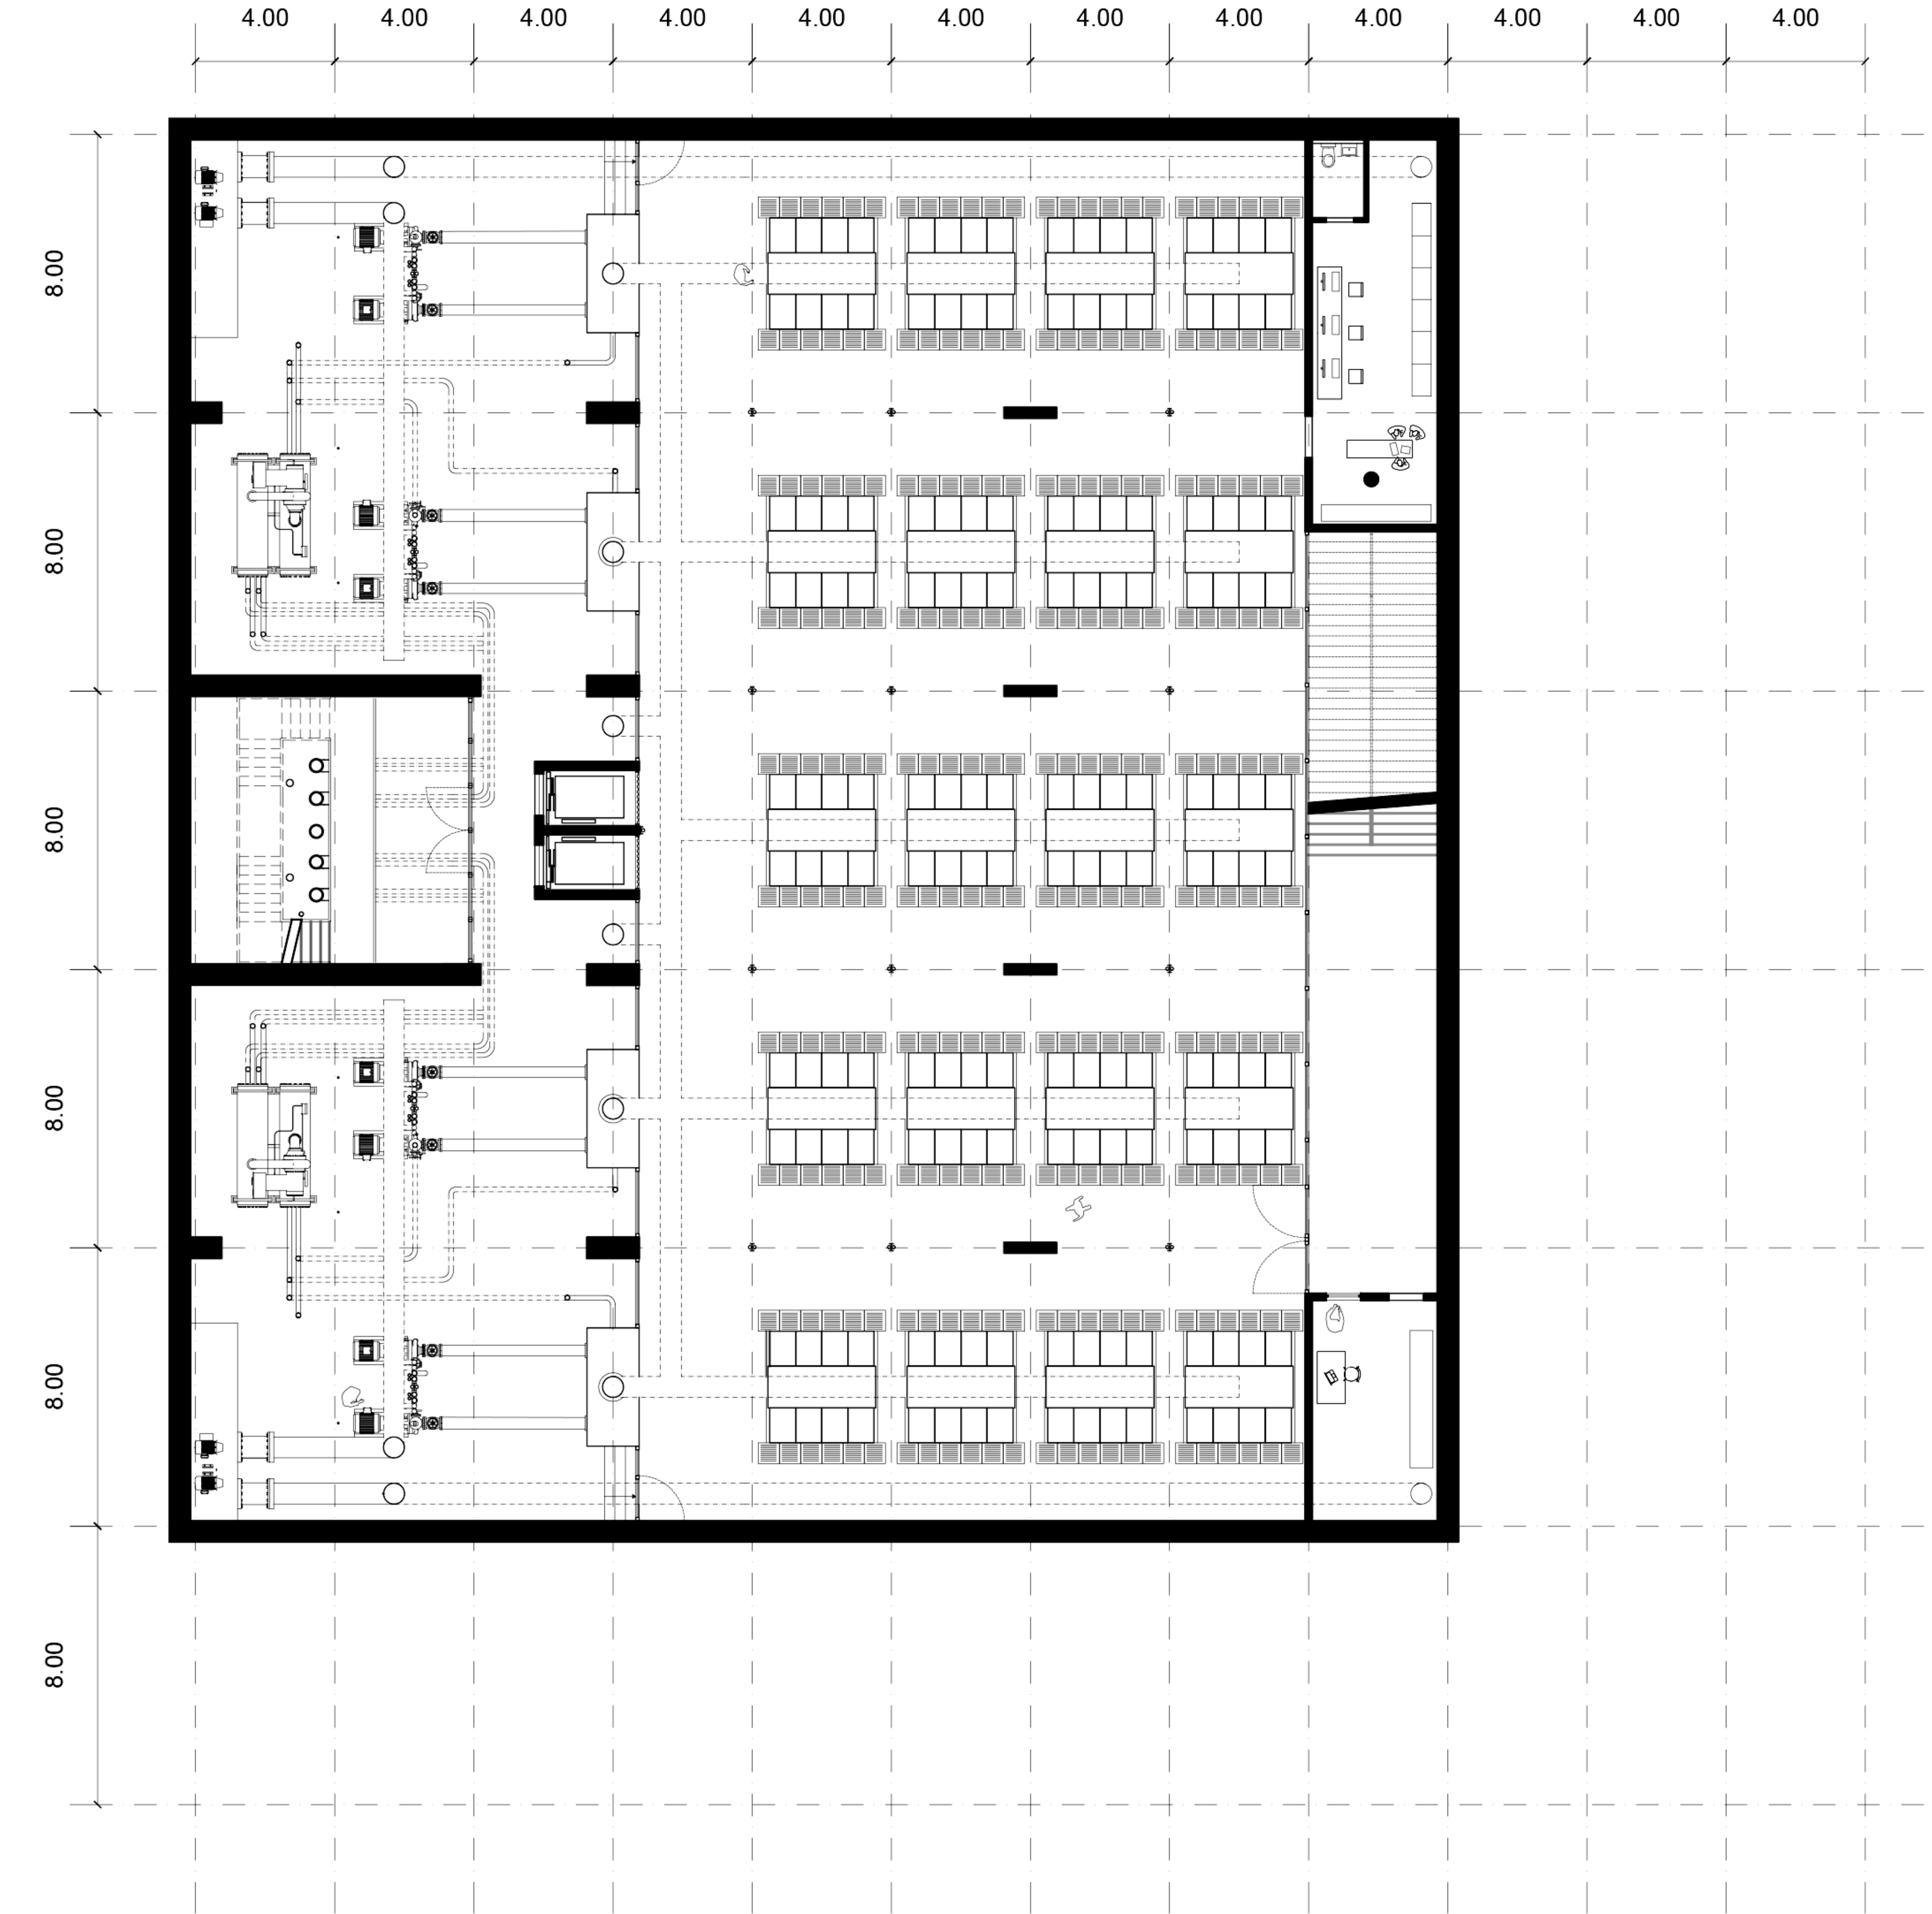