
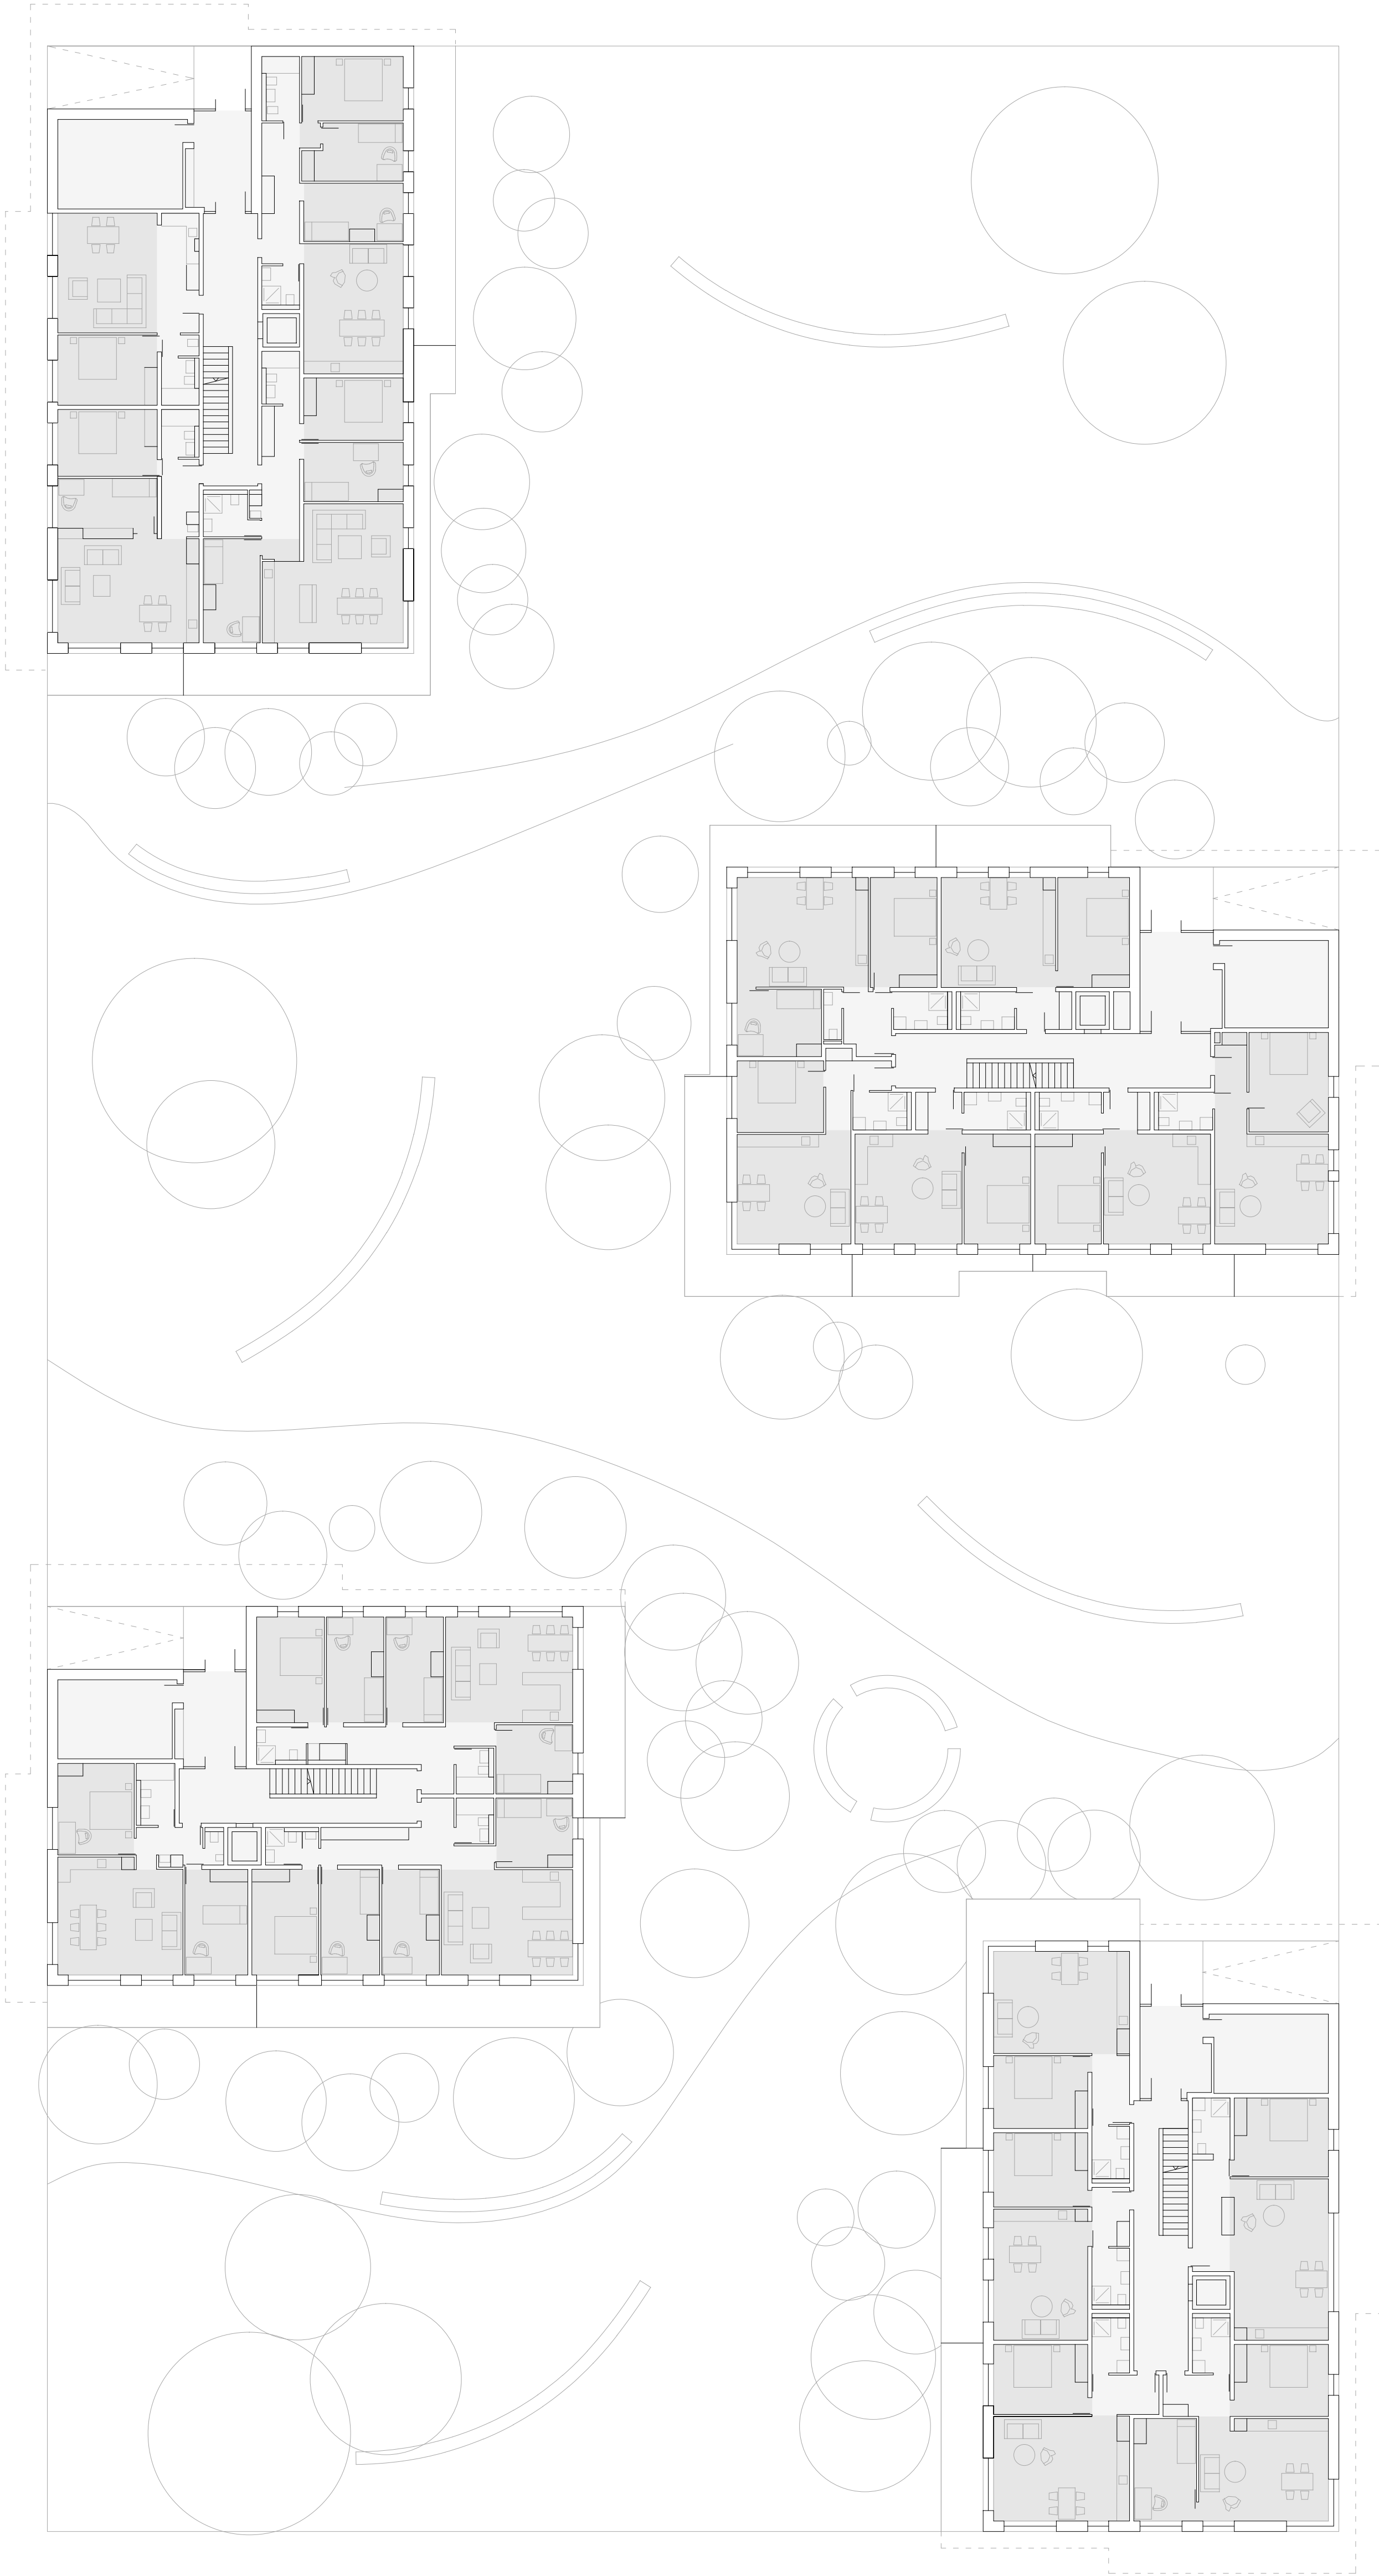
 
 
 
 
 
 


 

Plan du rez

0 5 10 25m