


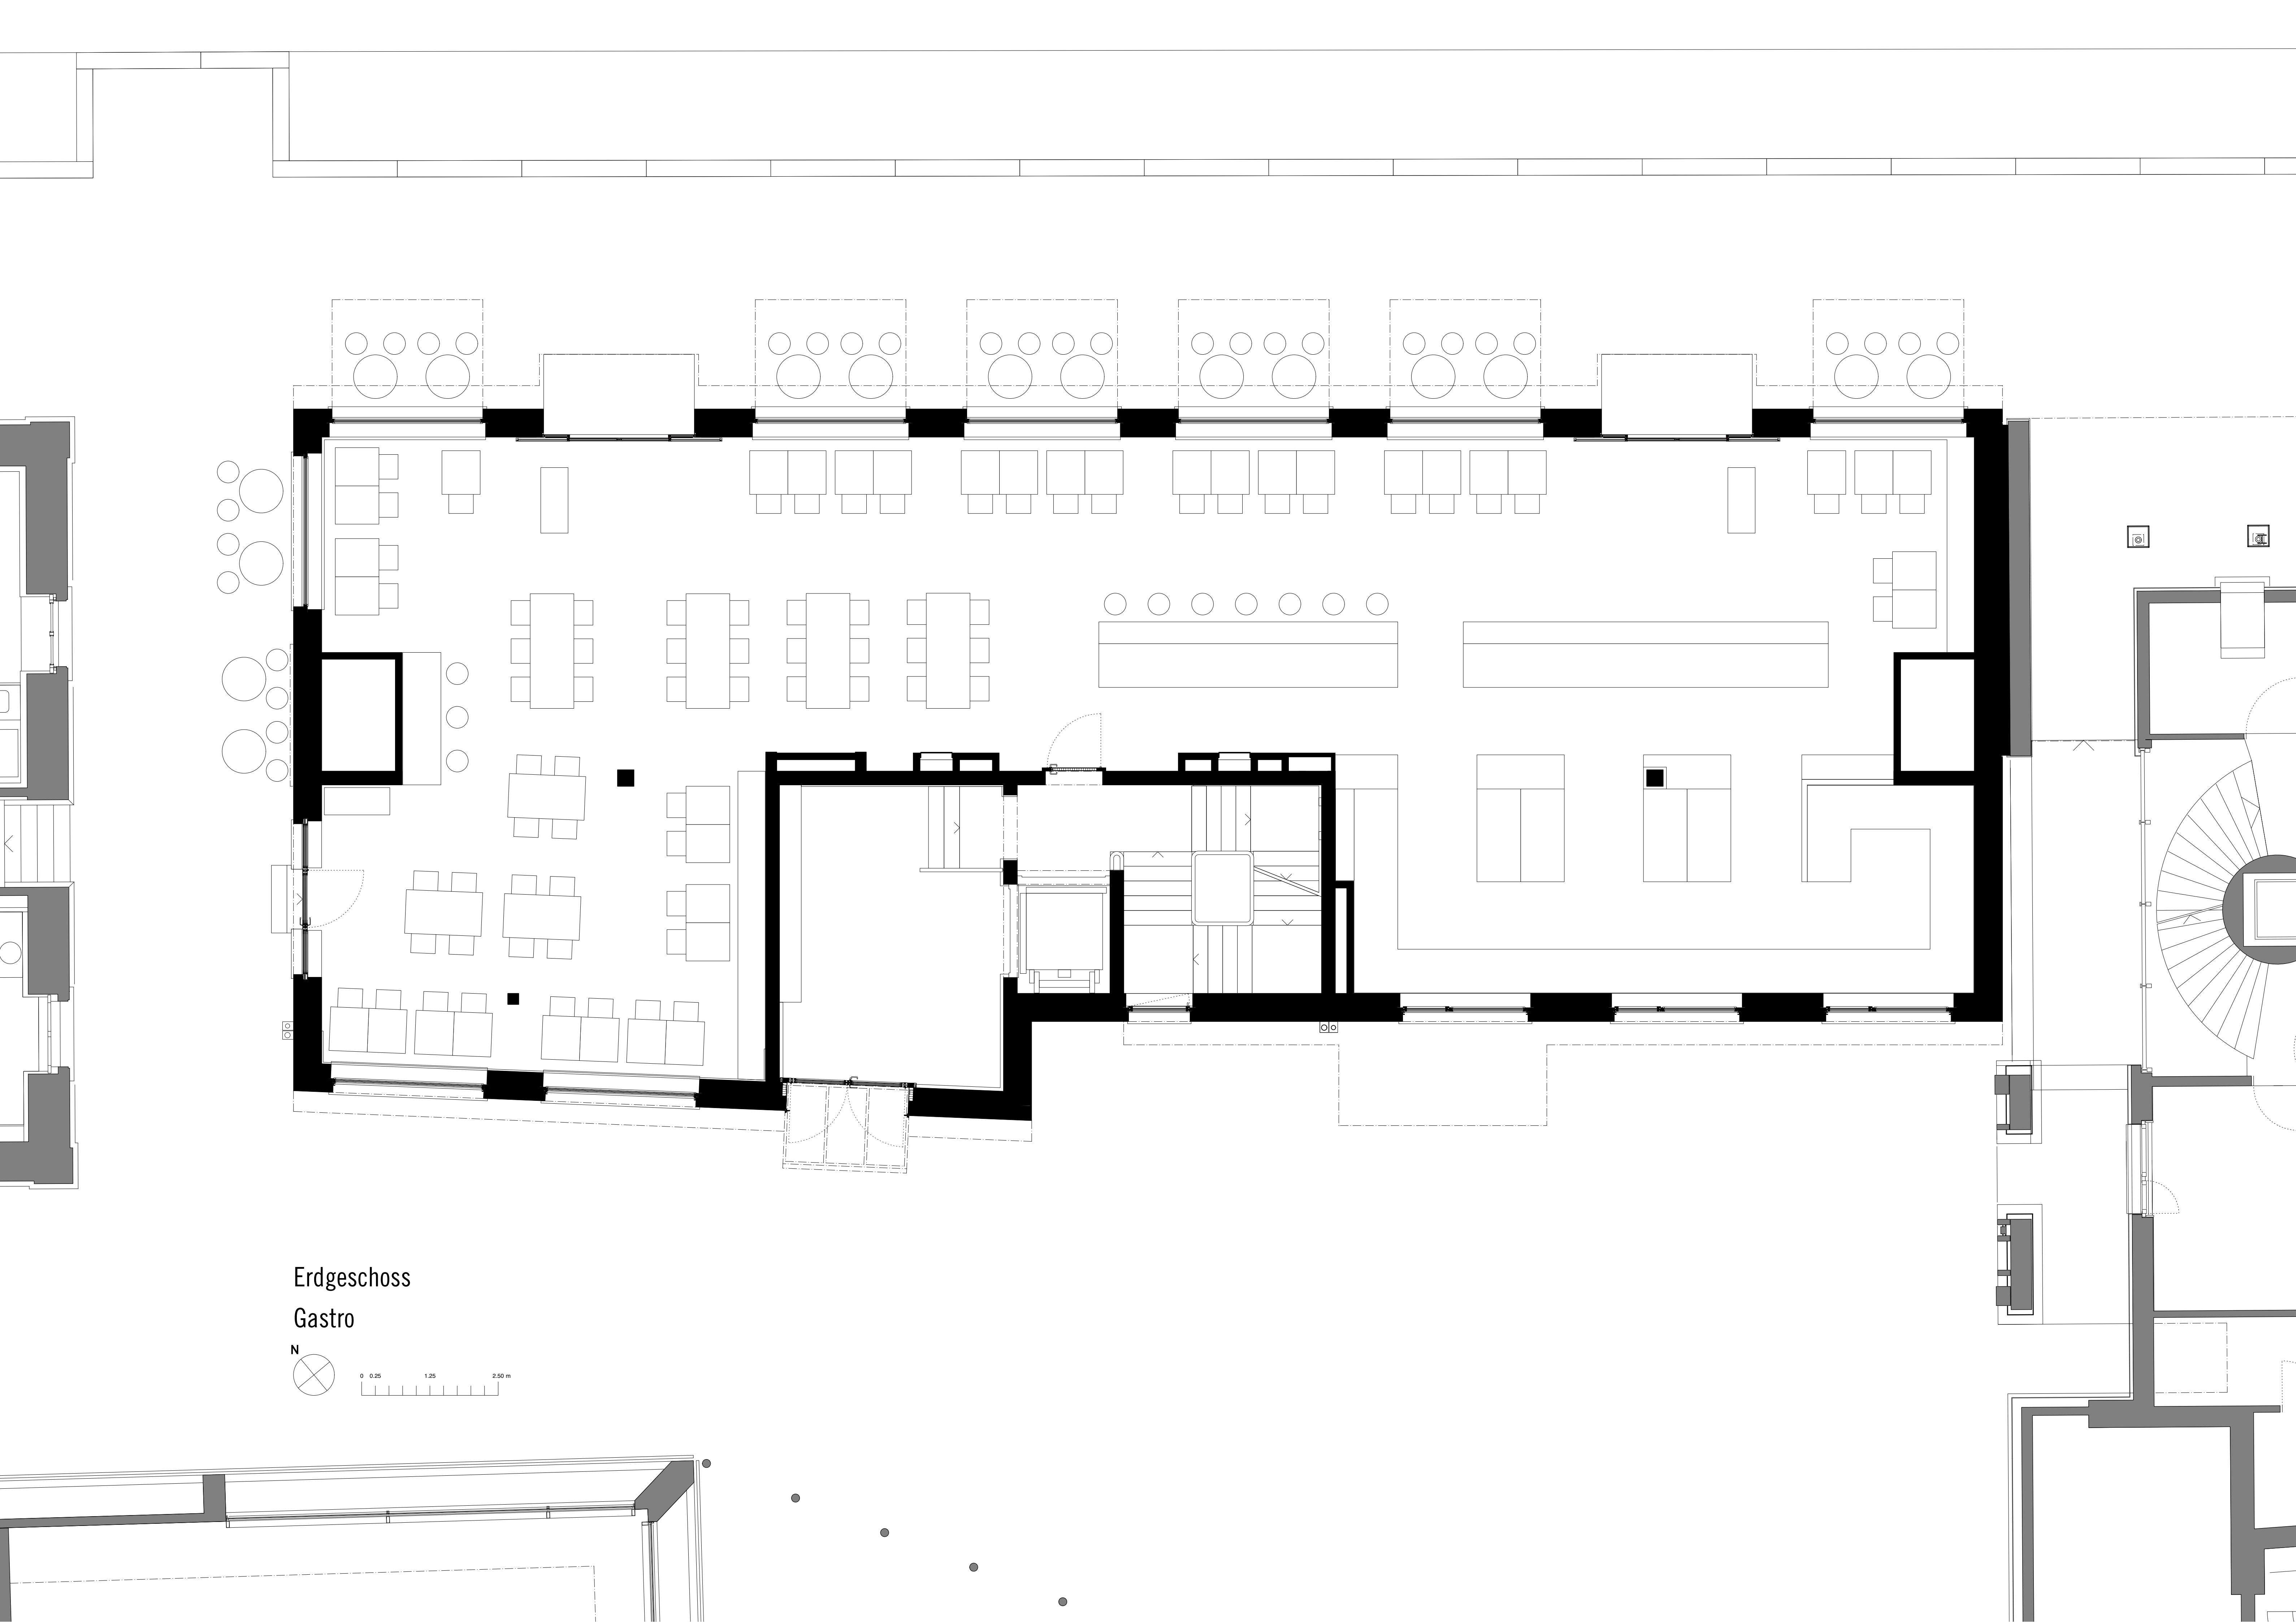

Erdgeschoss
Gastro

