


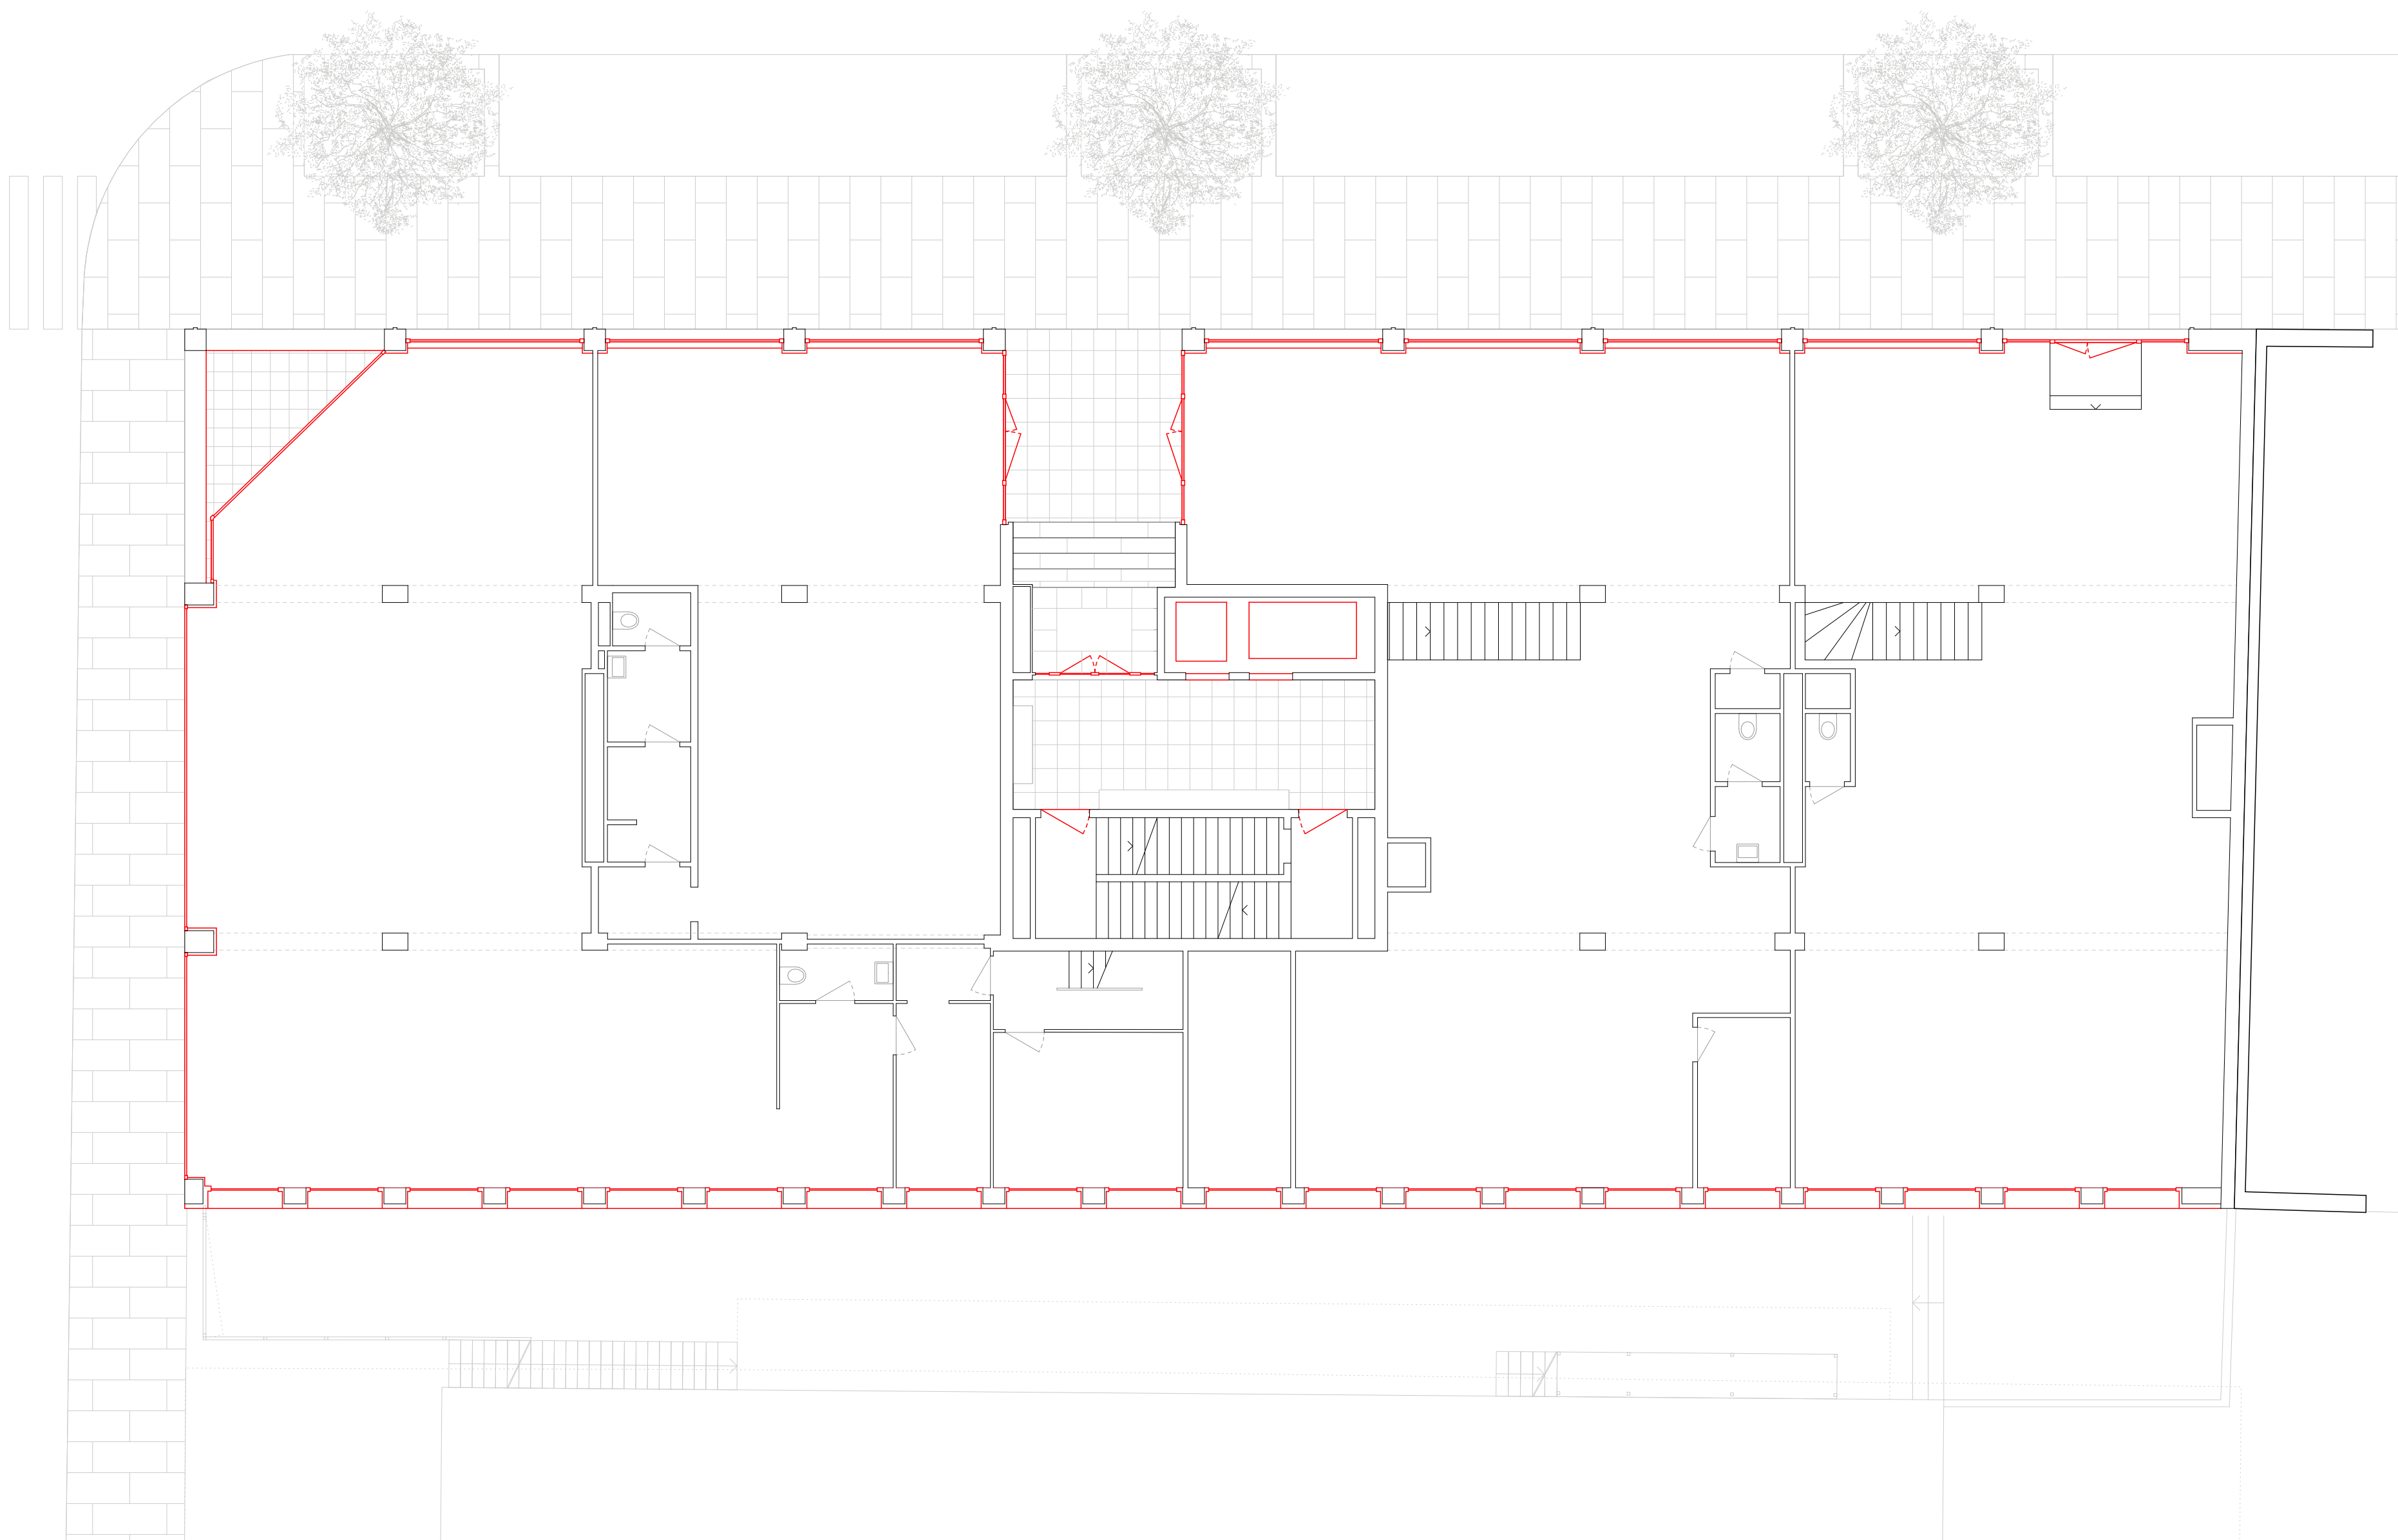

REZ DE CHAUSSEE

0 50 150 300

