


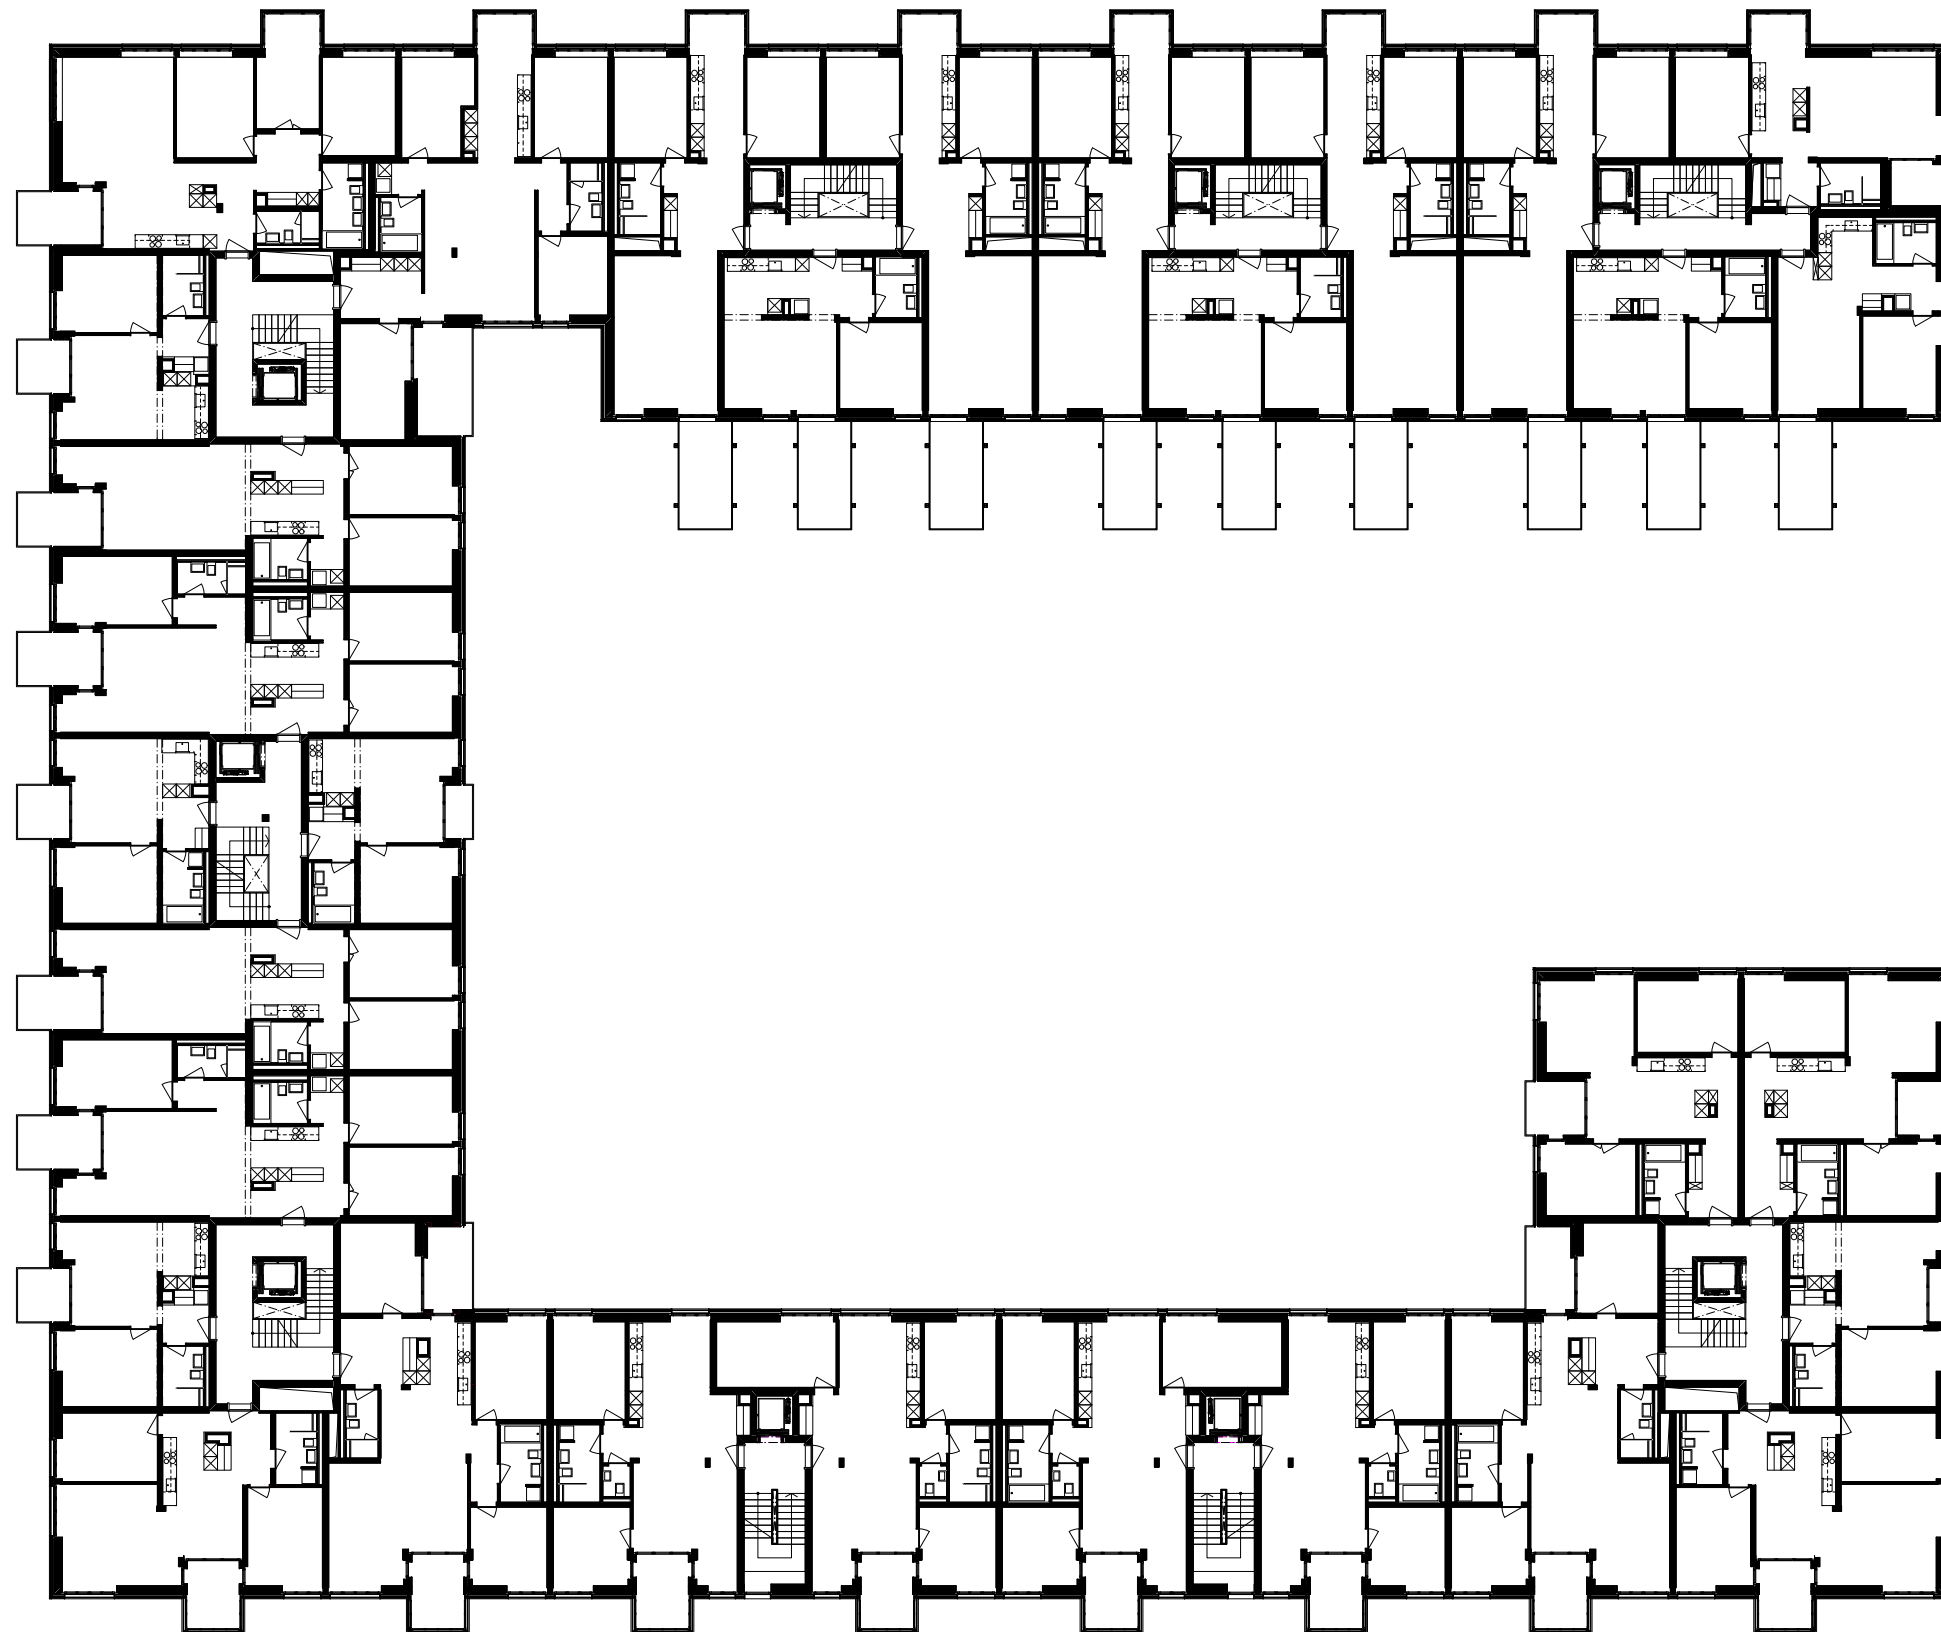

1. - 2. OBERGESCHOSS, 1:250