


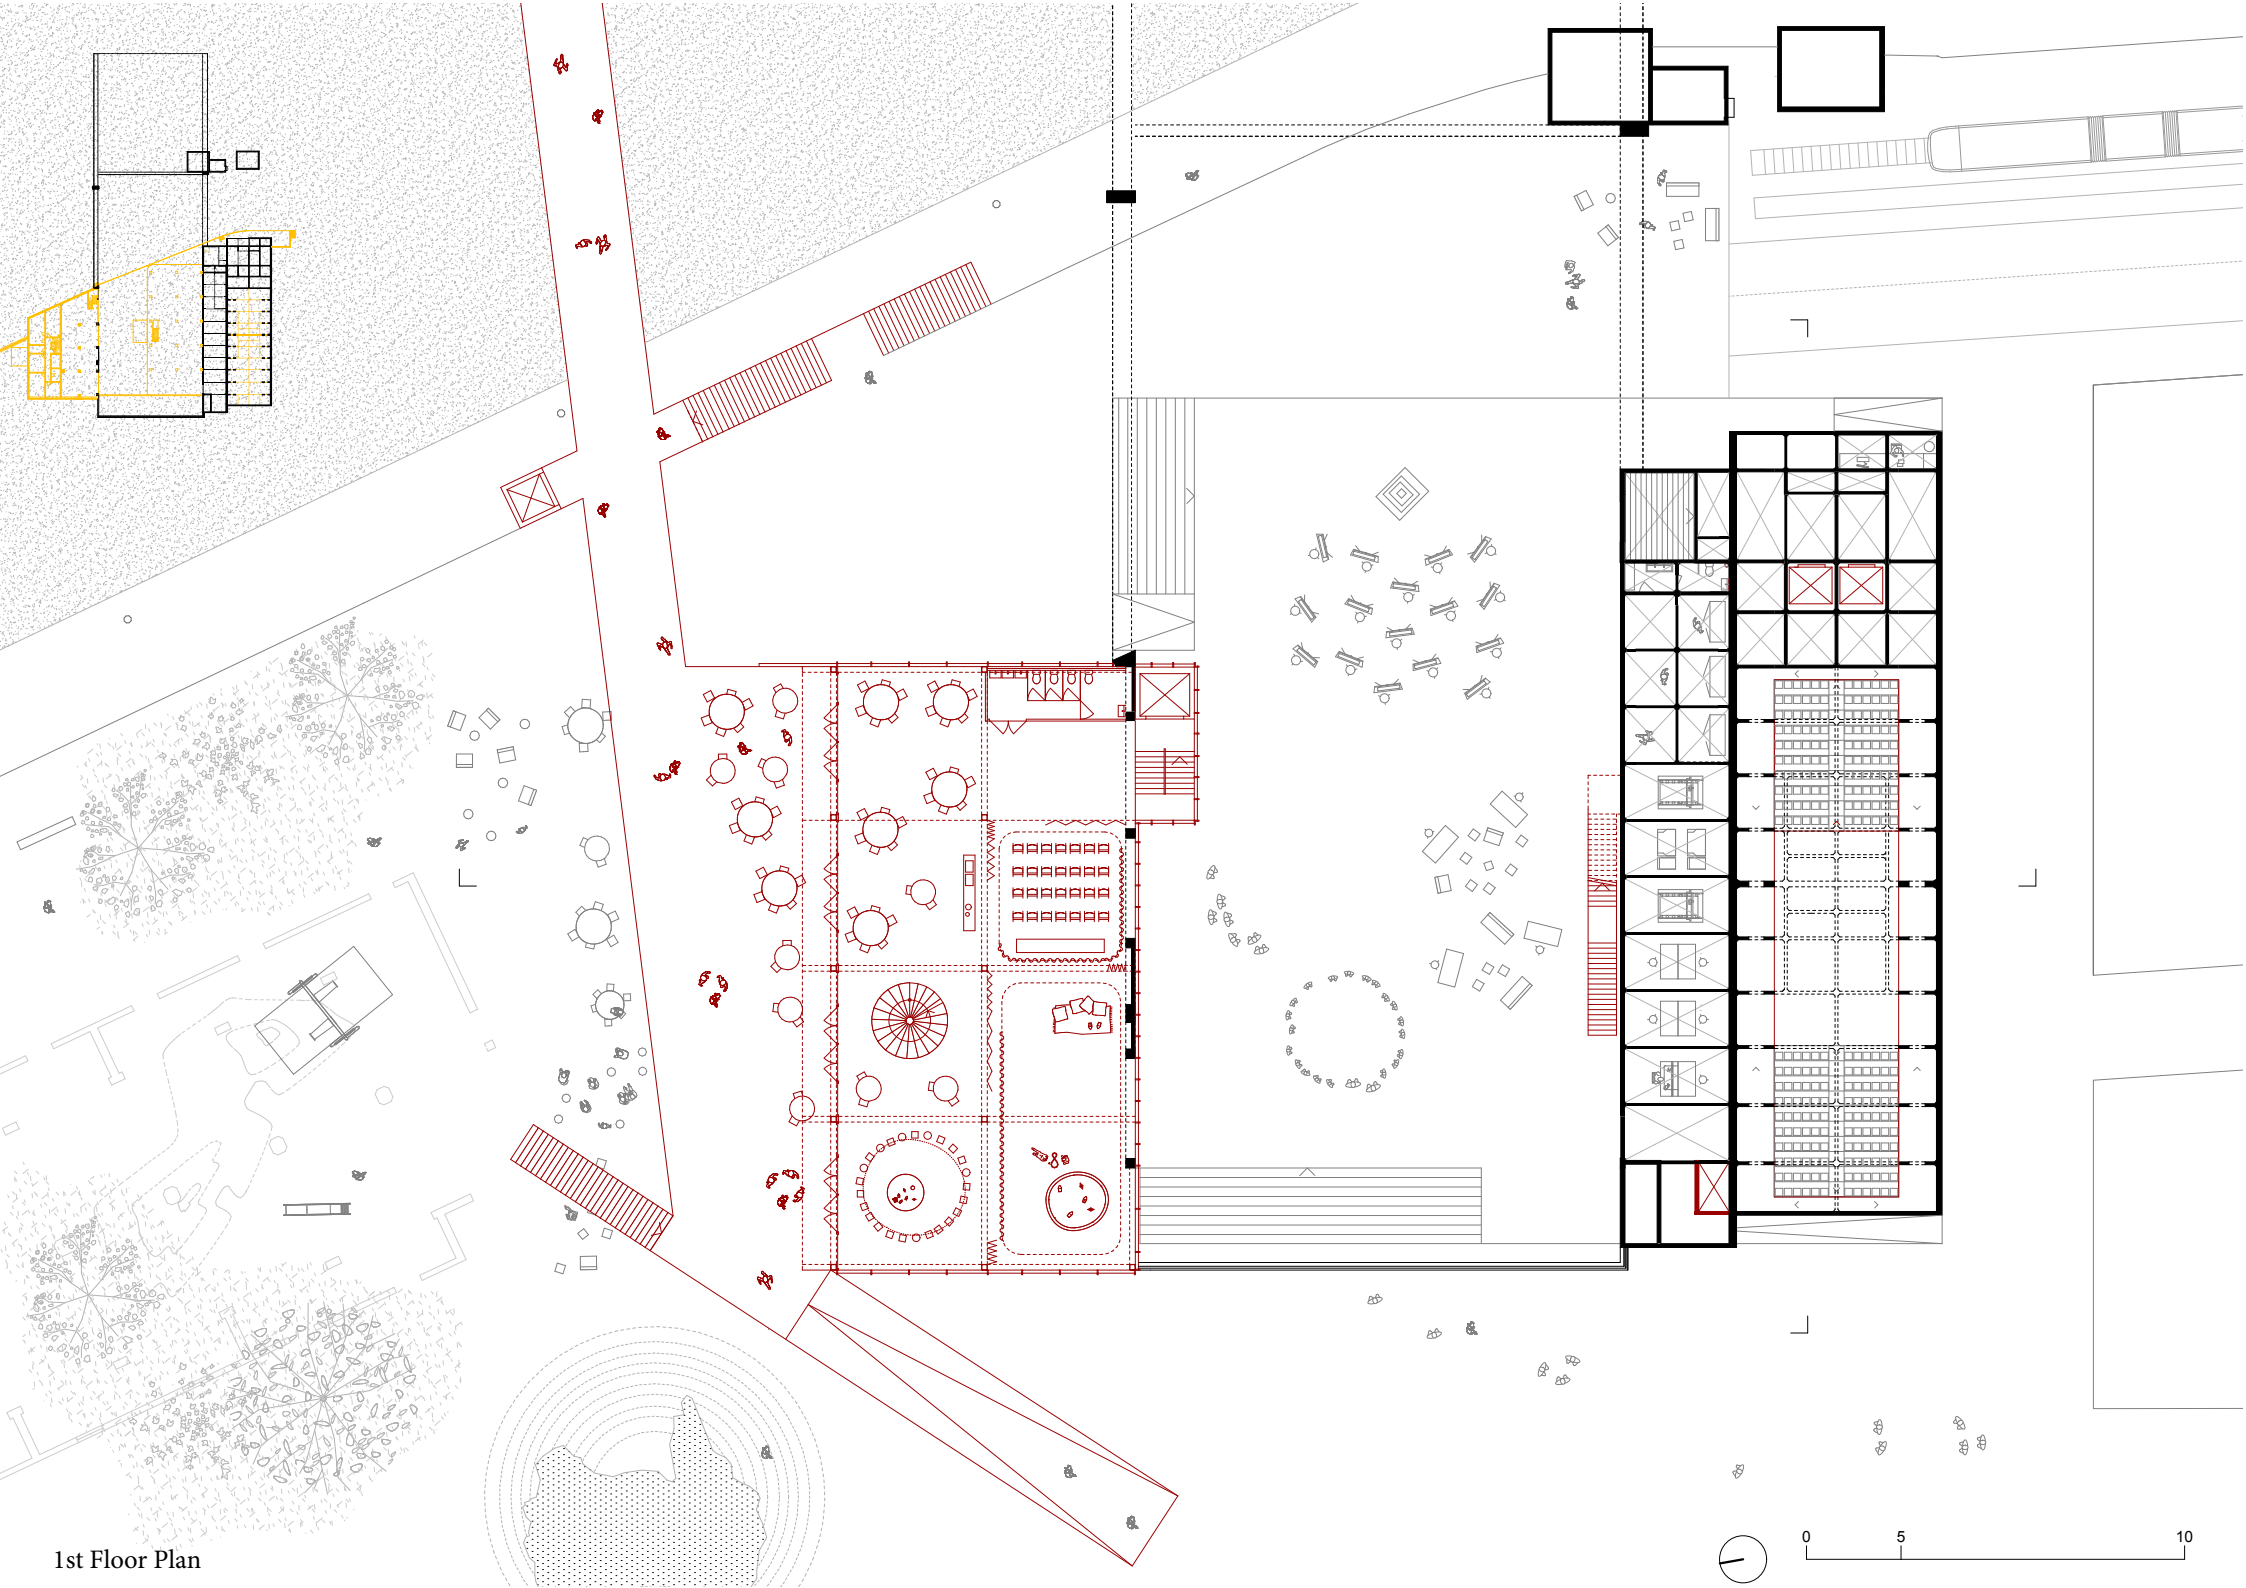

1st Floor Plan

