


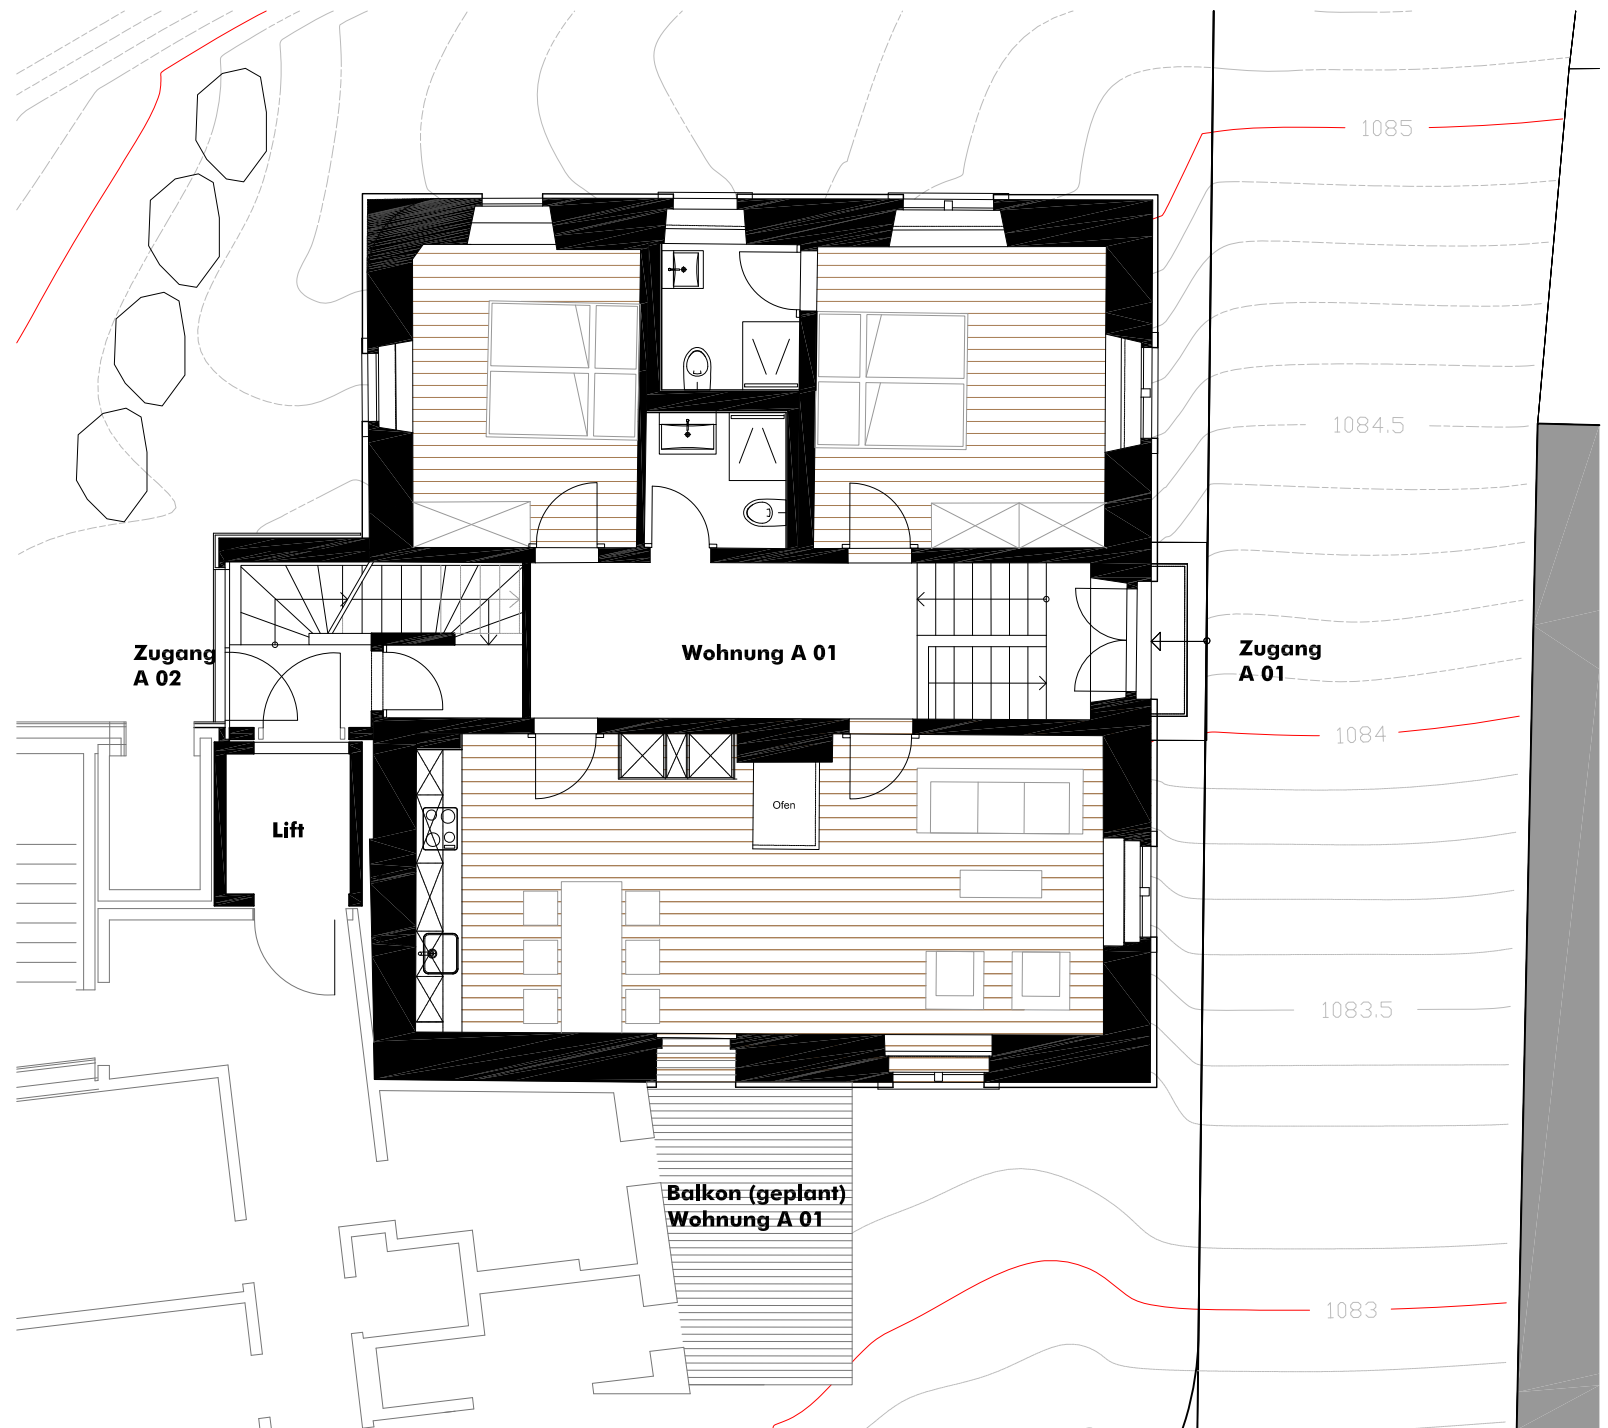

Haus A, Via Vitg Grond OG 1

dat. 11.10.11 mst. 1:100 A4