


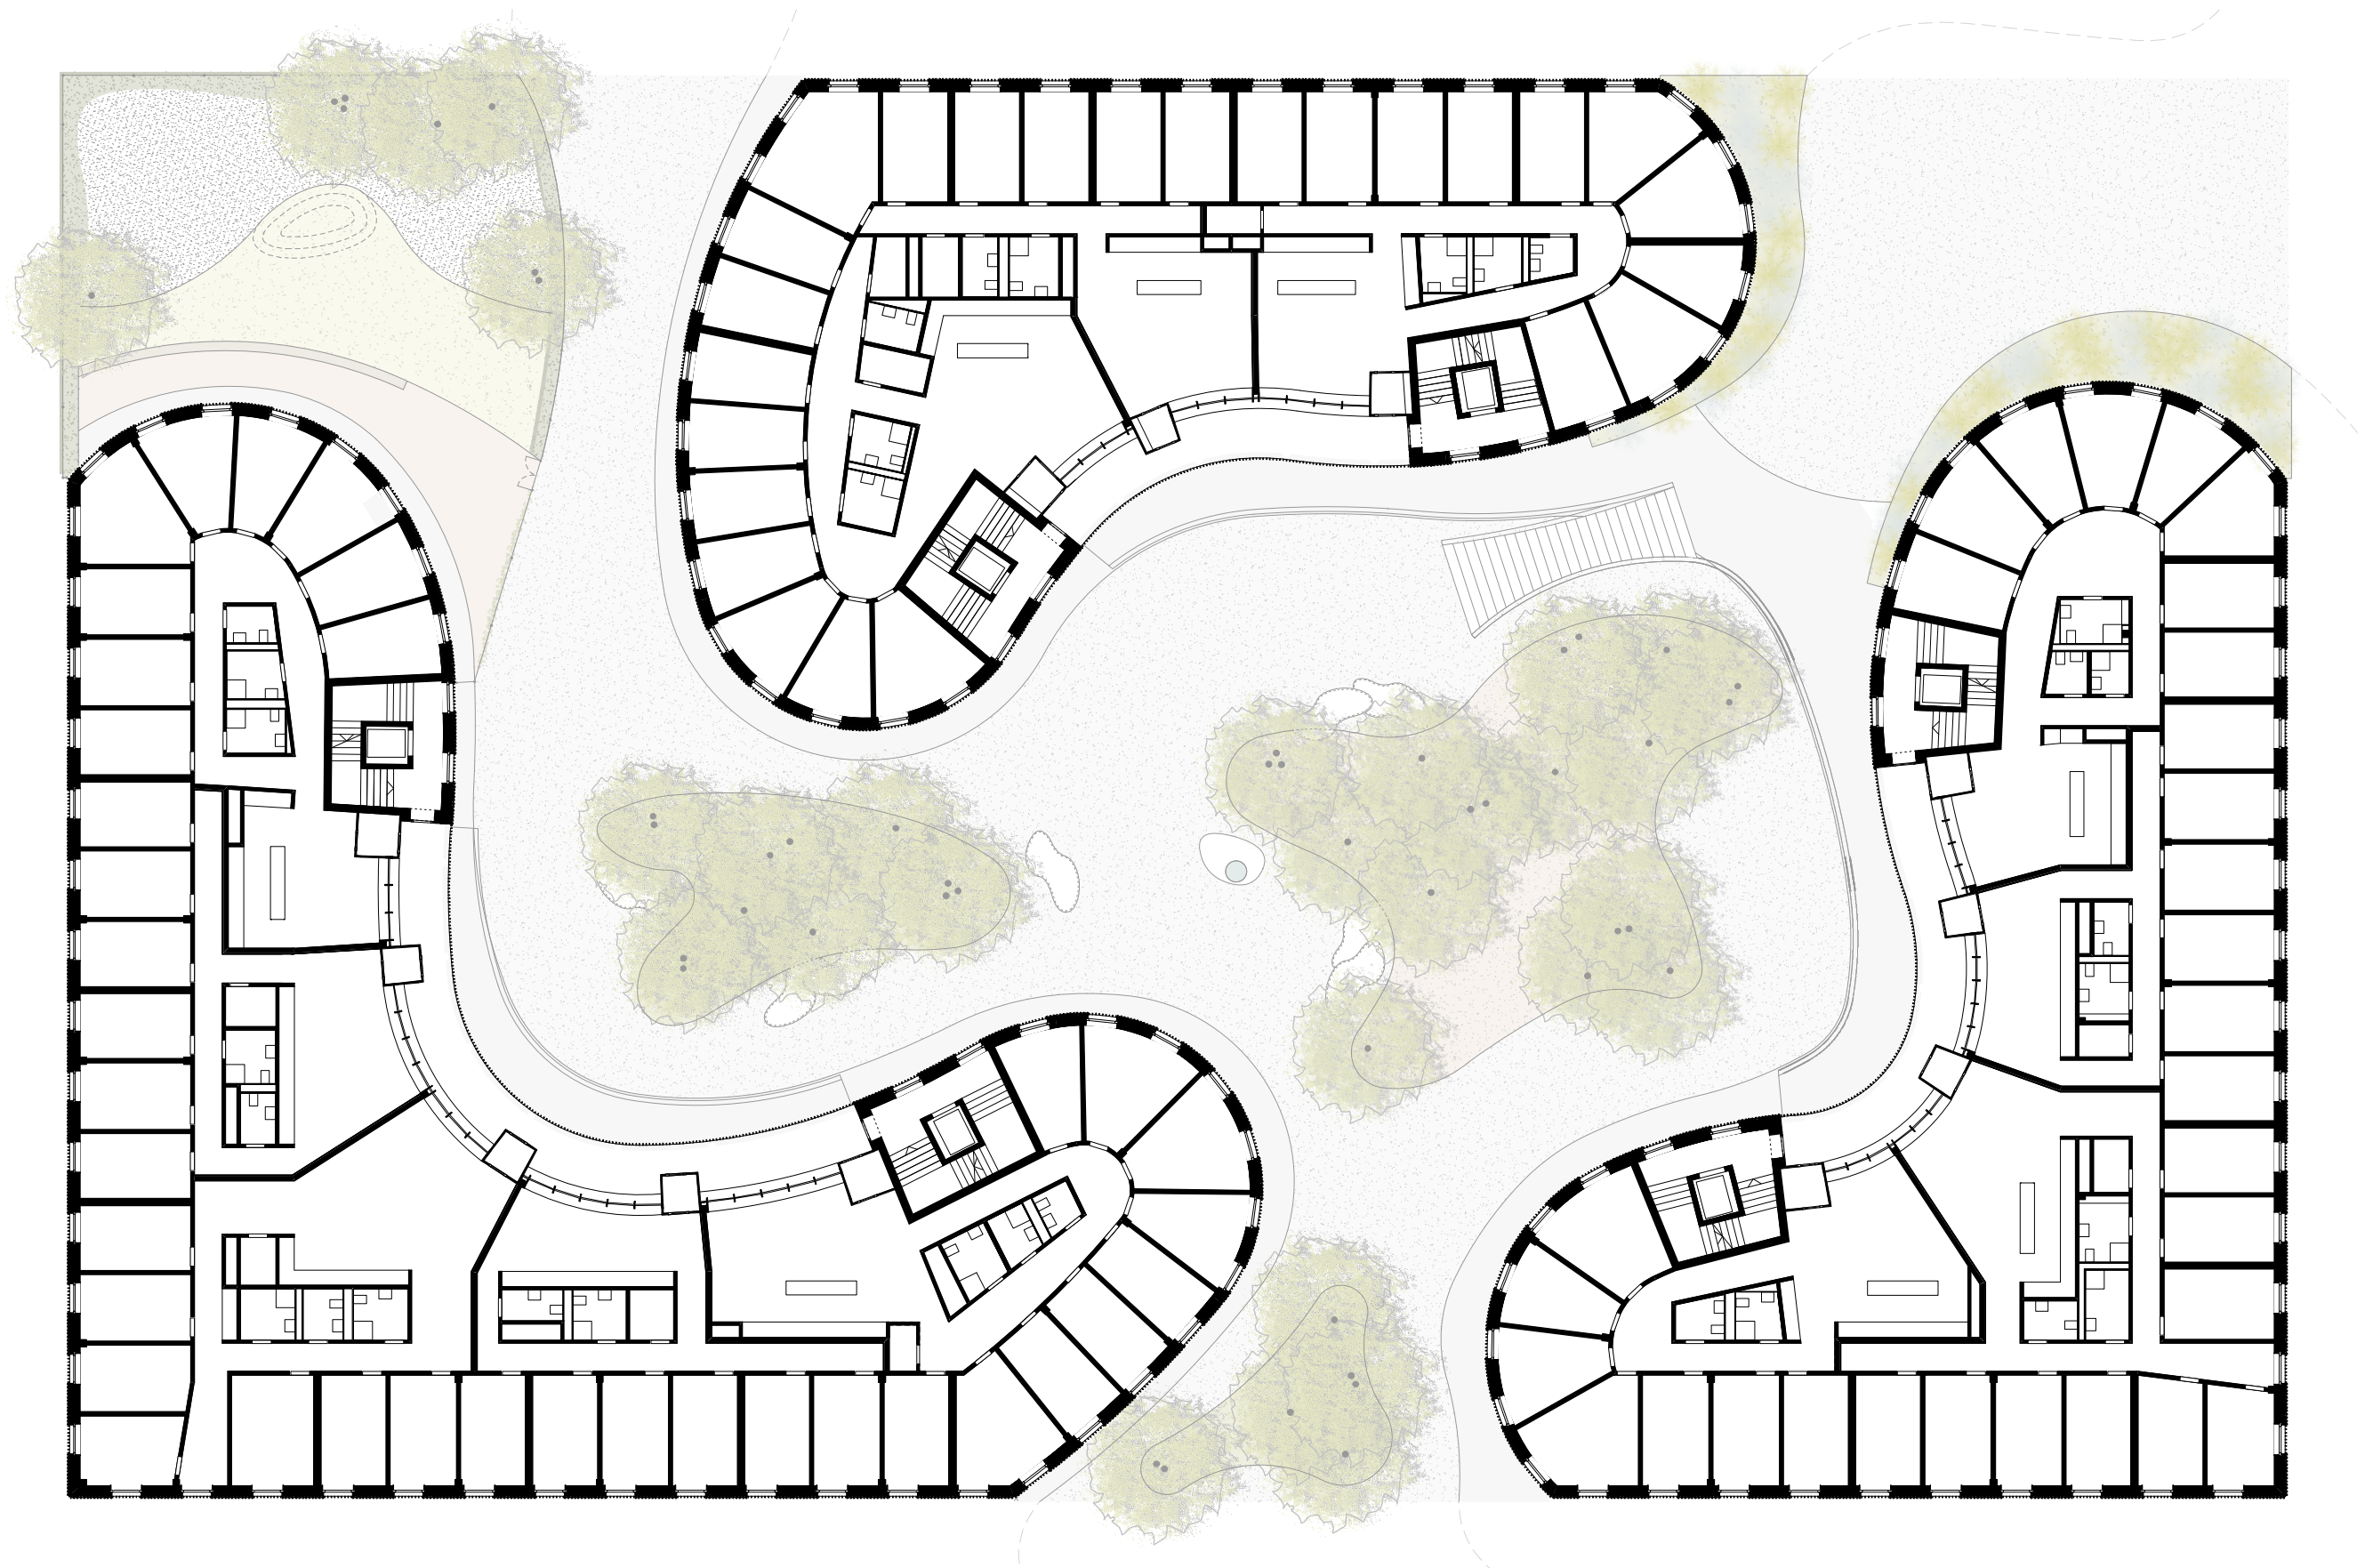

OBERGESCHOSS 1 : 200

0 2 4 6 m

