


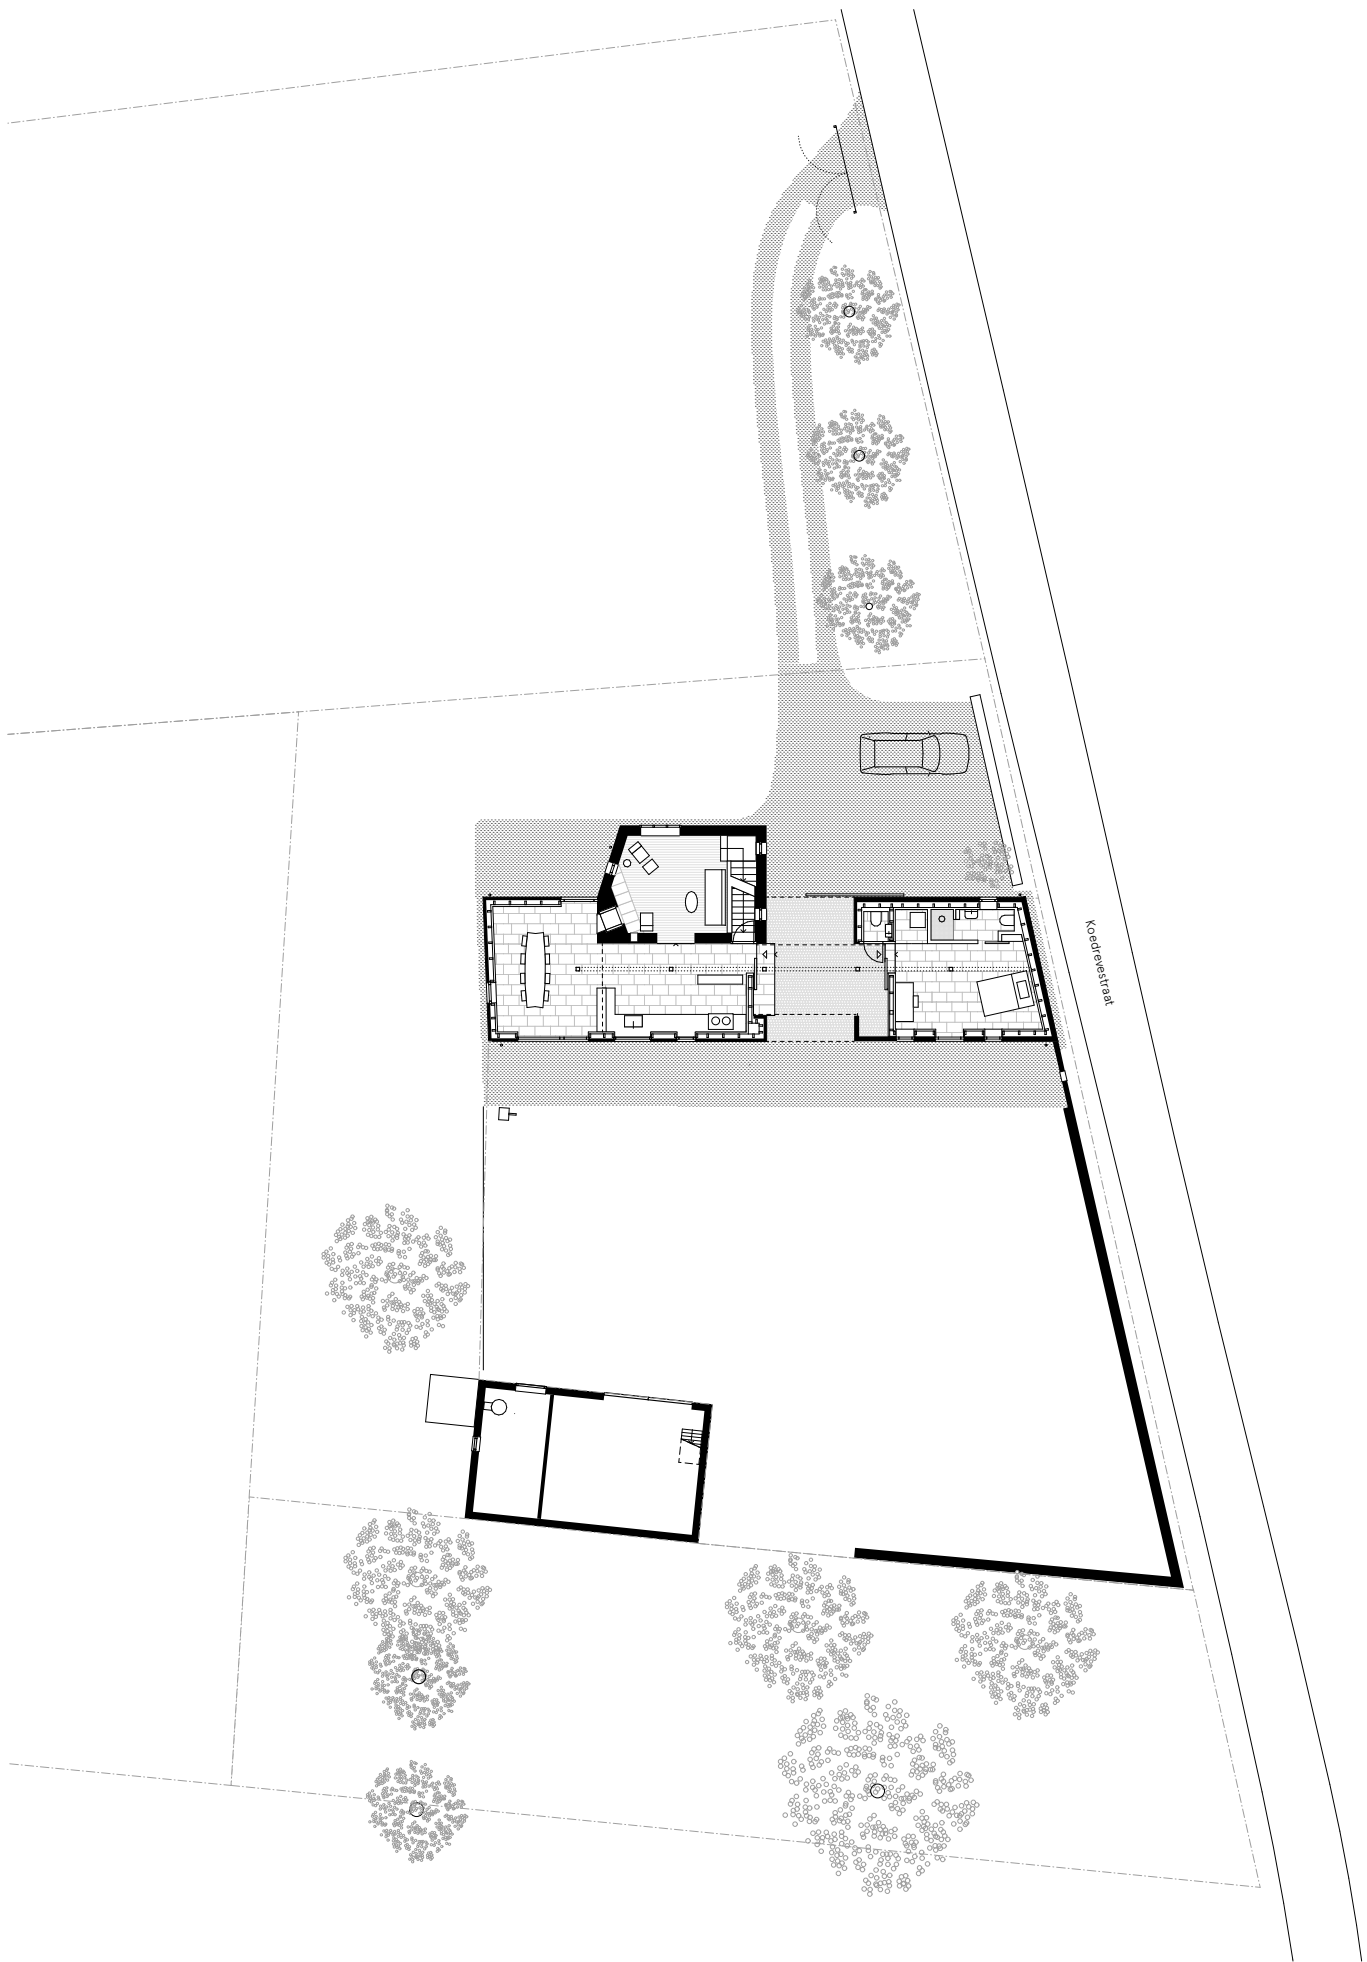

Situationsplan

1 2 5

