


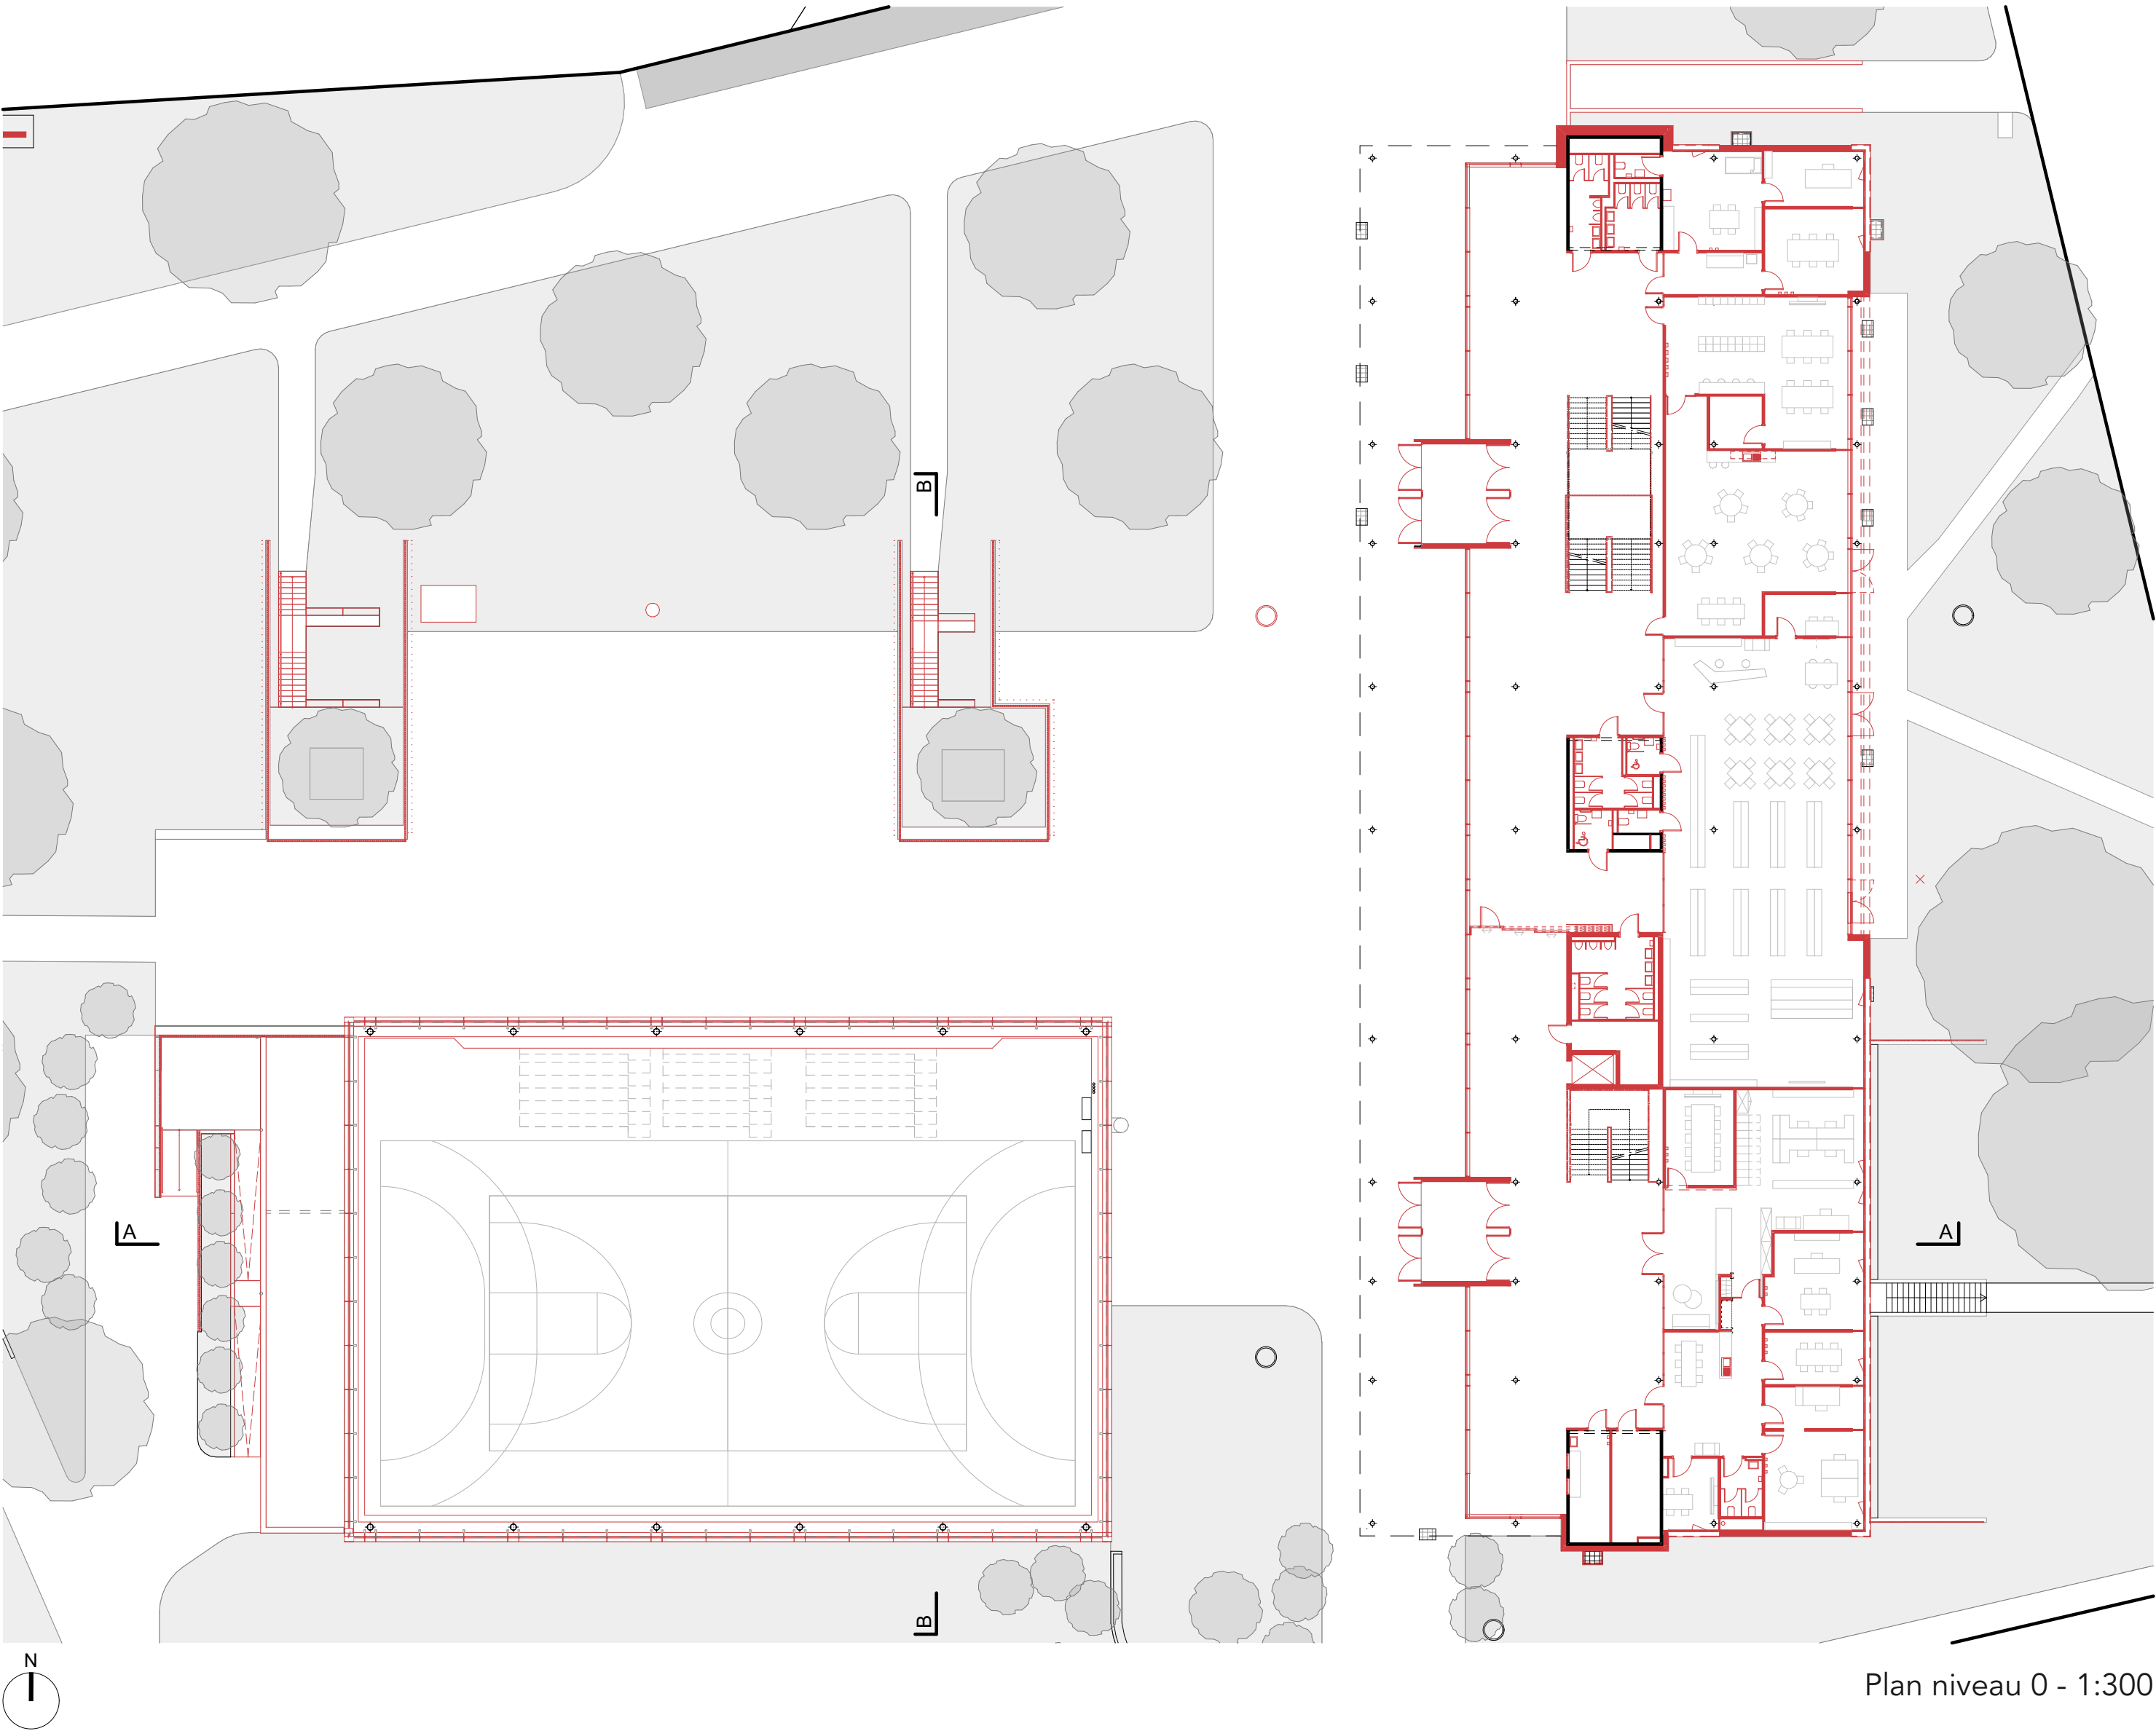

Plan niveau 0 - 1:300