

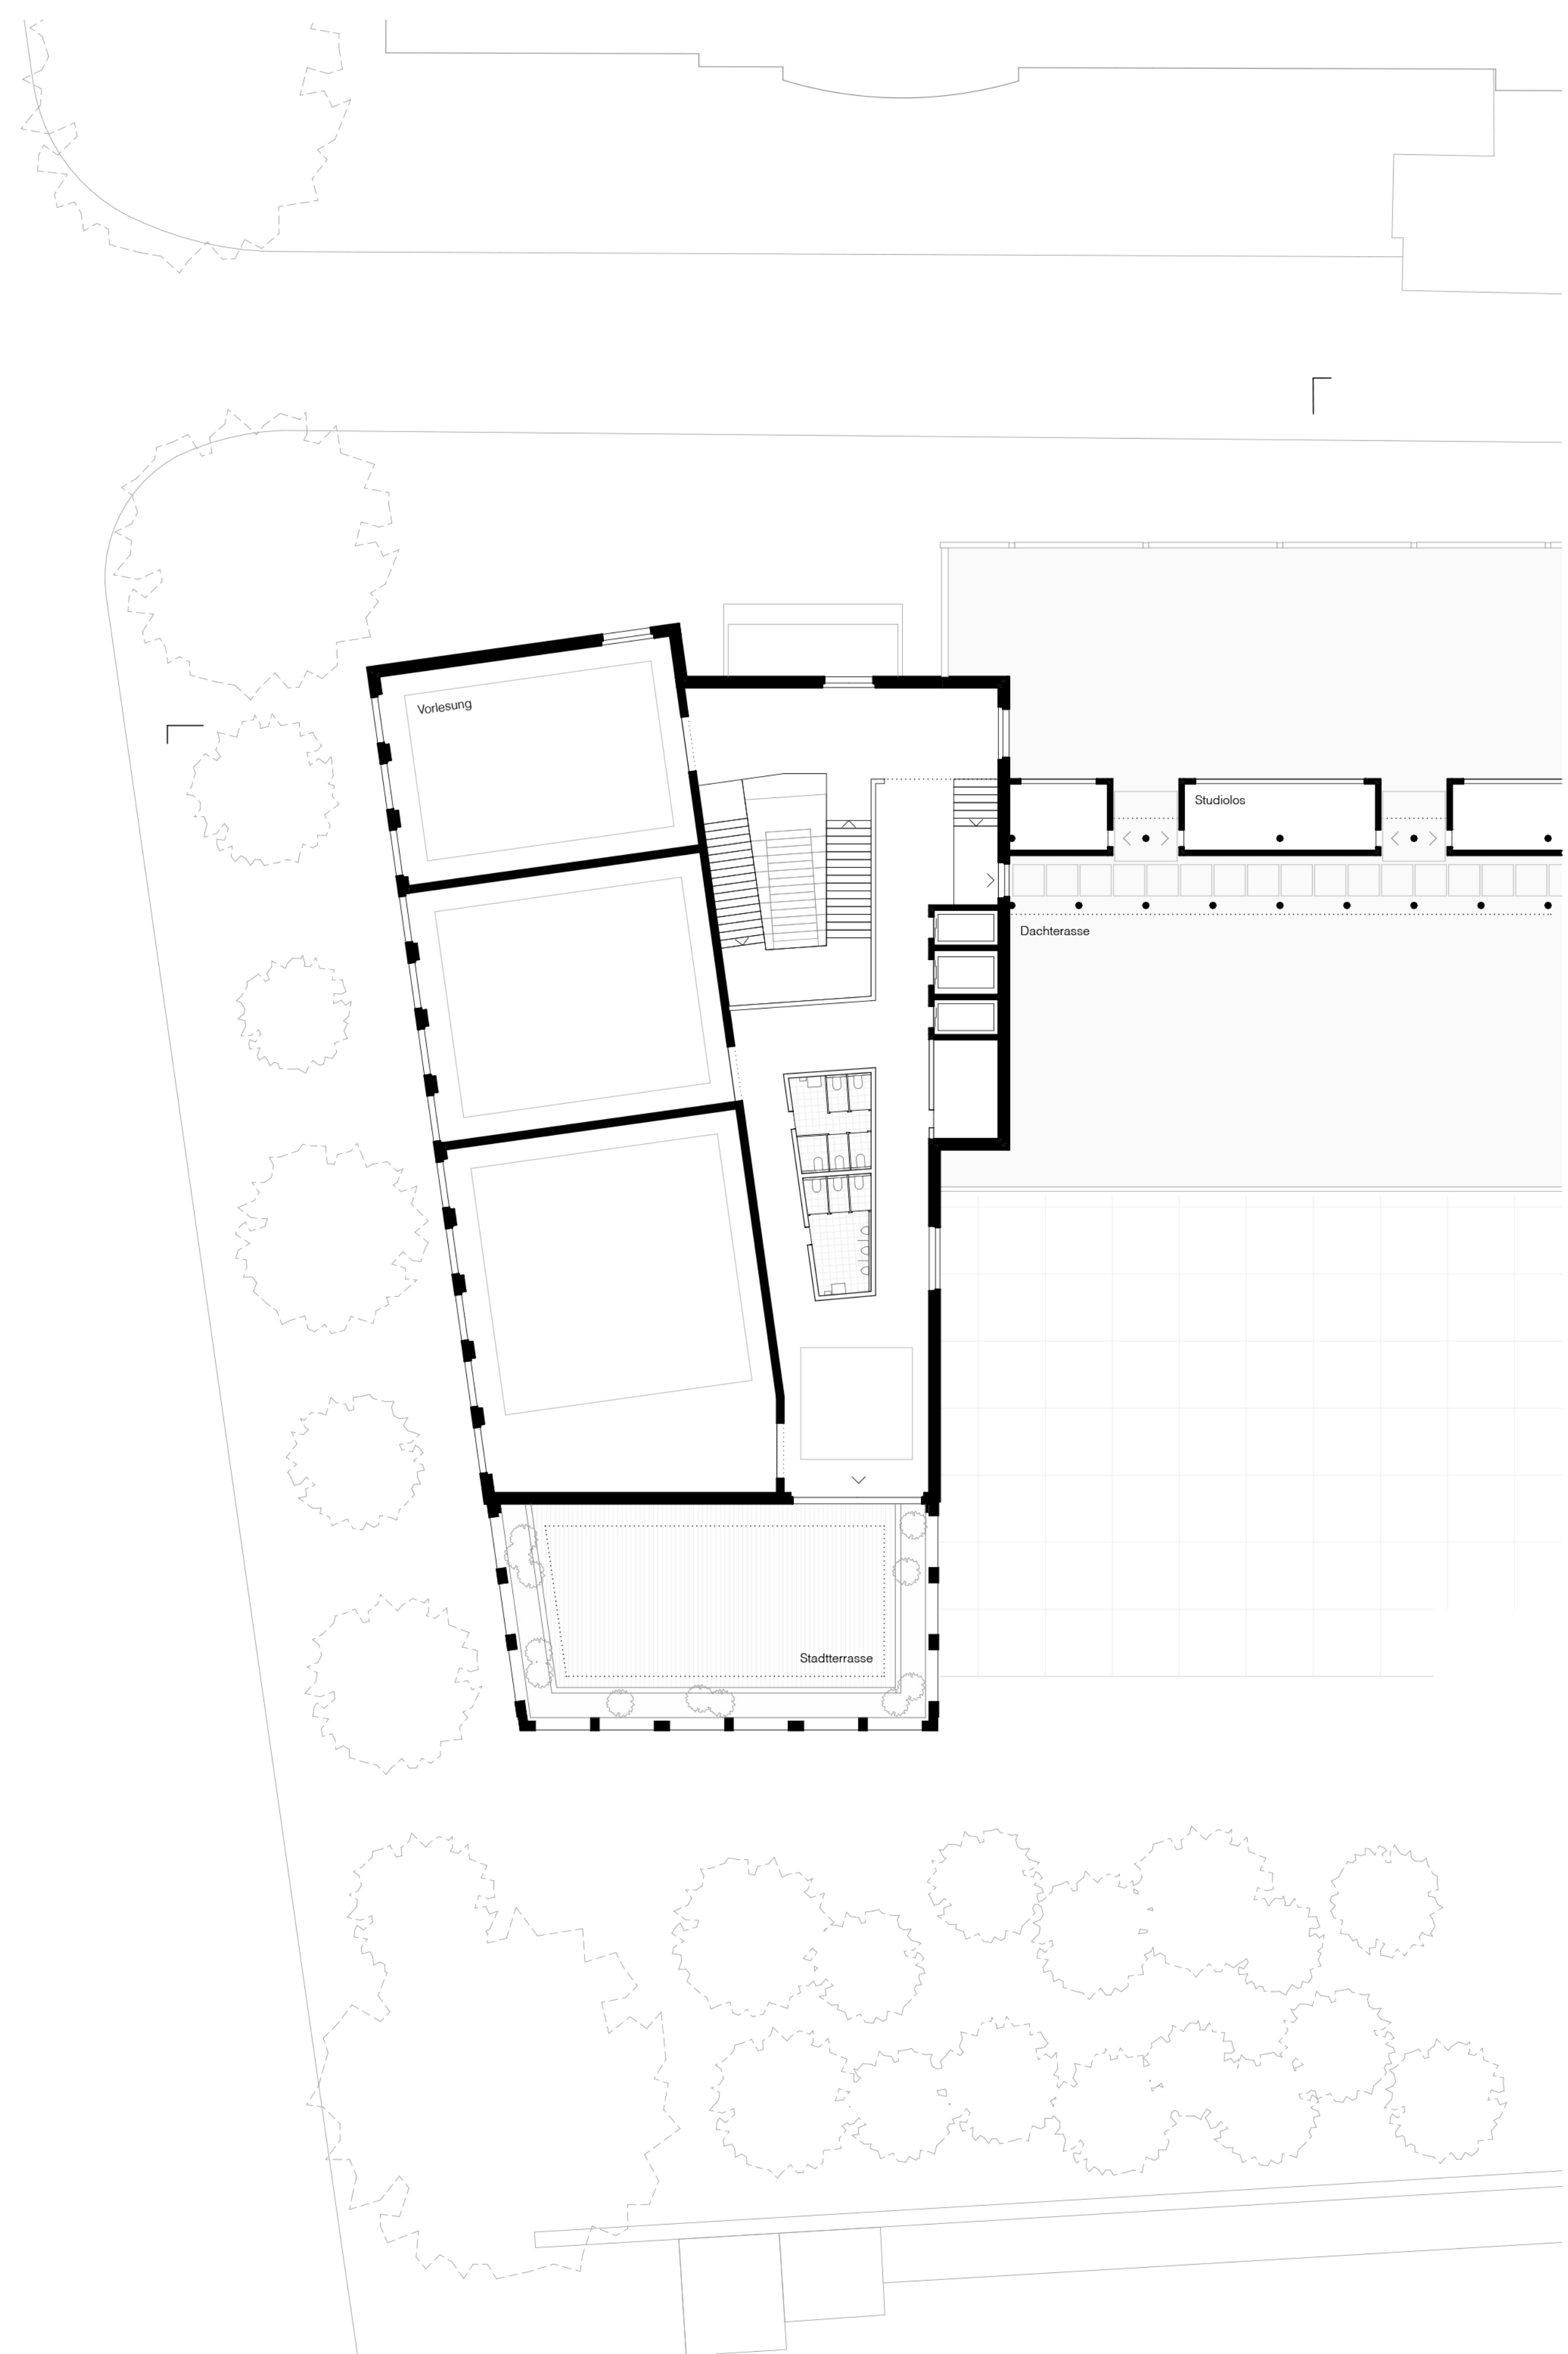


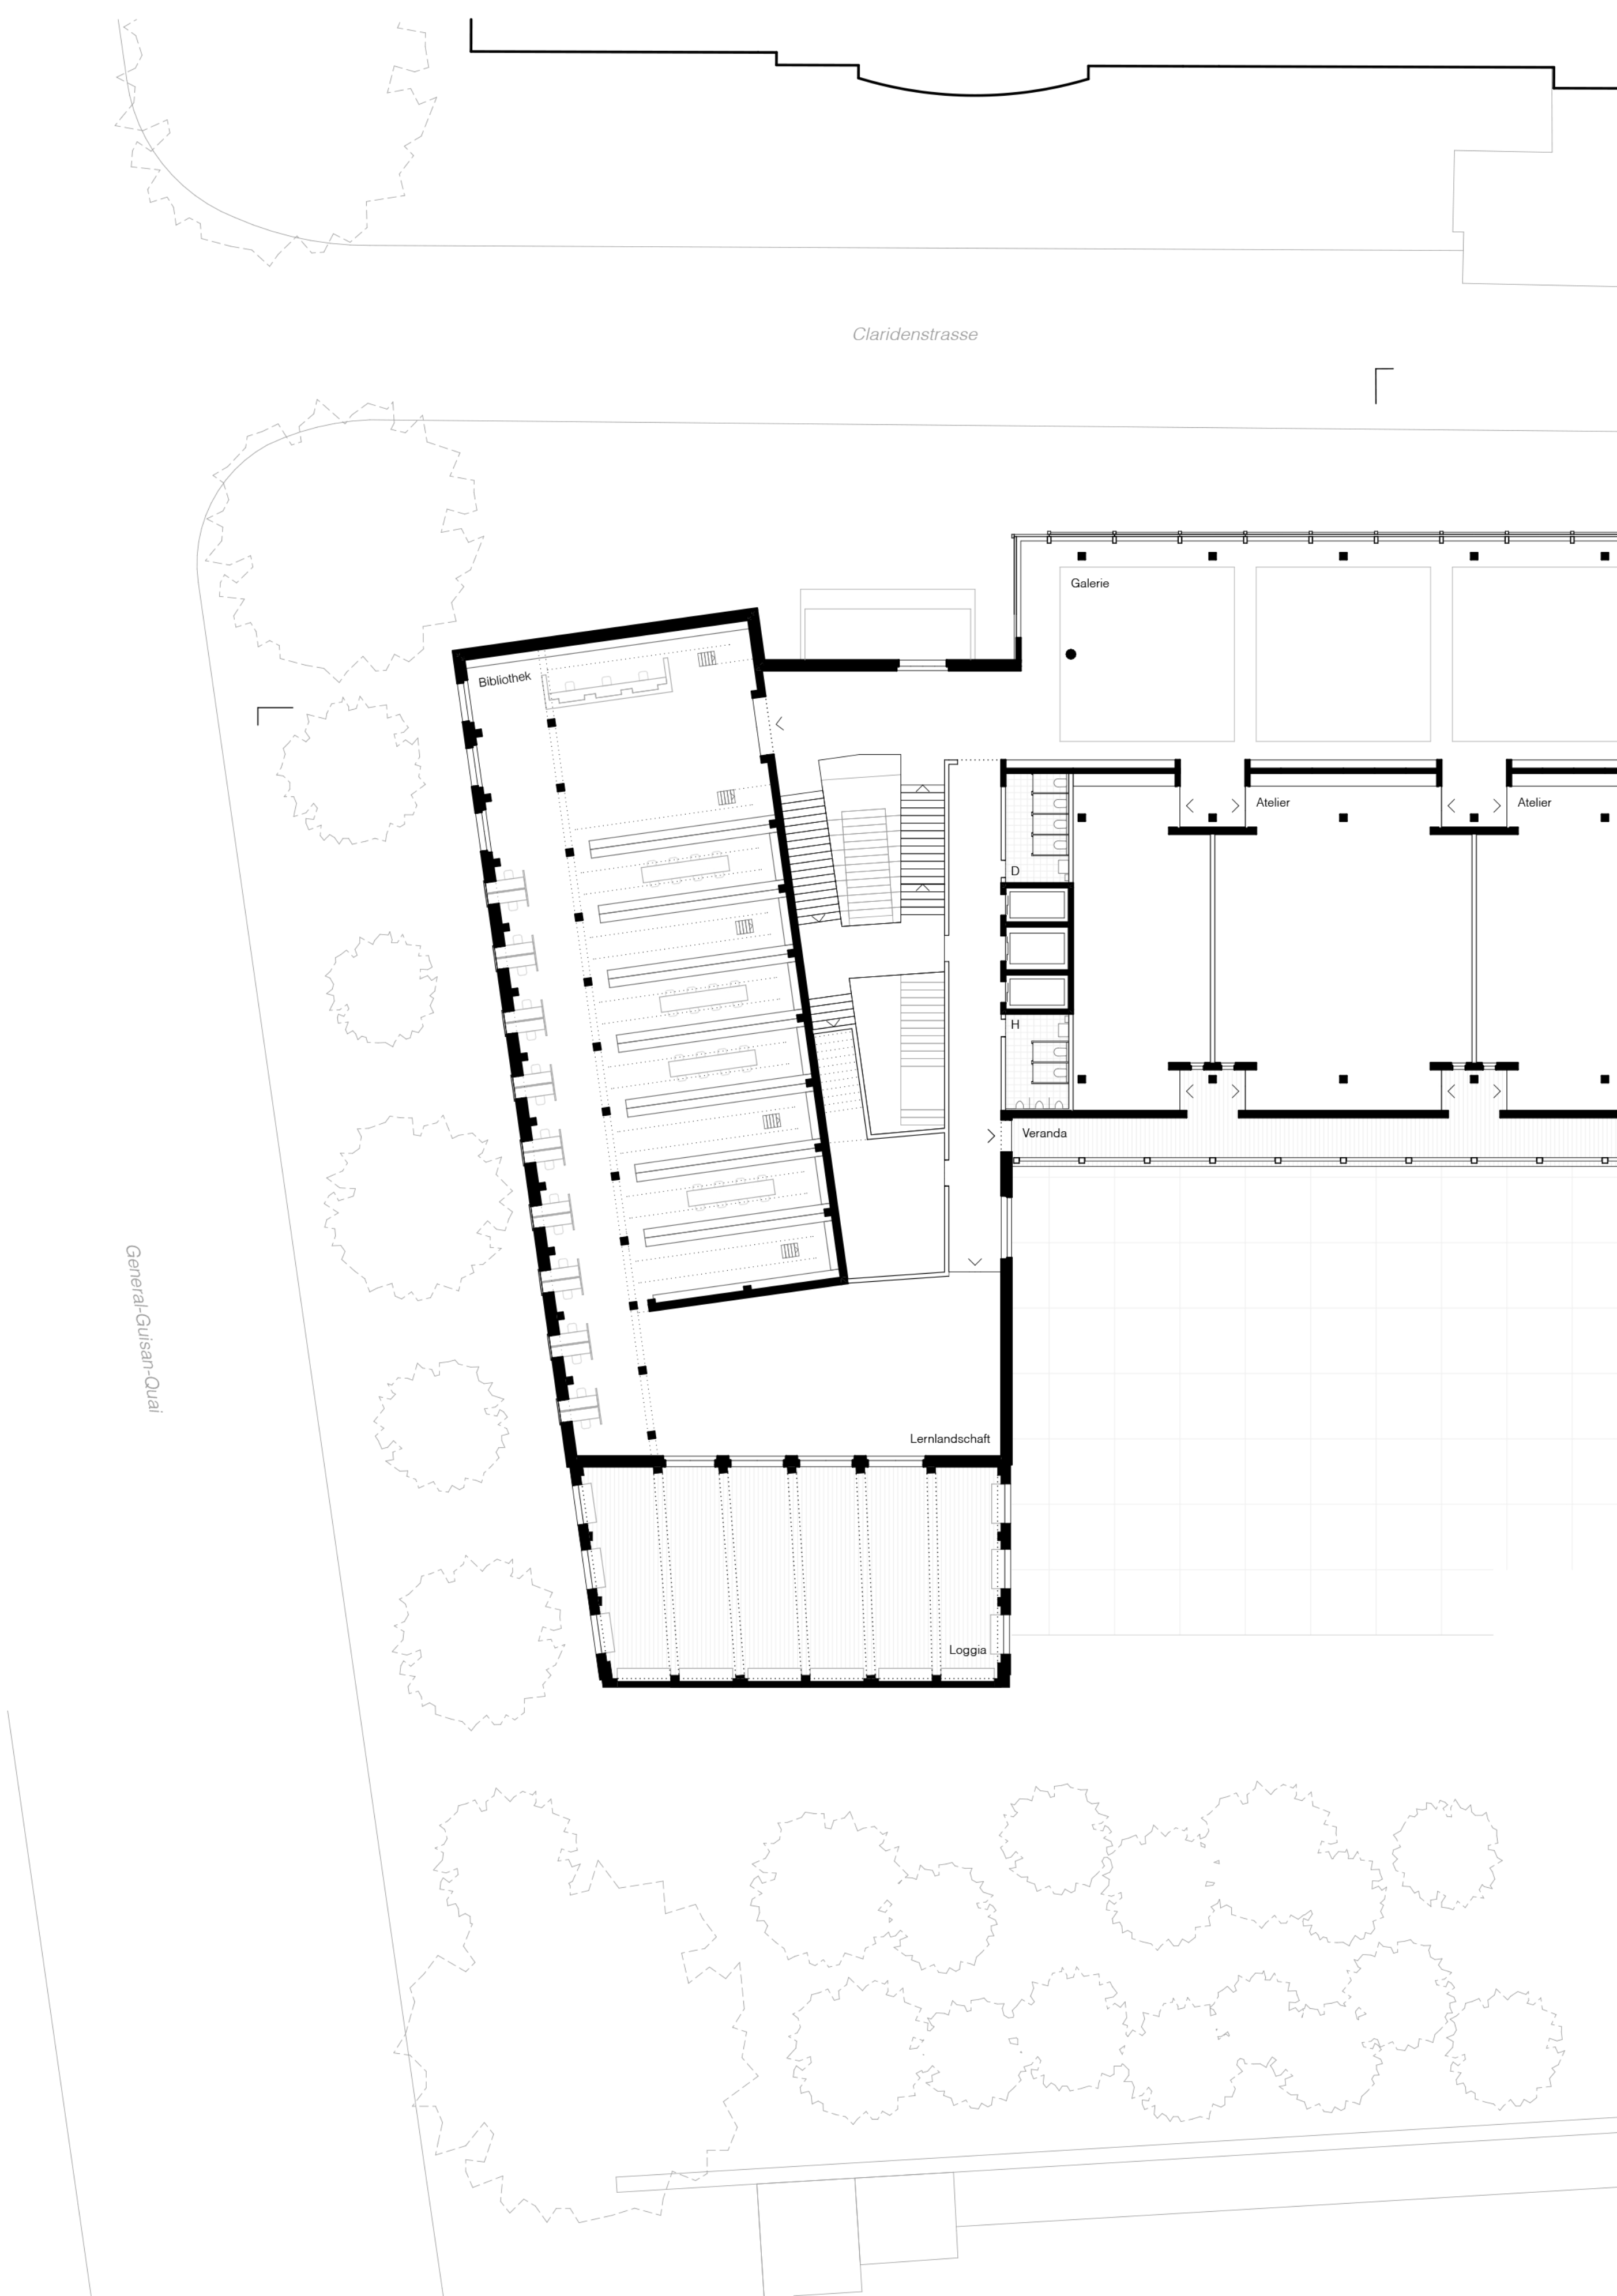

Grundriss 1. & 4. Obergeschoss 200

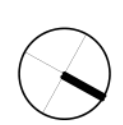

0 5 10 15 20