


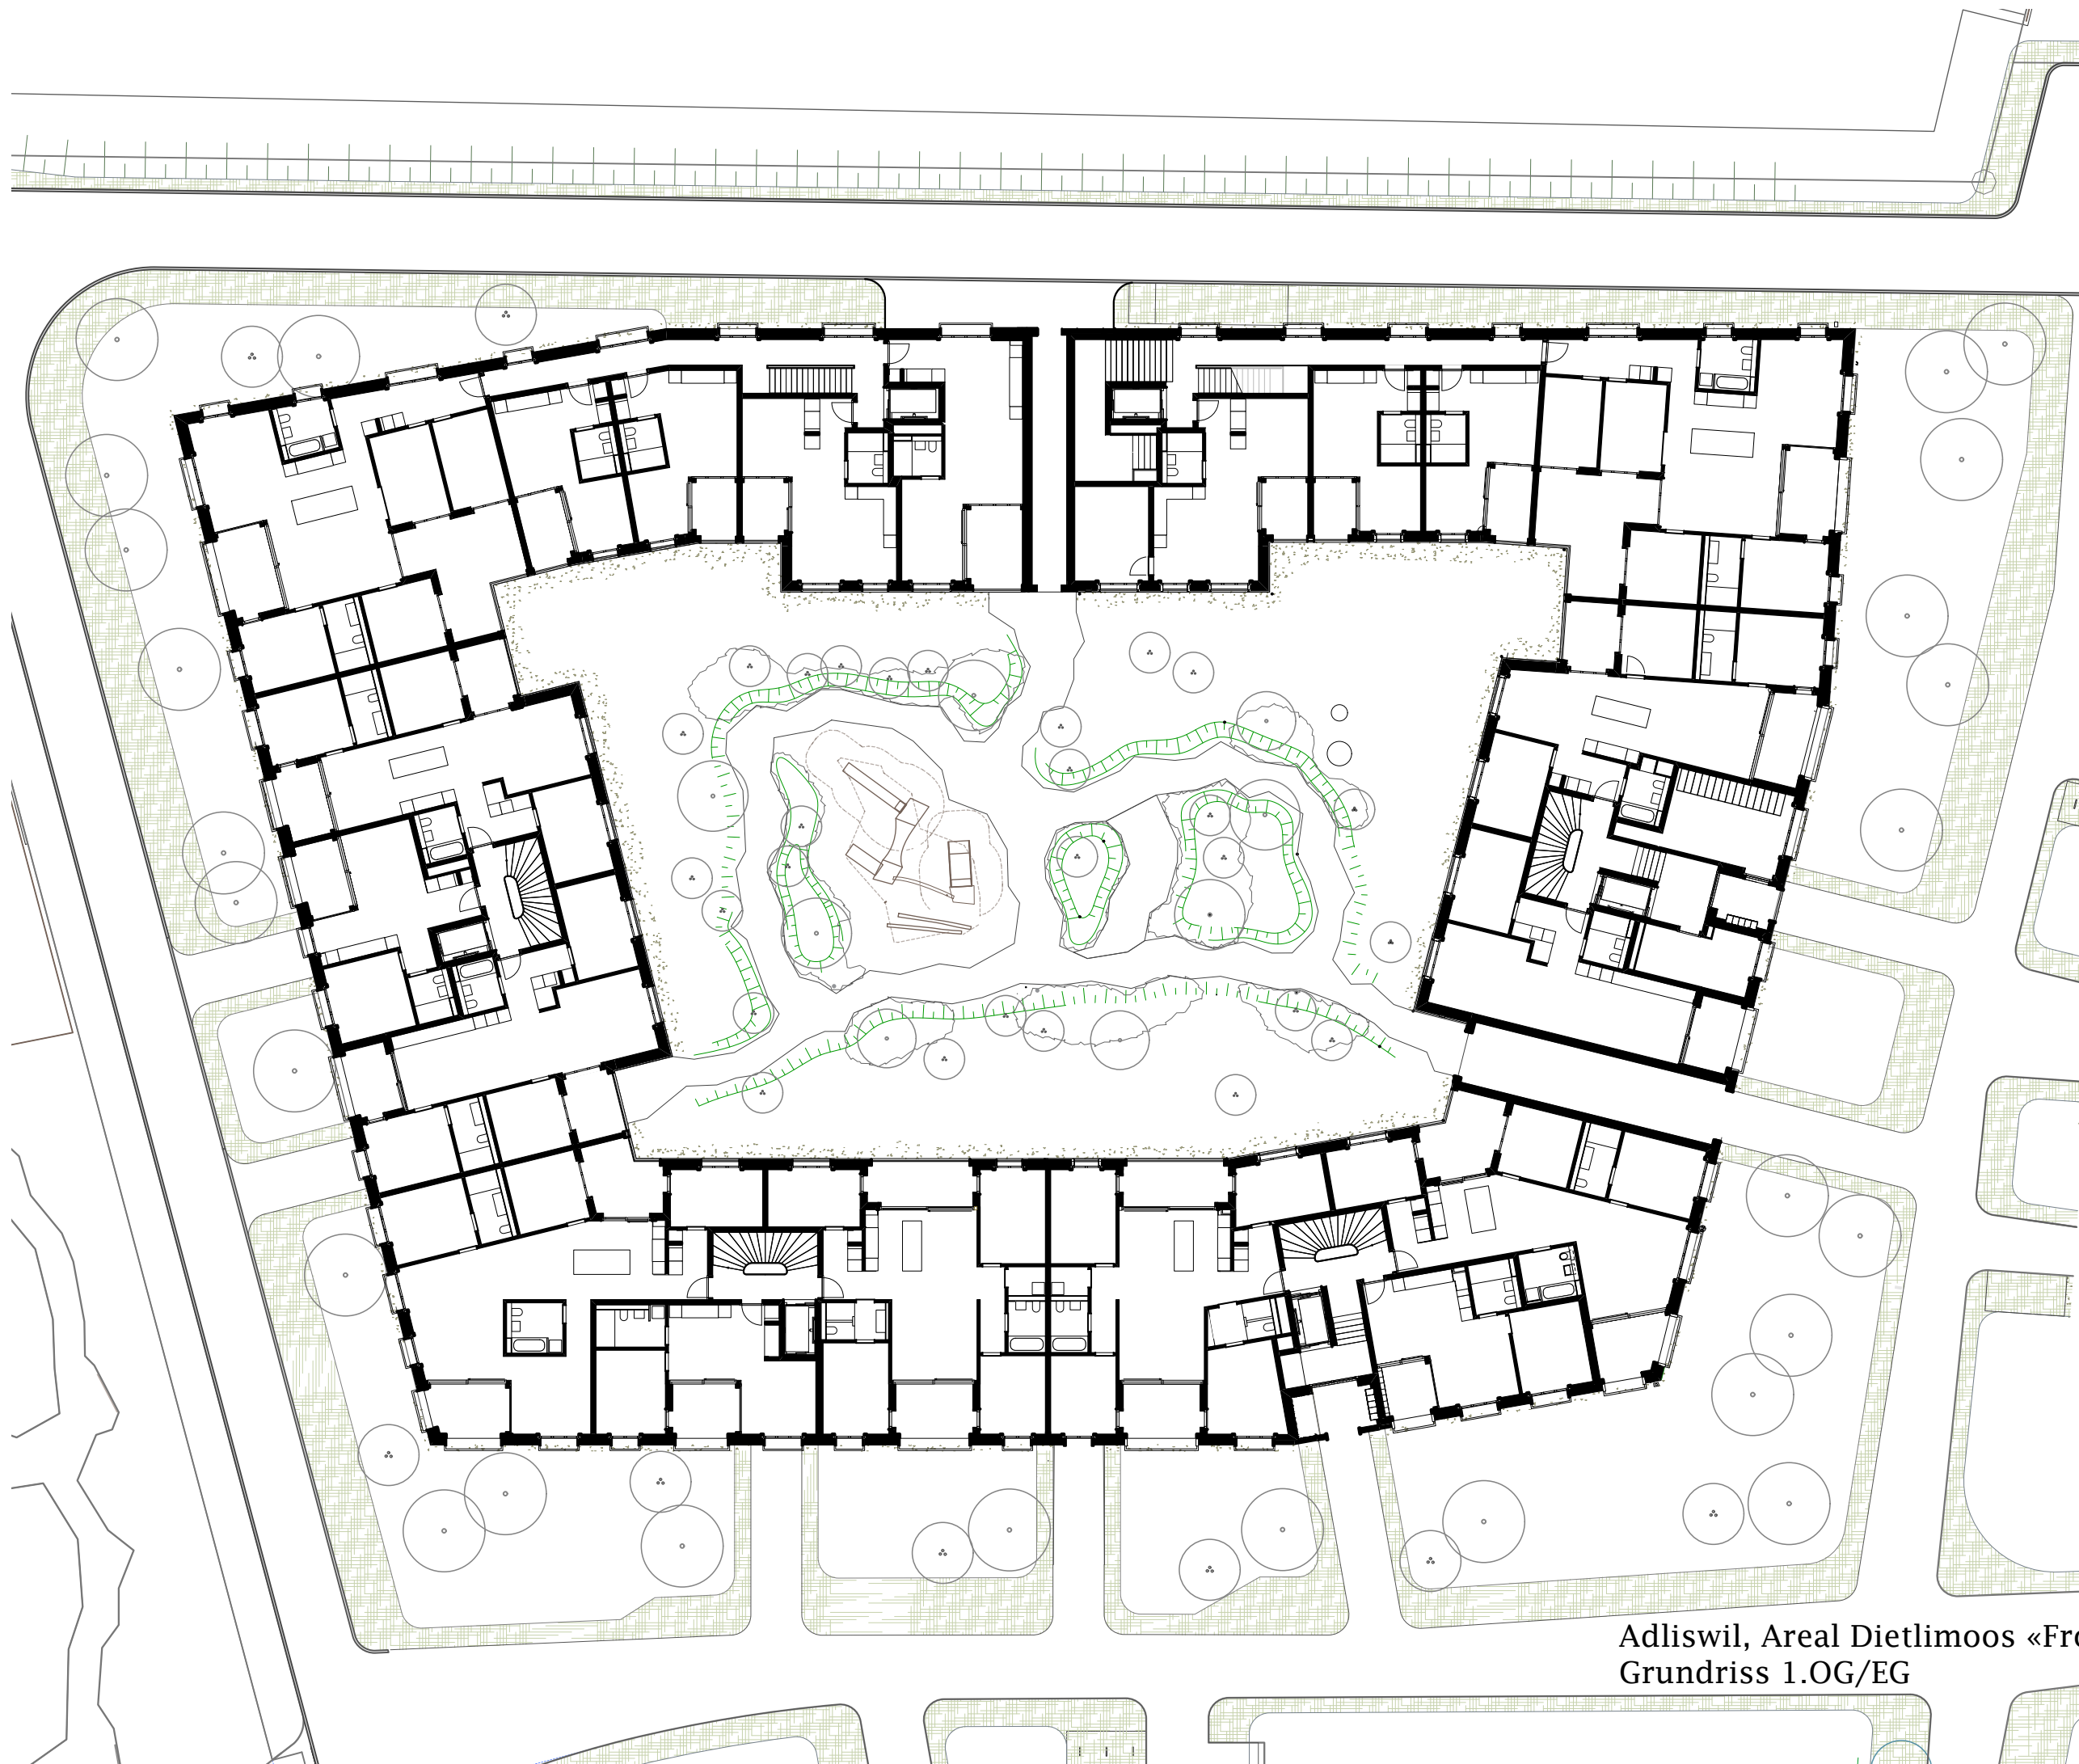

Adliswil, Areal Dietlimoos «Froschhof»
Grundriss 1.OG/EG