


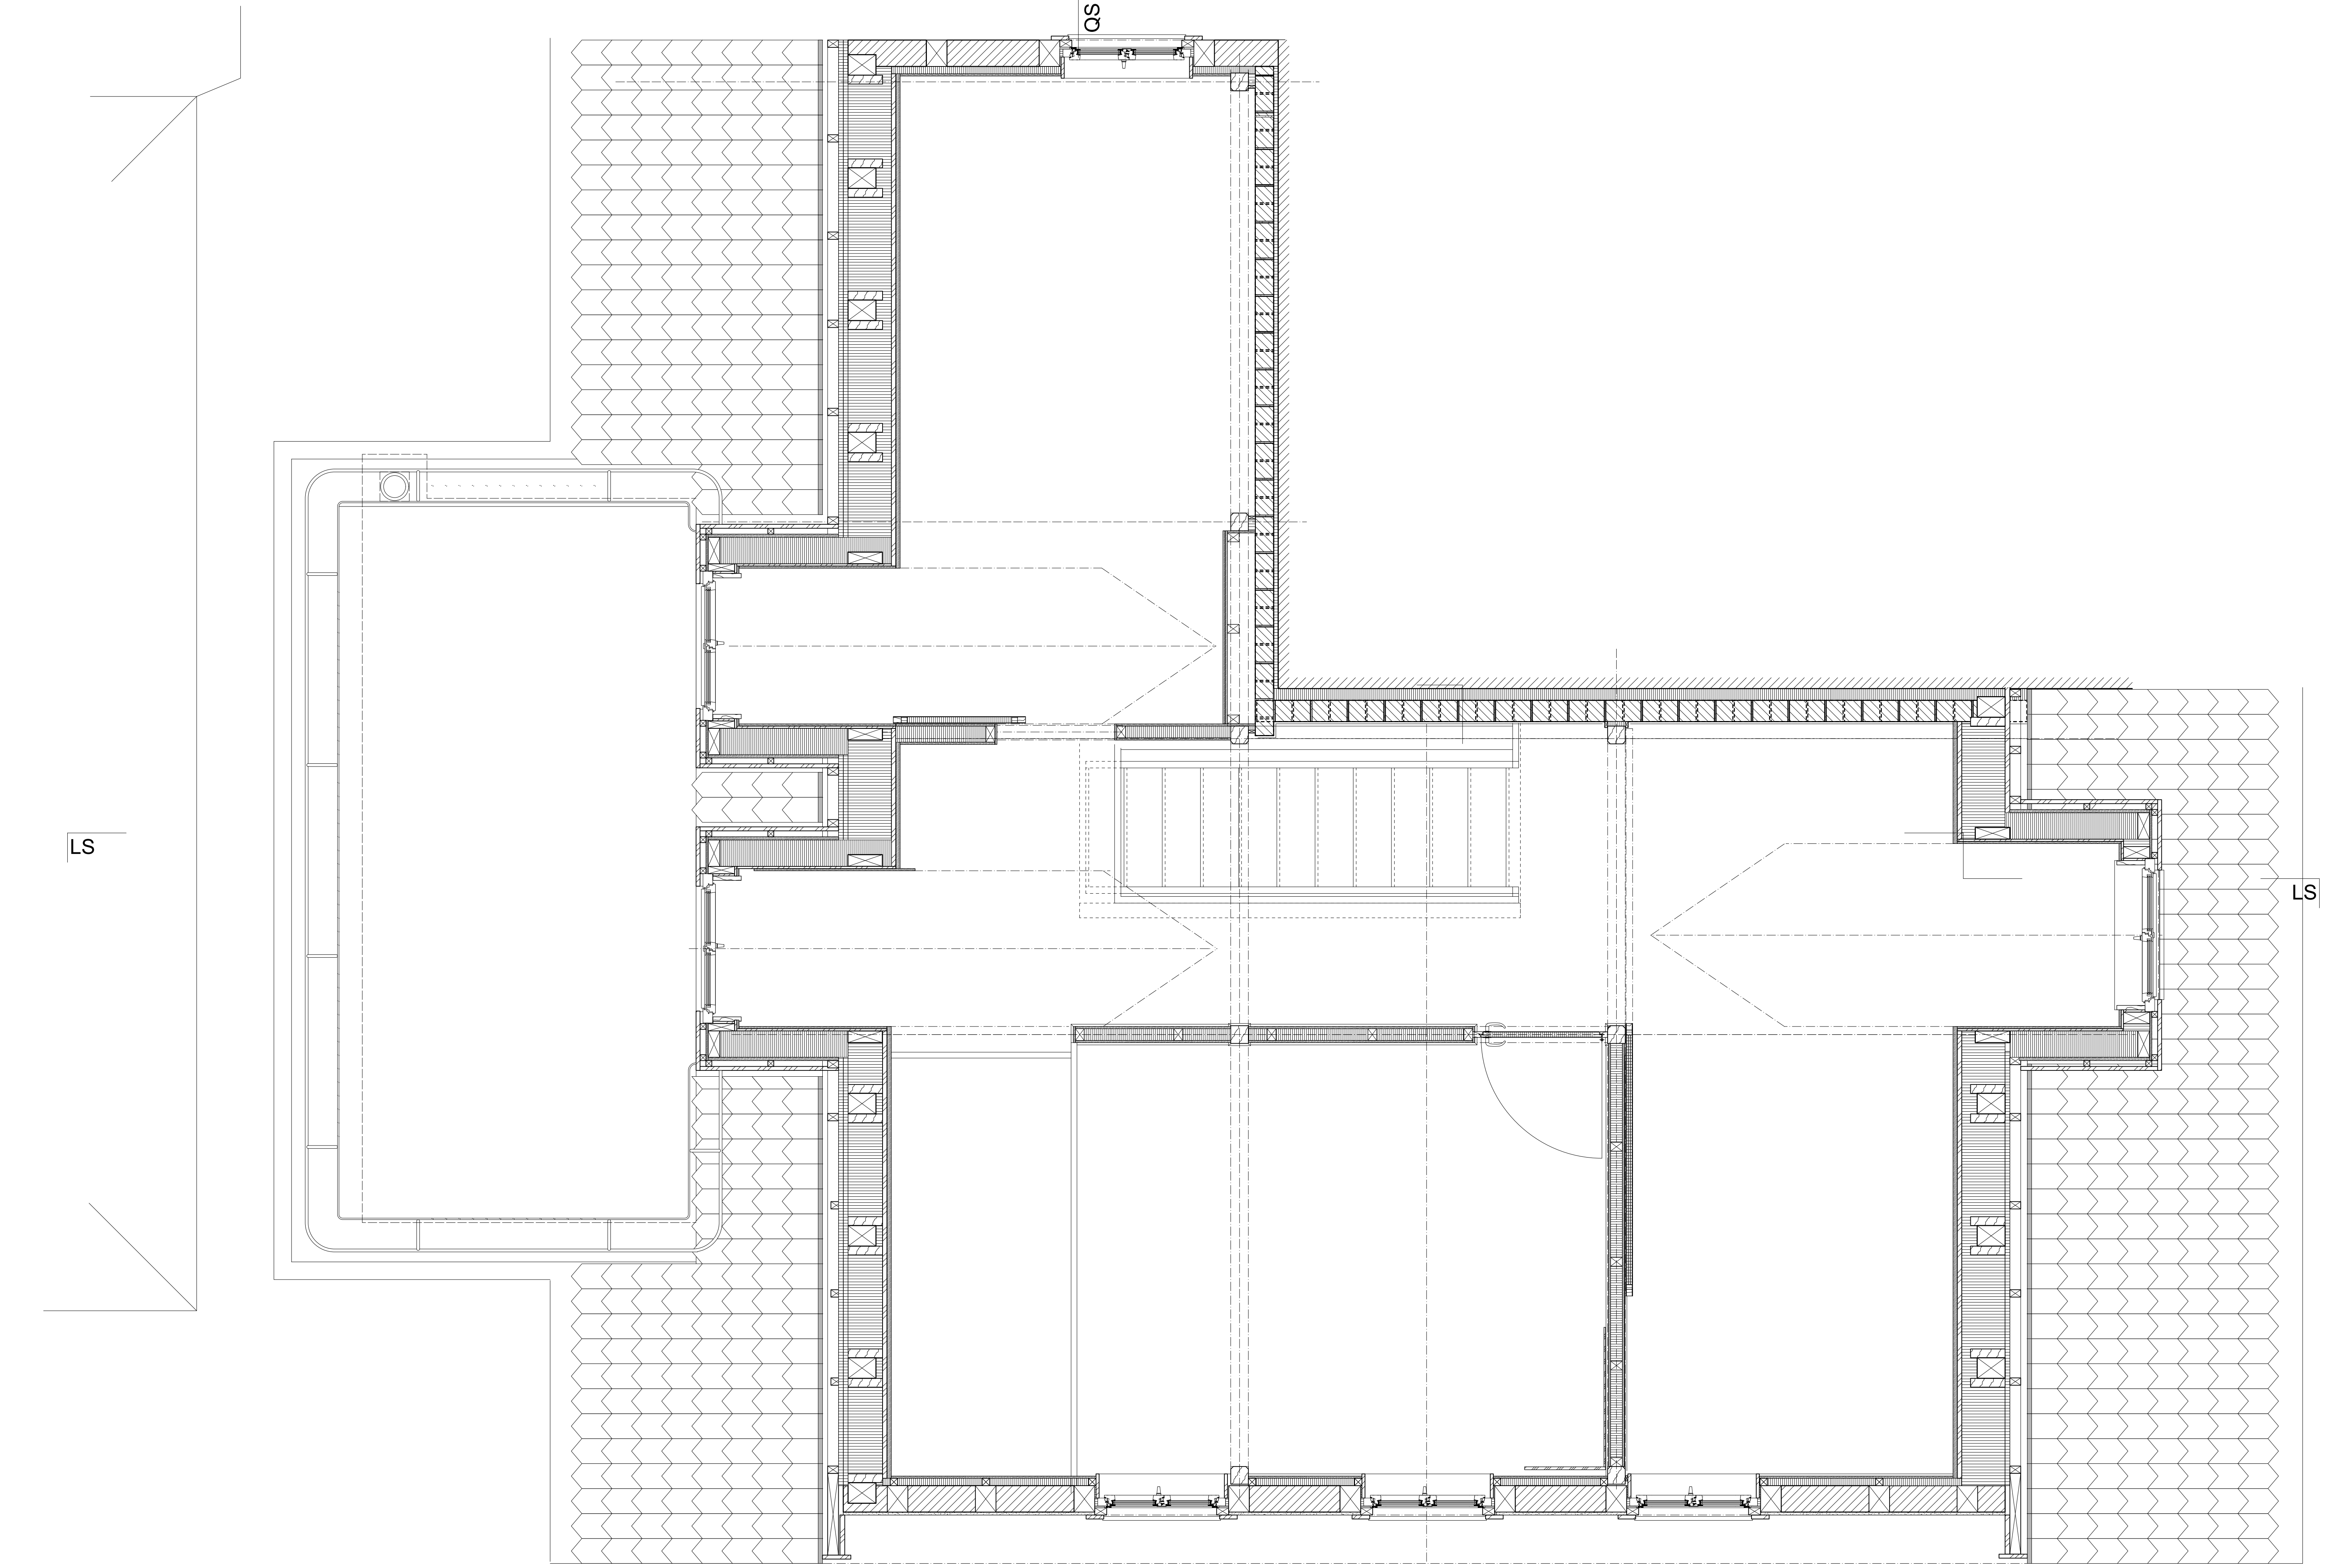

Dachgeschoss

0 m 0.5 m 1.0 m 2.0 m 5.0 m

