



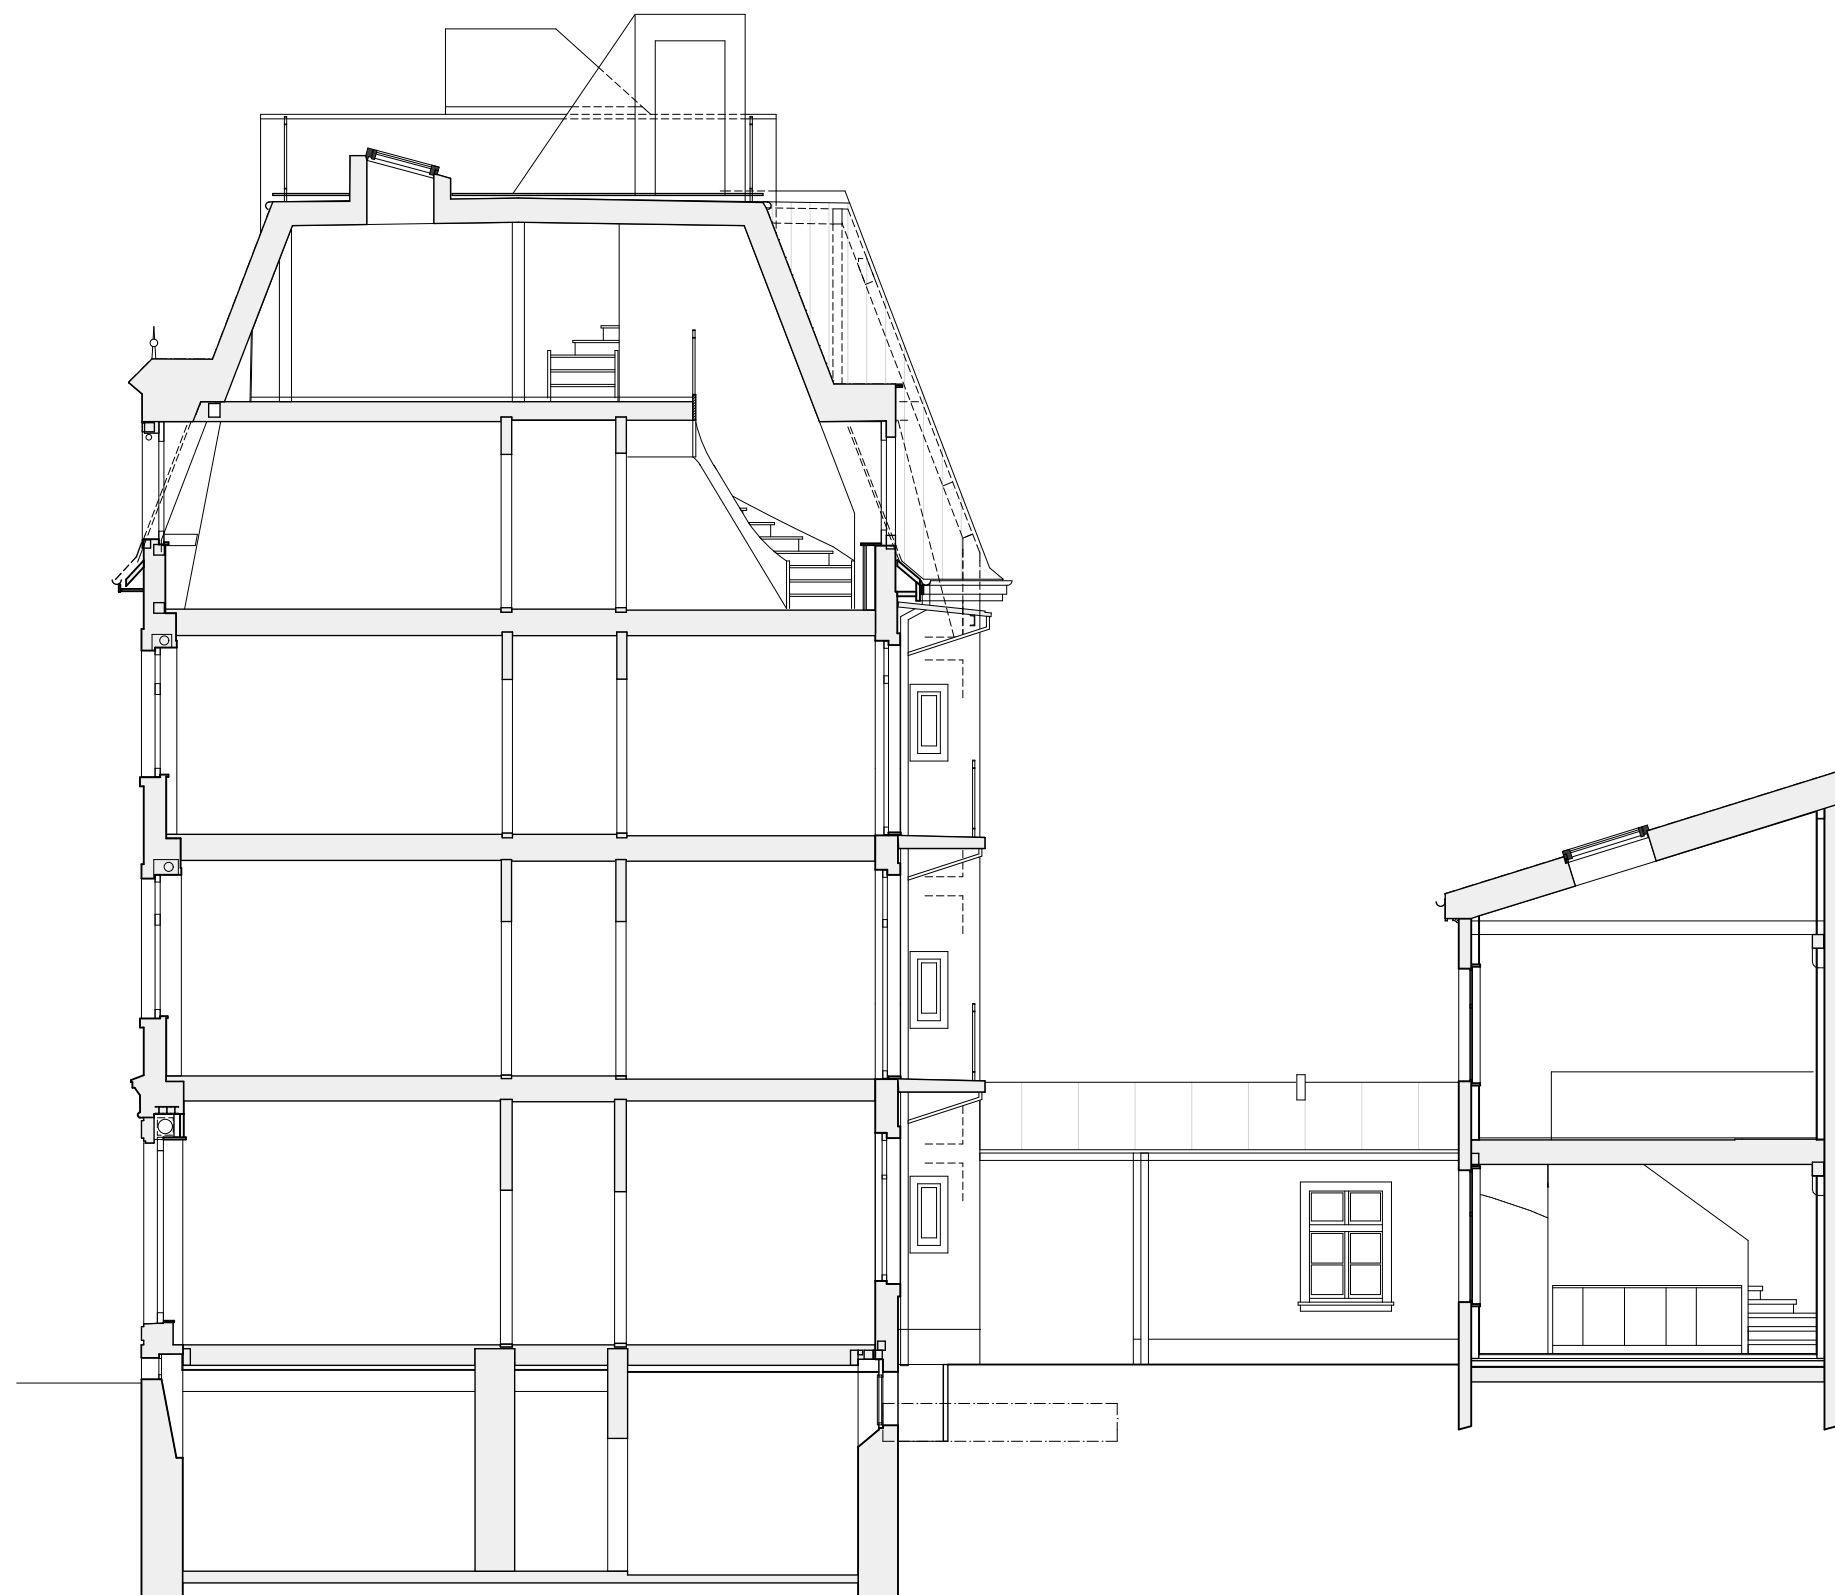

St. Johannis-Ring

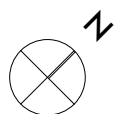

0 1 2 3 4 5 m

Sanierung, St. Johannis-Ring 106, 4056 Basel

reichert architekten

Holbeinstrasse 50, 4051 Basel, 061 271 34 40

Querschnitt