

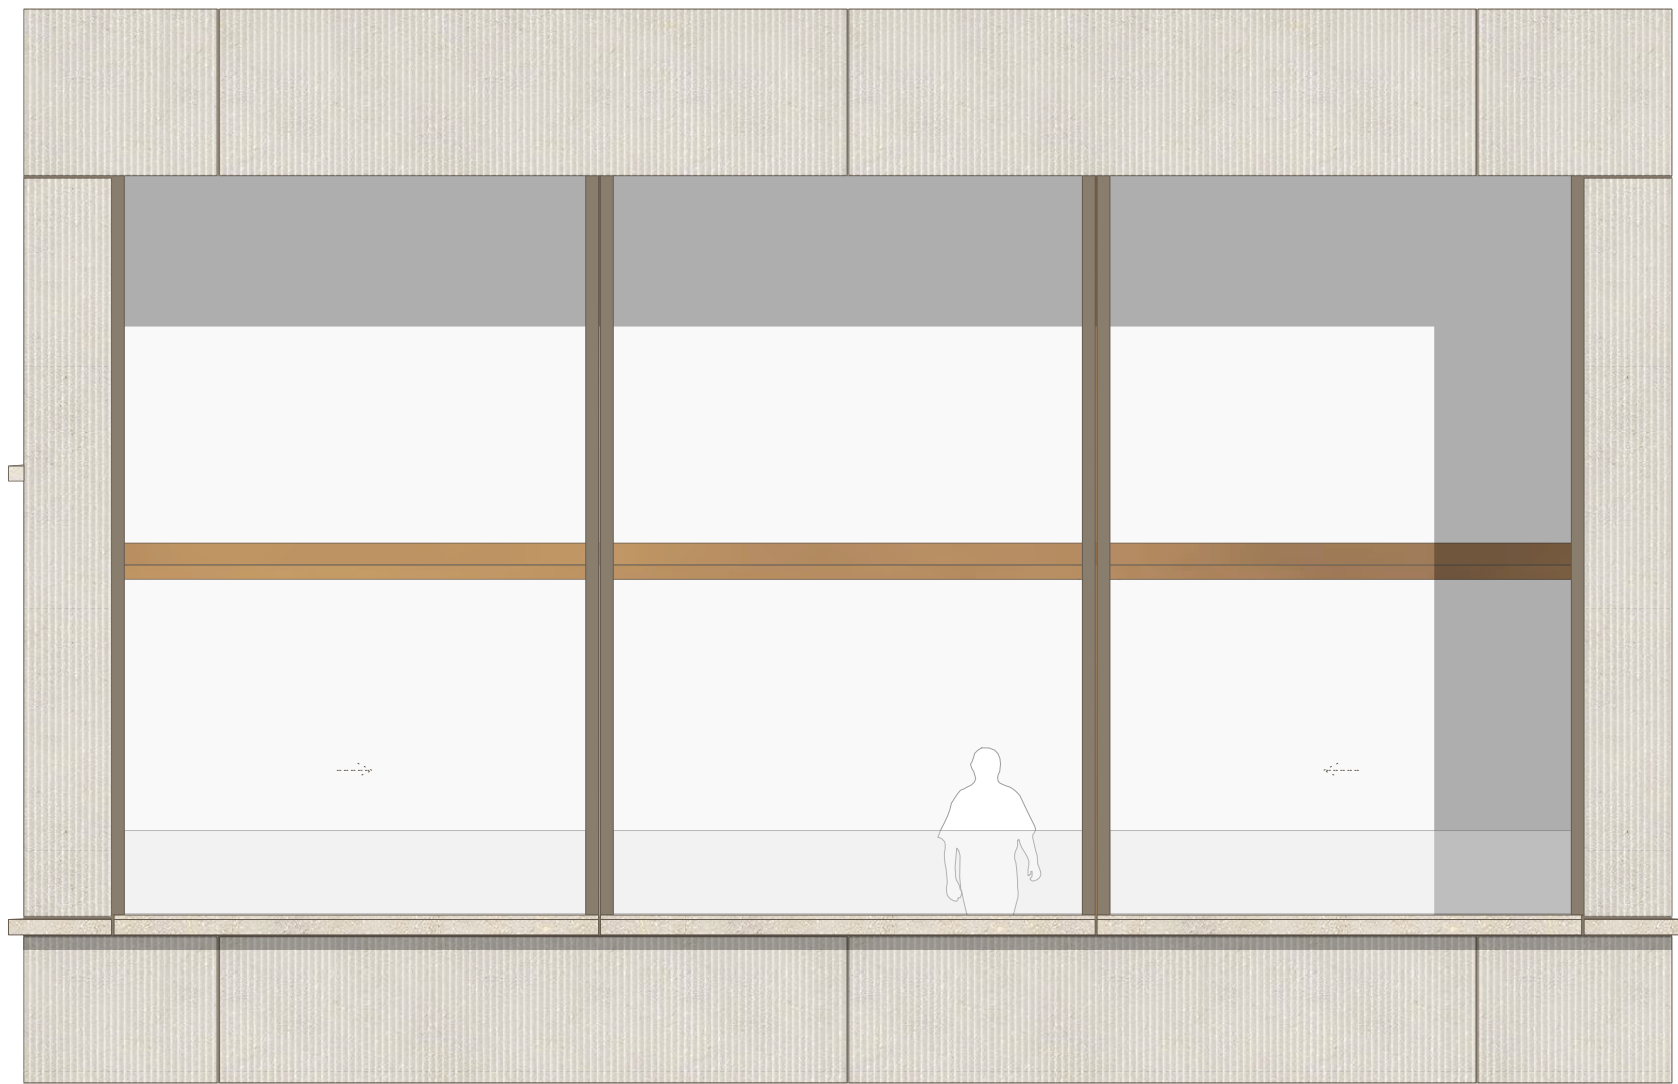
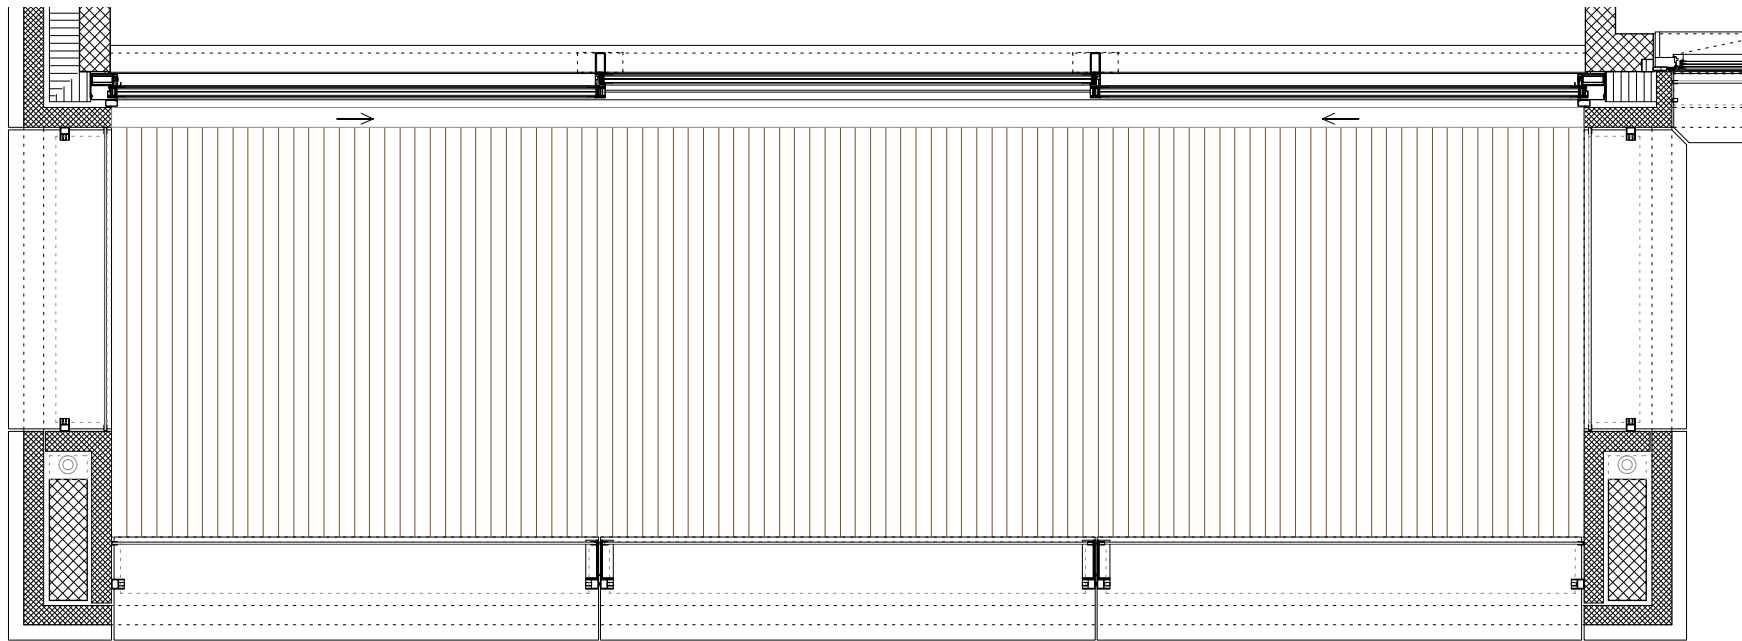


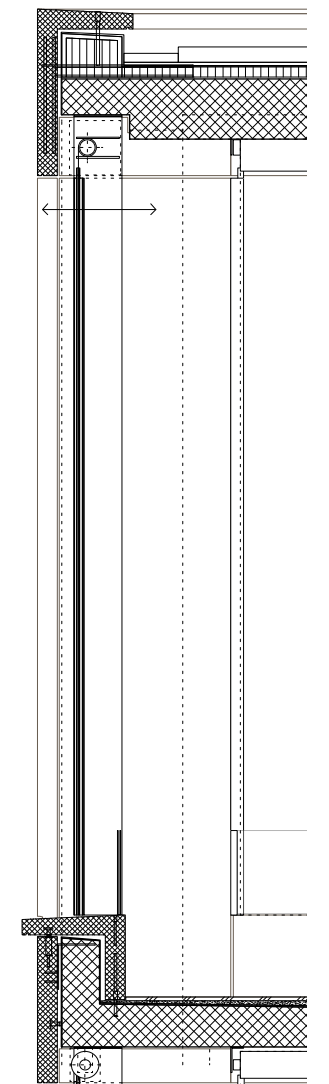

Balkon 4. Obergeschoss

MFH Rigistrasse 26
Luzern

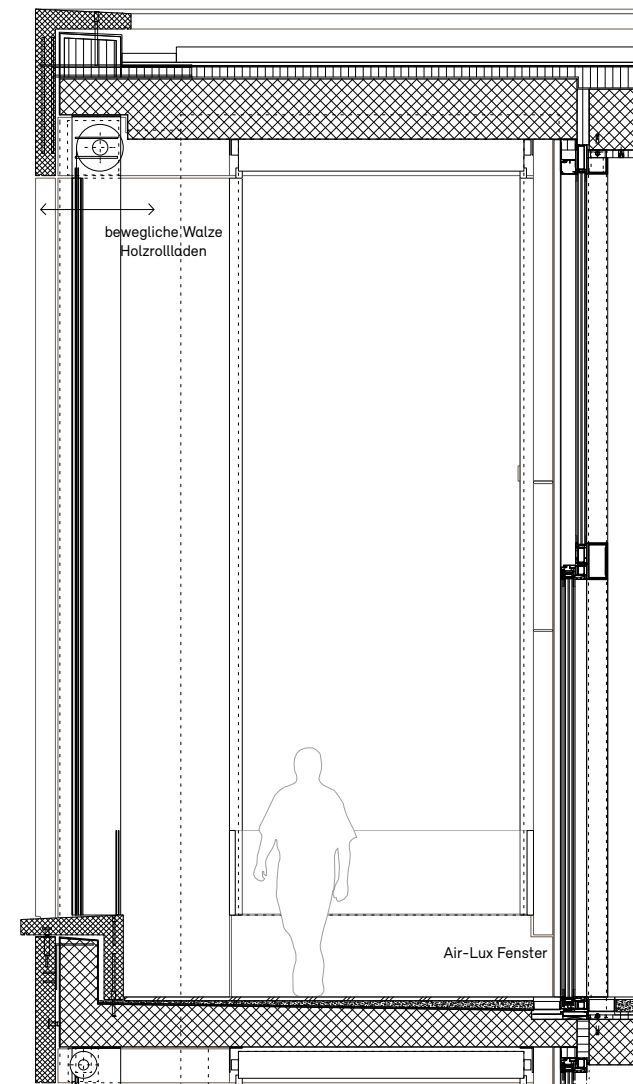

0 0.5 1 1.5 2.5