


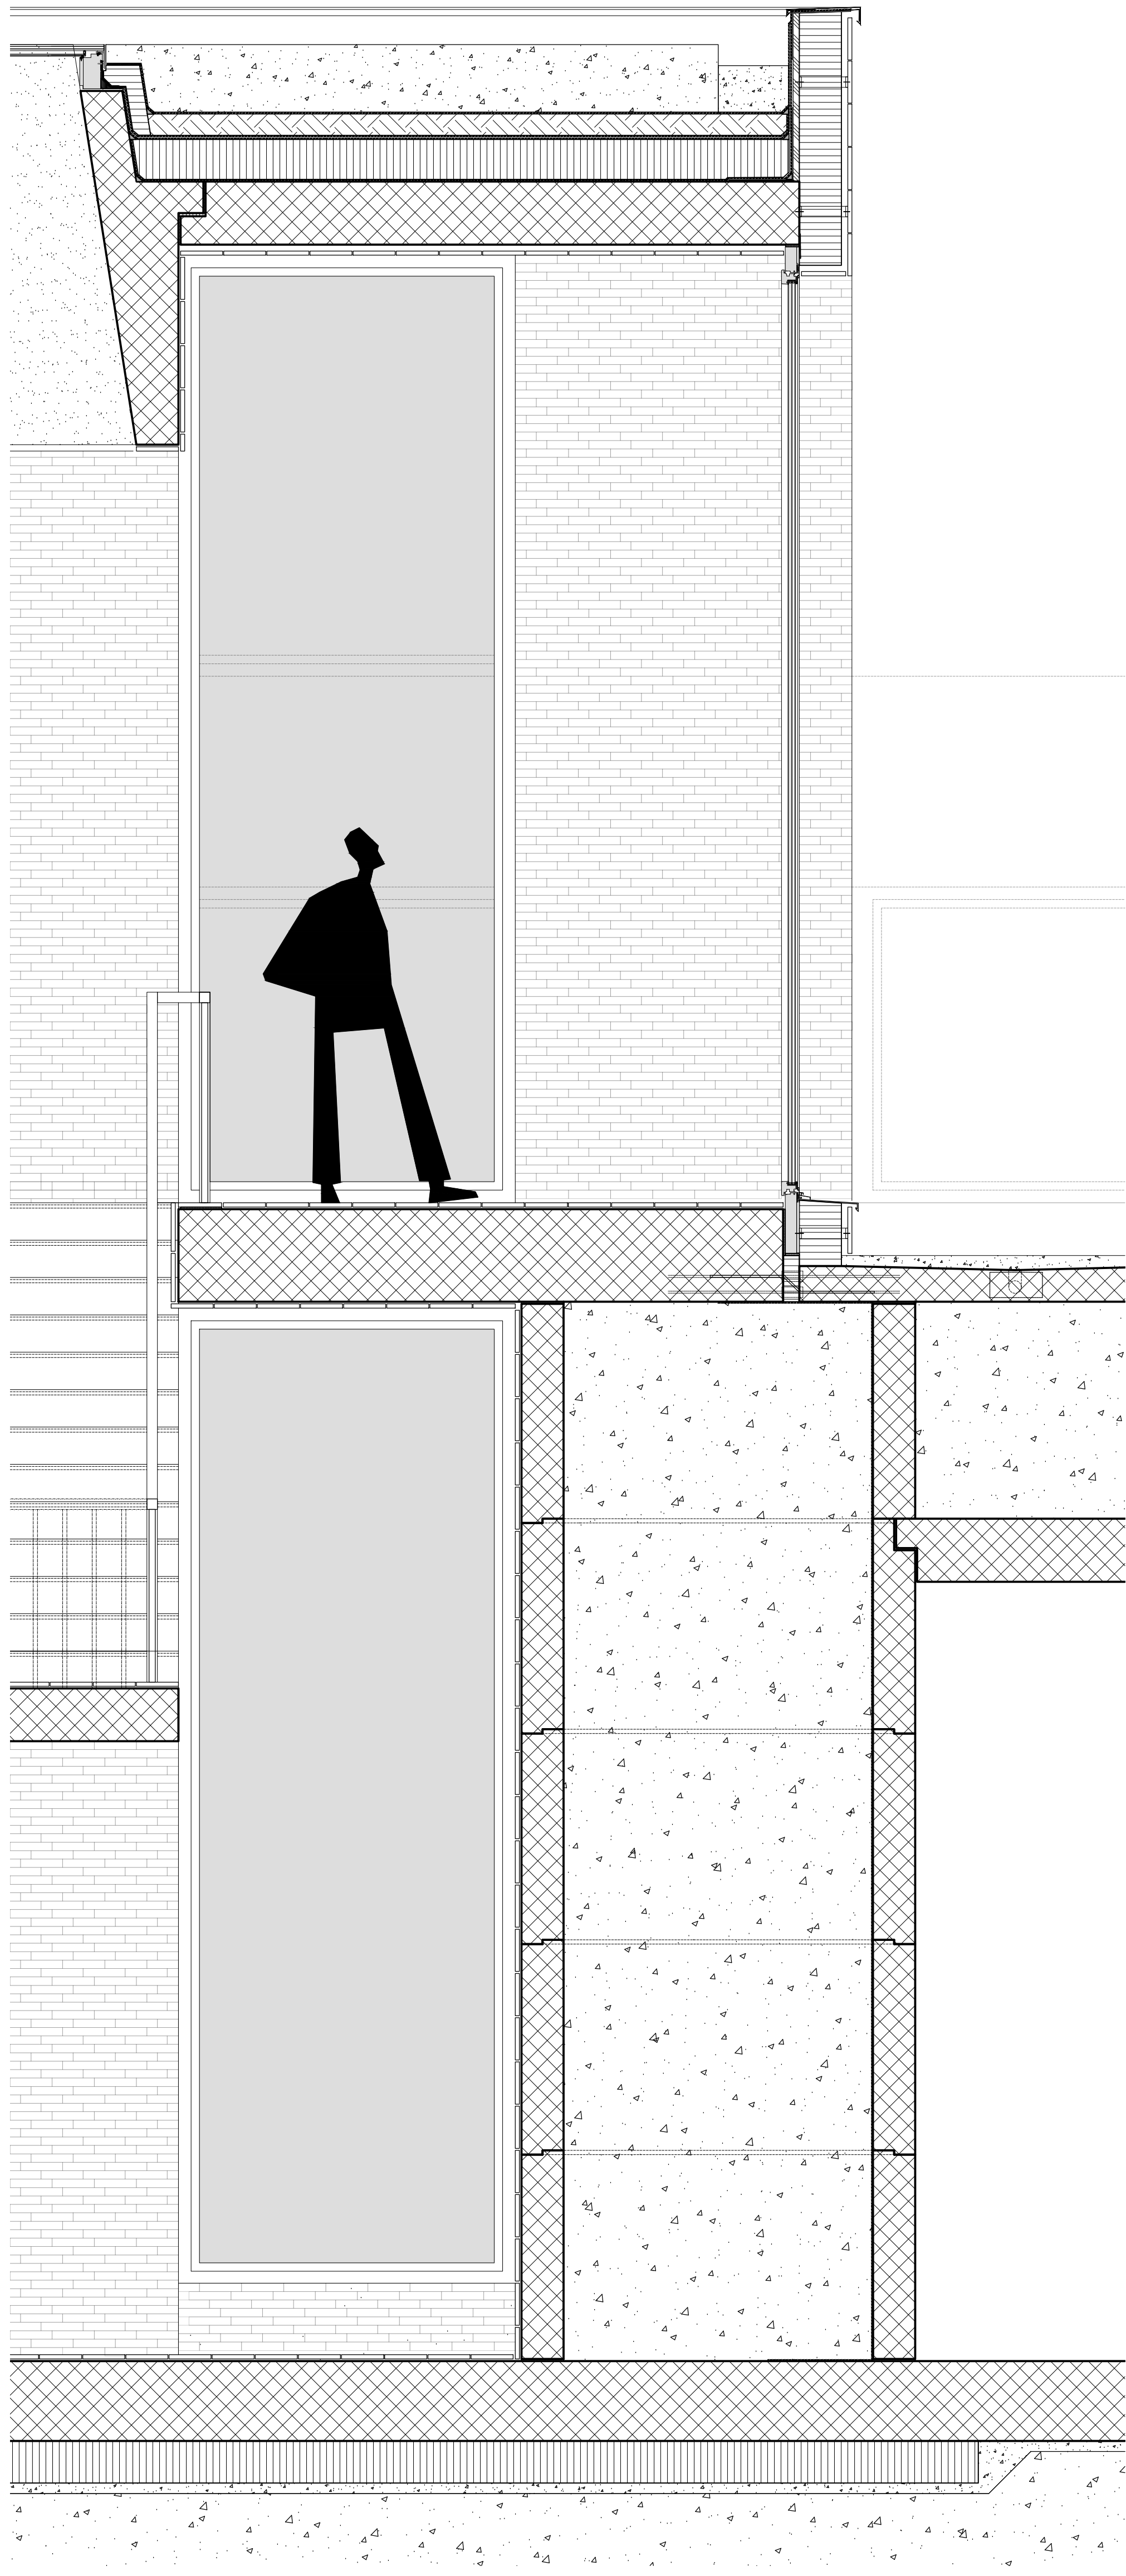

section detail 1:20