


Schnitt B 1:200

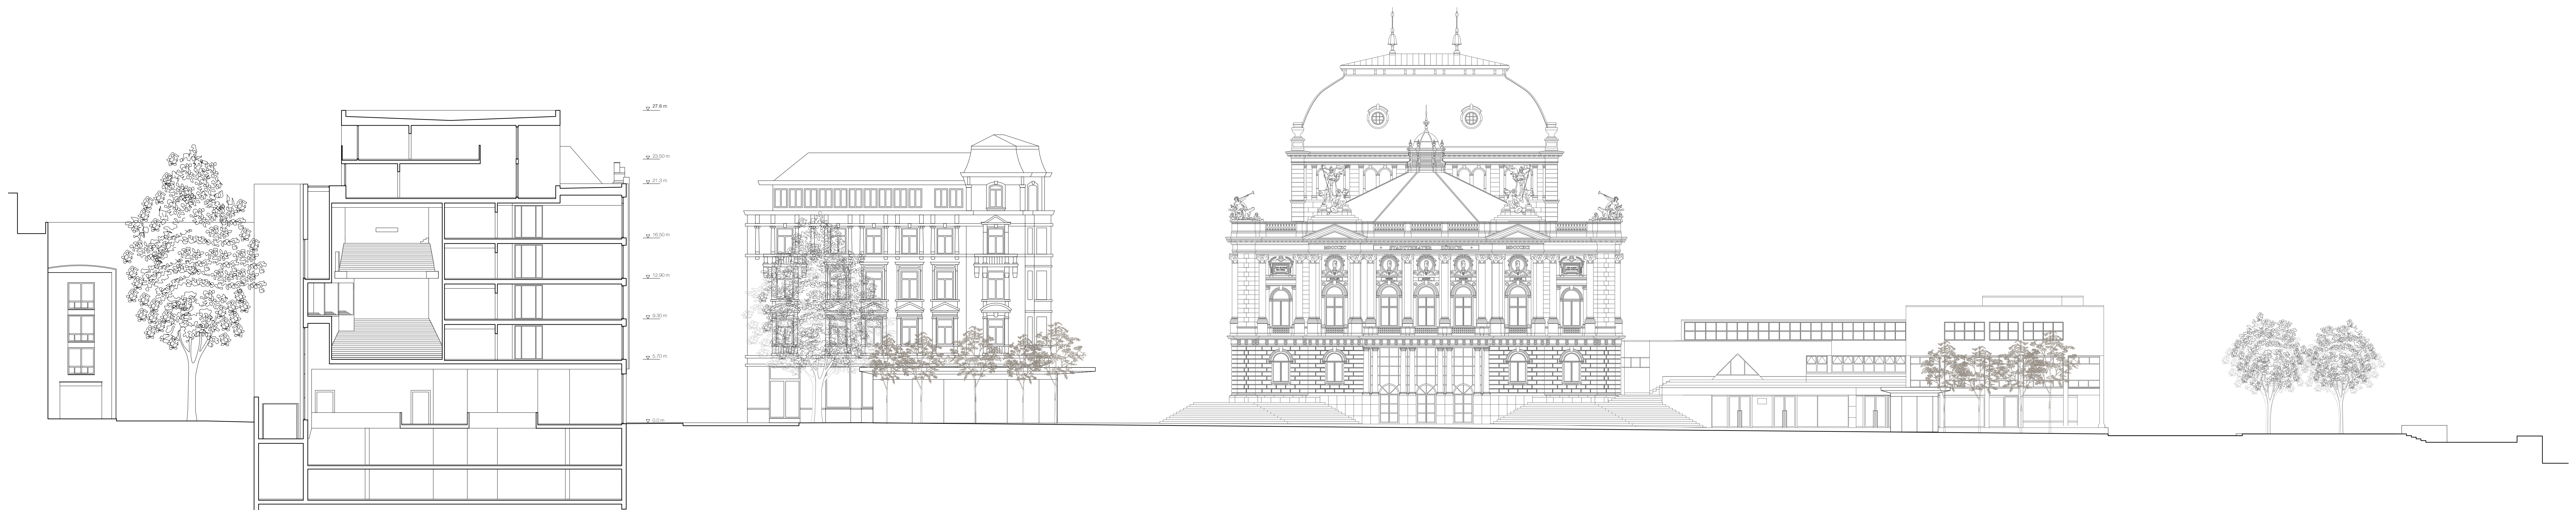

Schnitt A 1:200