


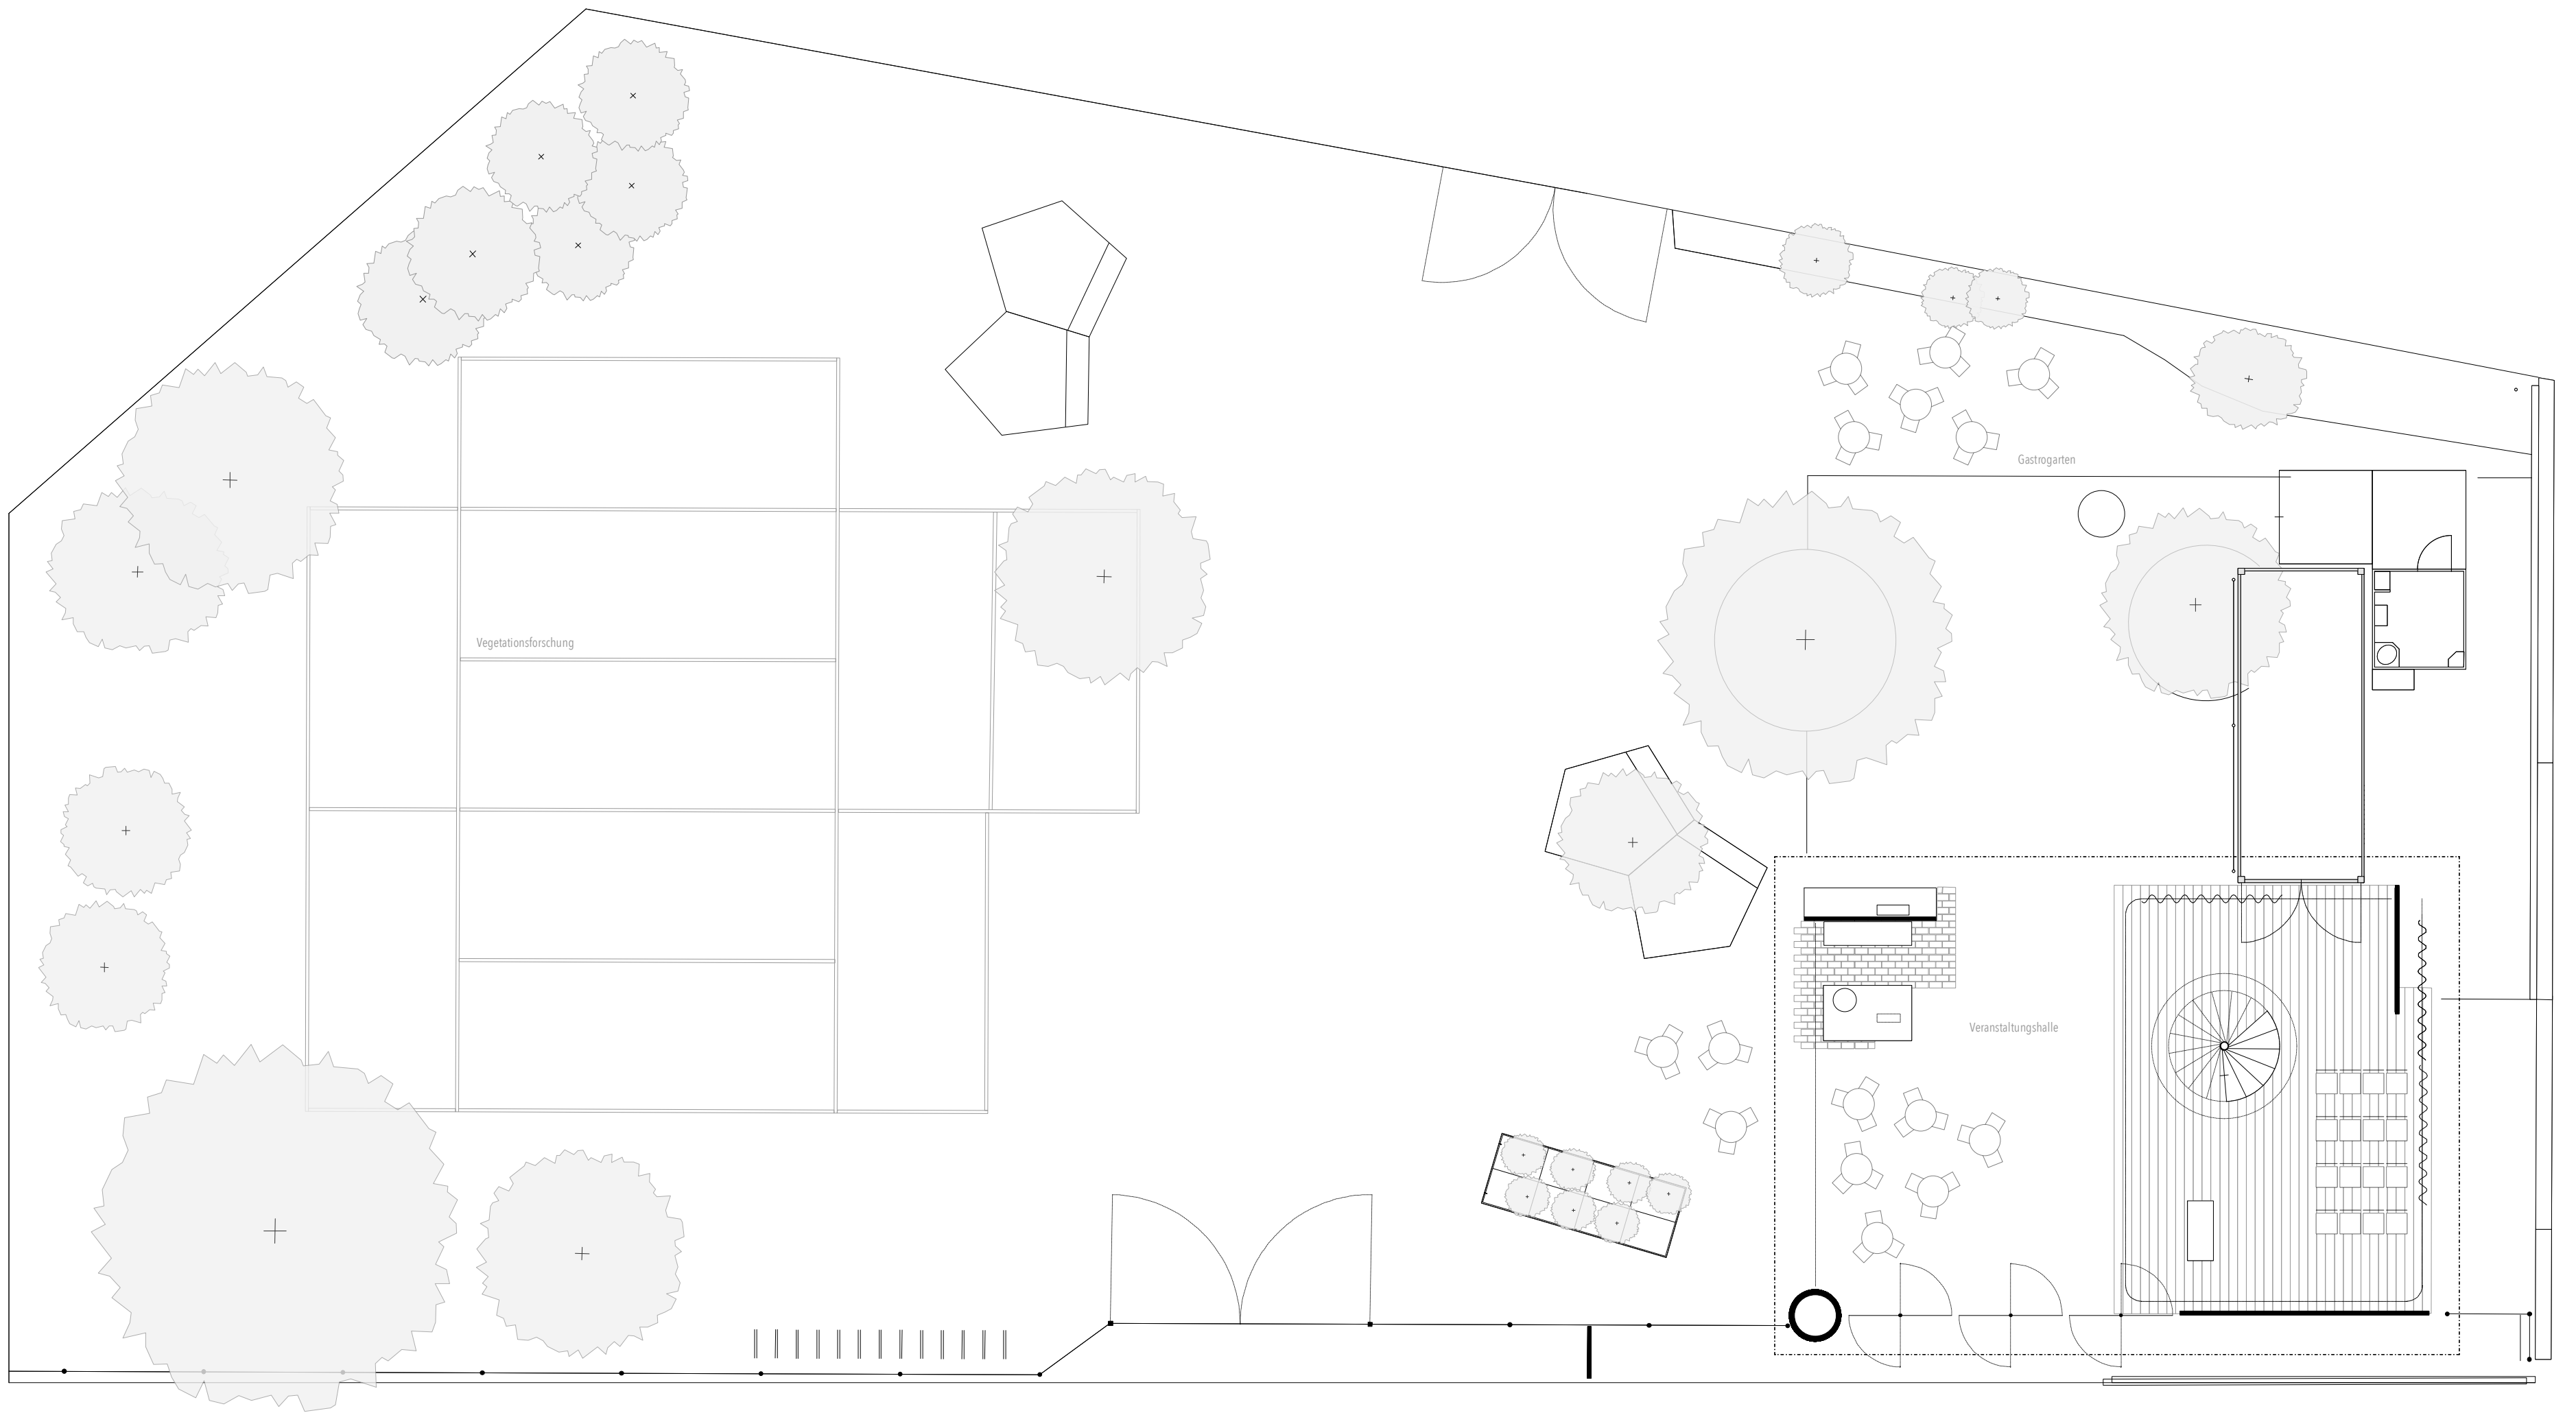

0 1 2 5 10

23.01\_22 53\_001\_100

**Innovationslabor Winterthur**

Tiefbauamt Stadt Winterthur, ZHAWDept A\_Holcim Schweiz AG CPC AG  
**Erdgeschoss**\_1/100\_A2Q\_240808

gadolaringli architekten fhia  
 8003 Zürich Zurlindenstrasse 192a  
 Alexis Ringli  
 +41 78 879 12 65\_ringli@gadolaringli.ch