


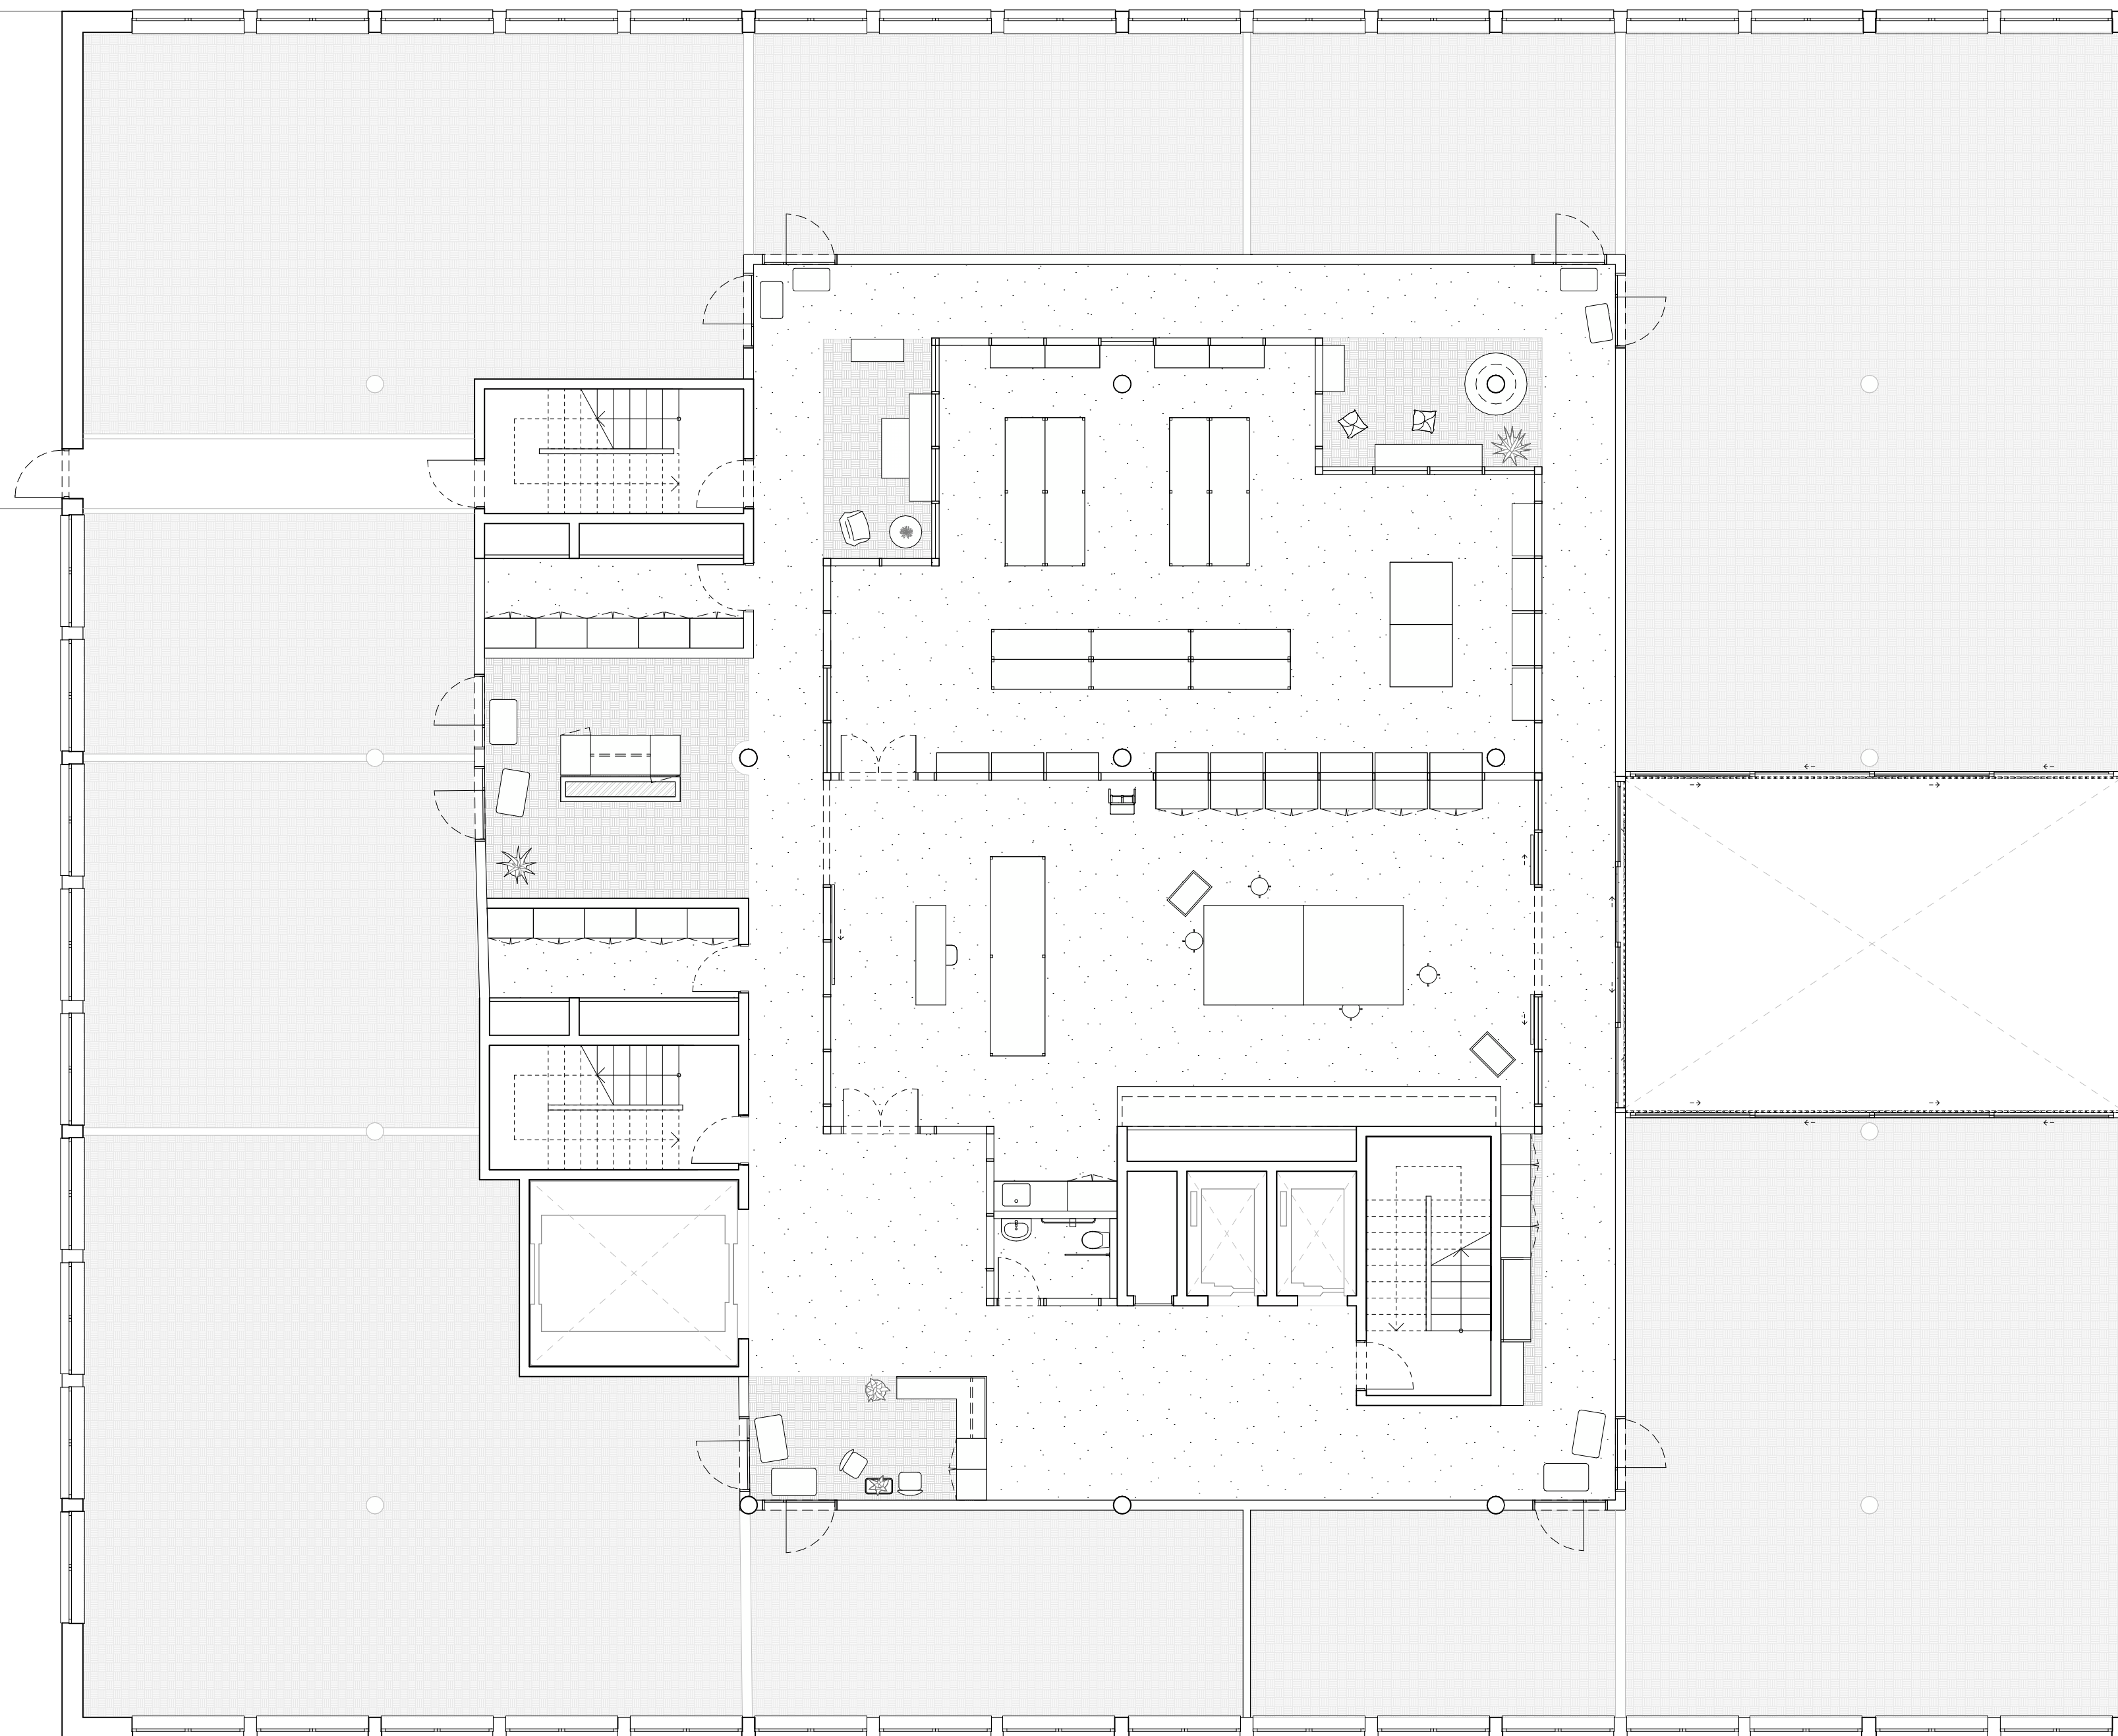

Plan 1<sup>er</sup> étage - éch. 1/100

