


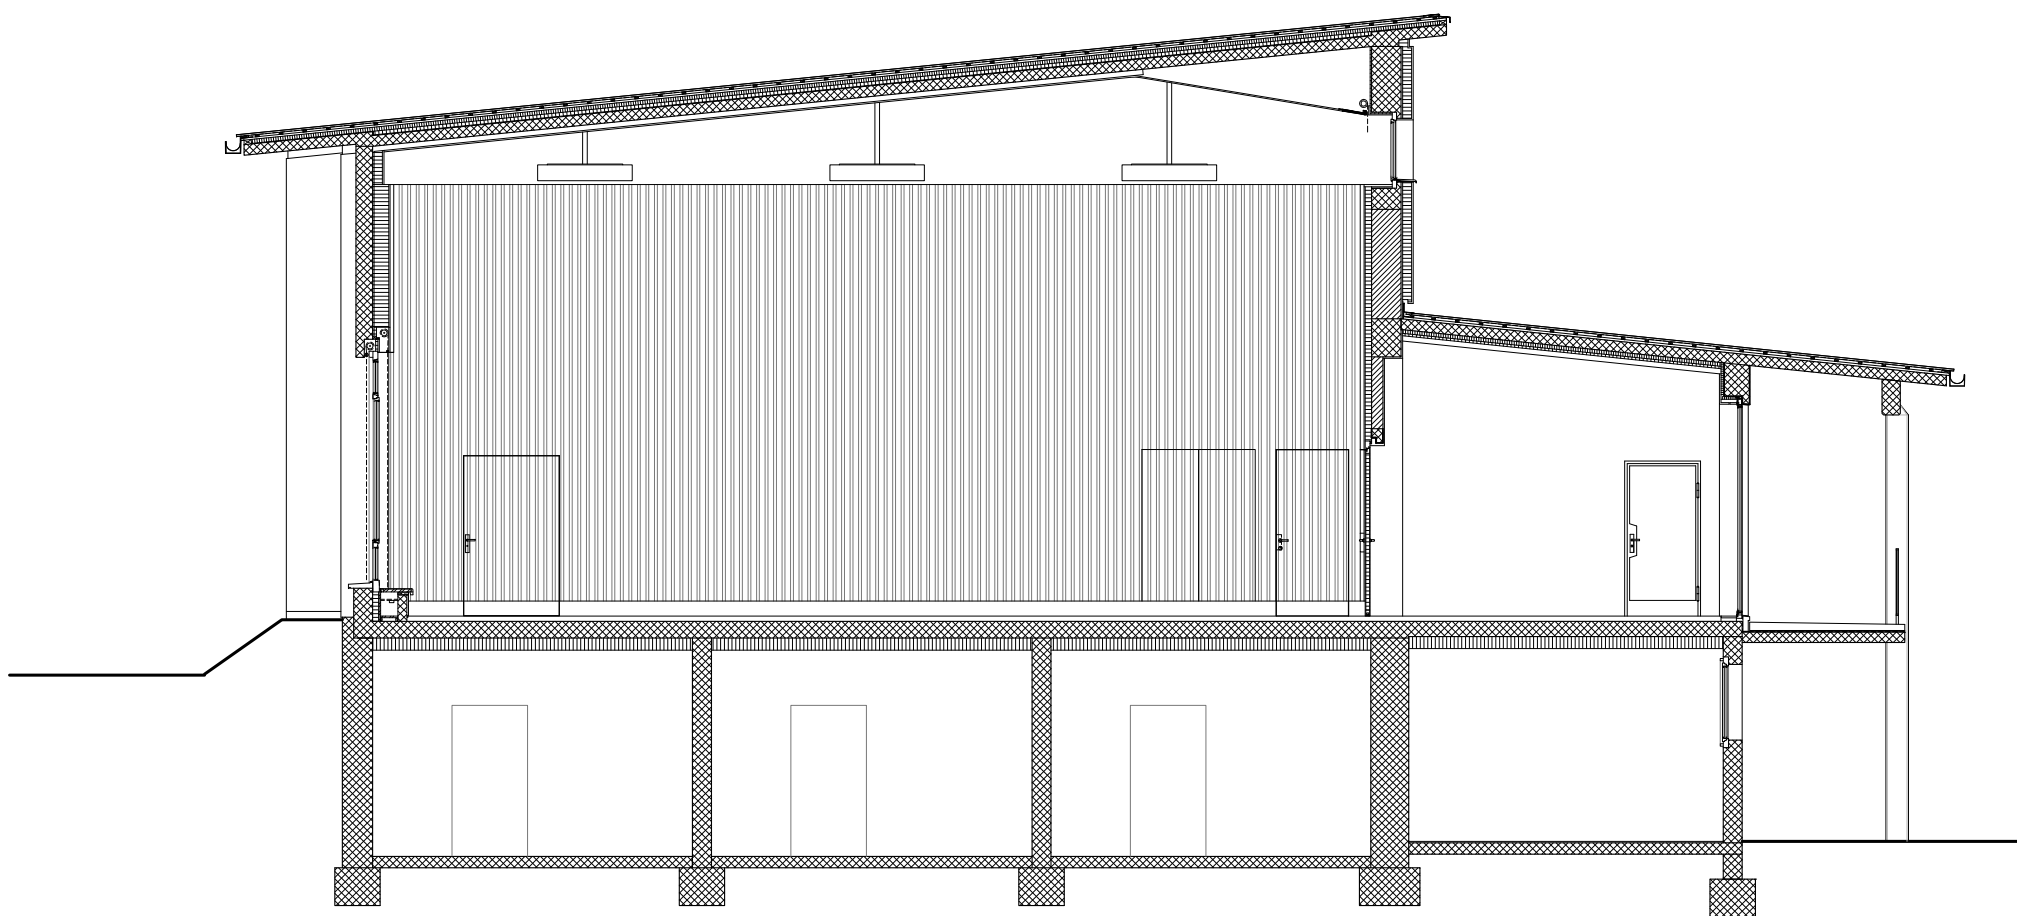

Detailschnitt Aula 0 1 2