


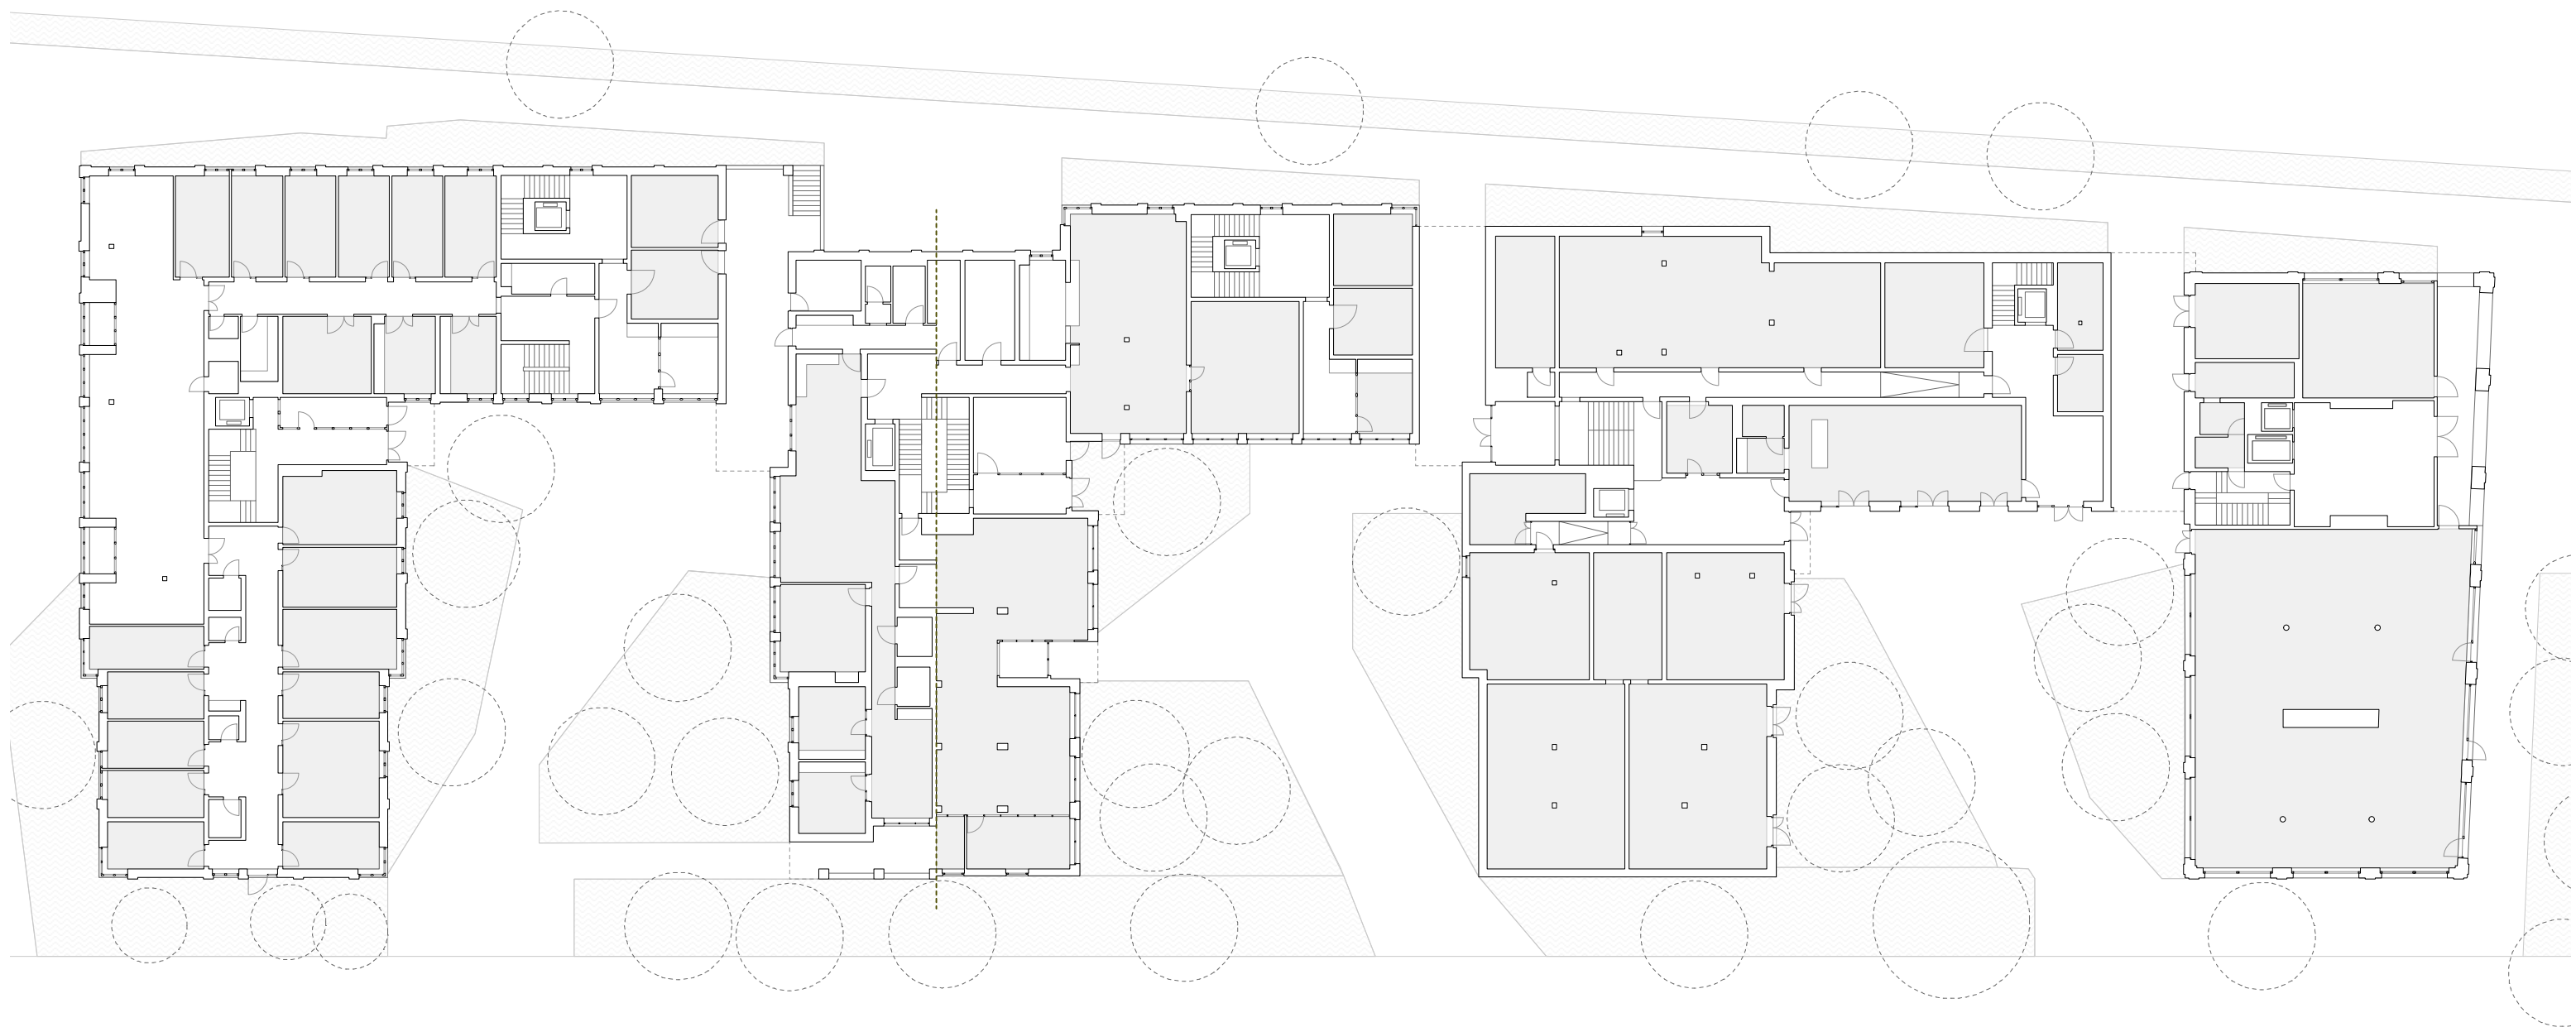

Plan RDC
1:350