


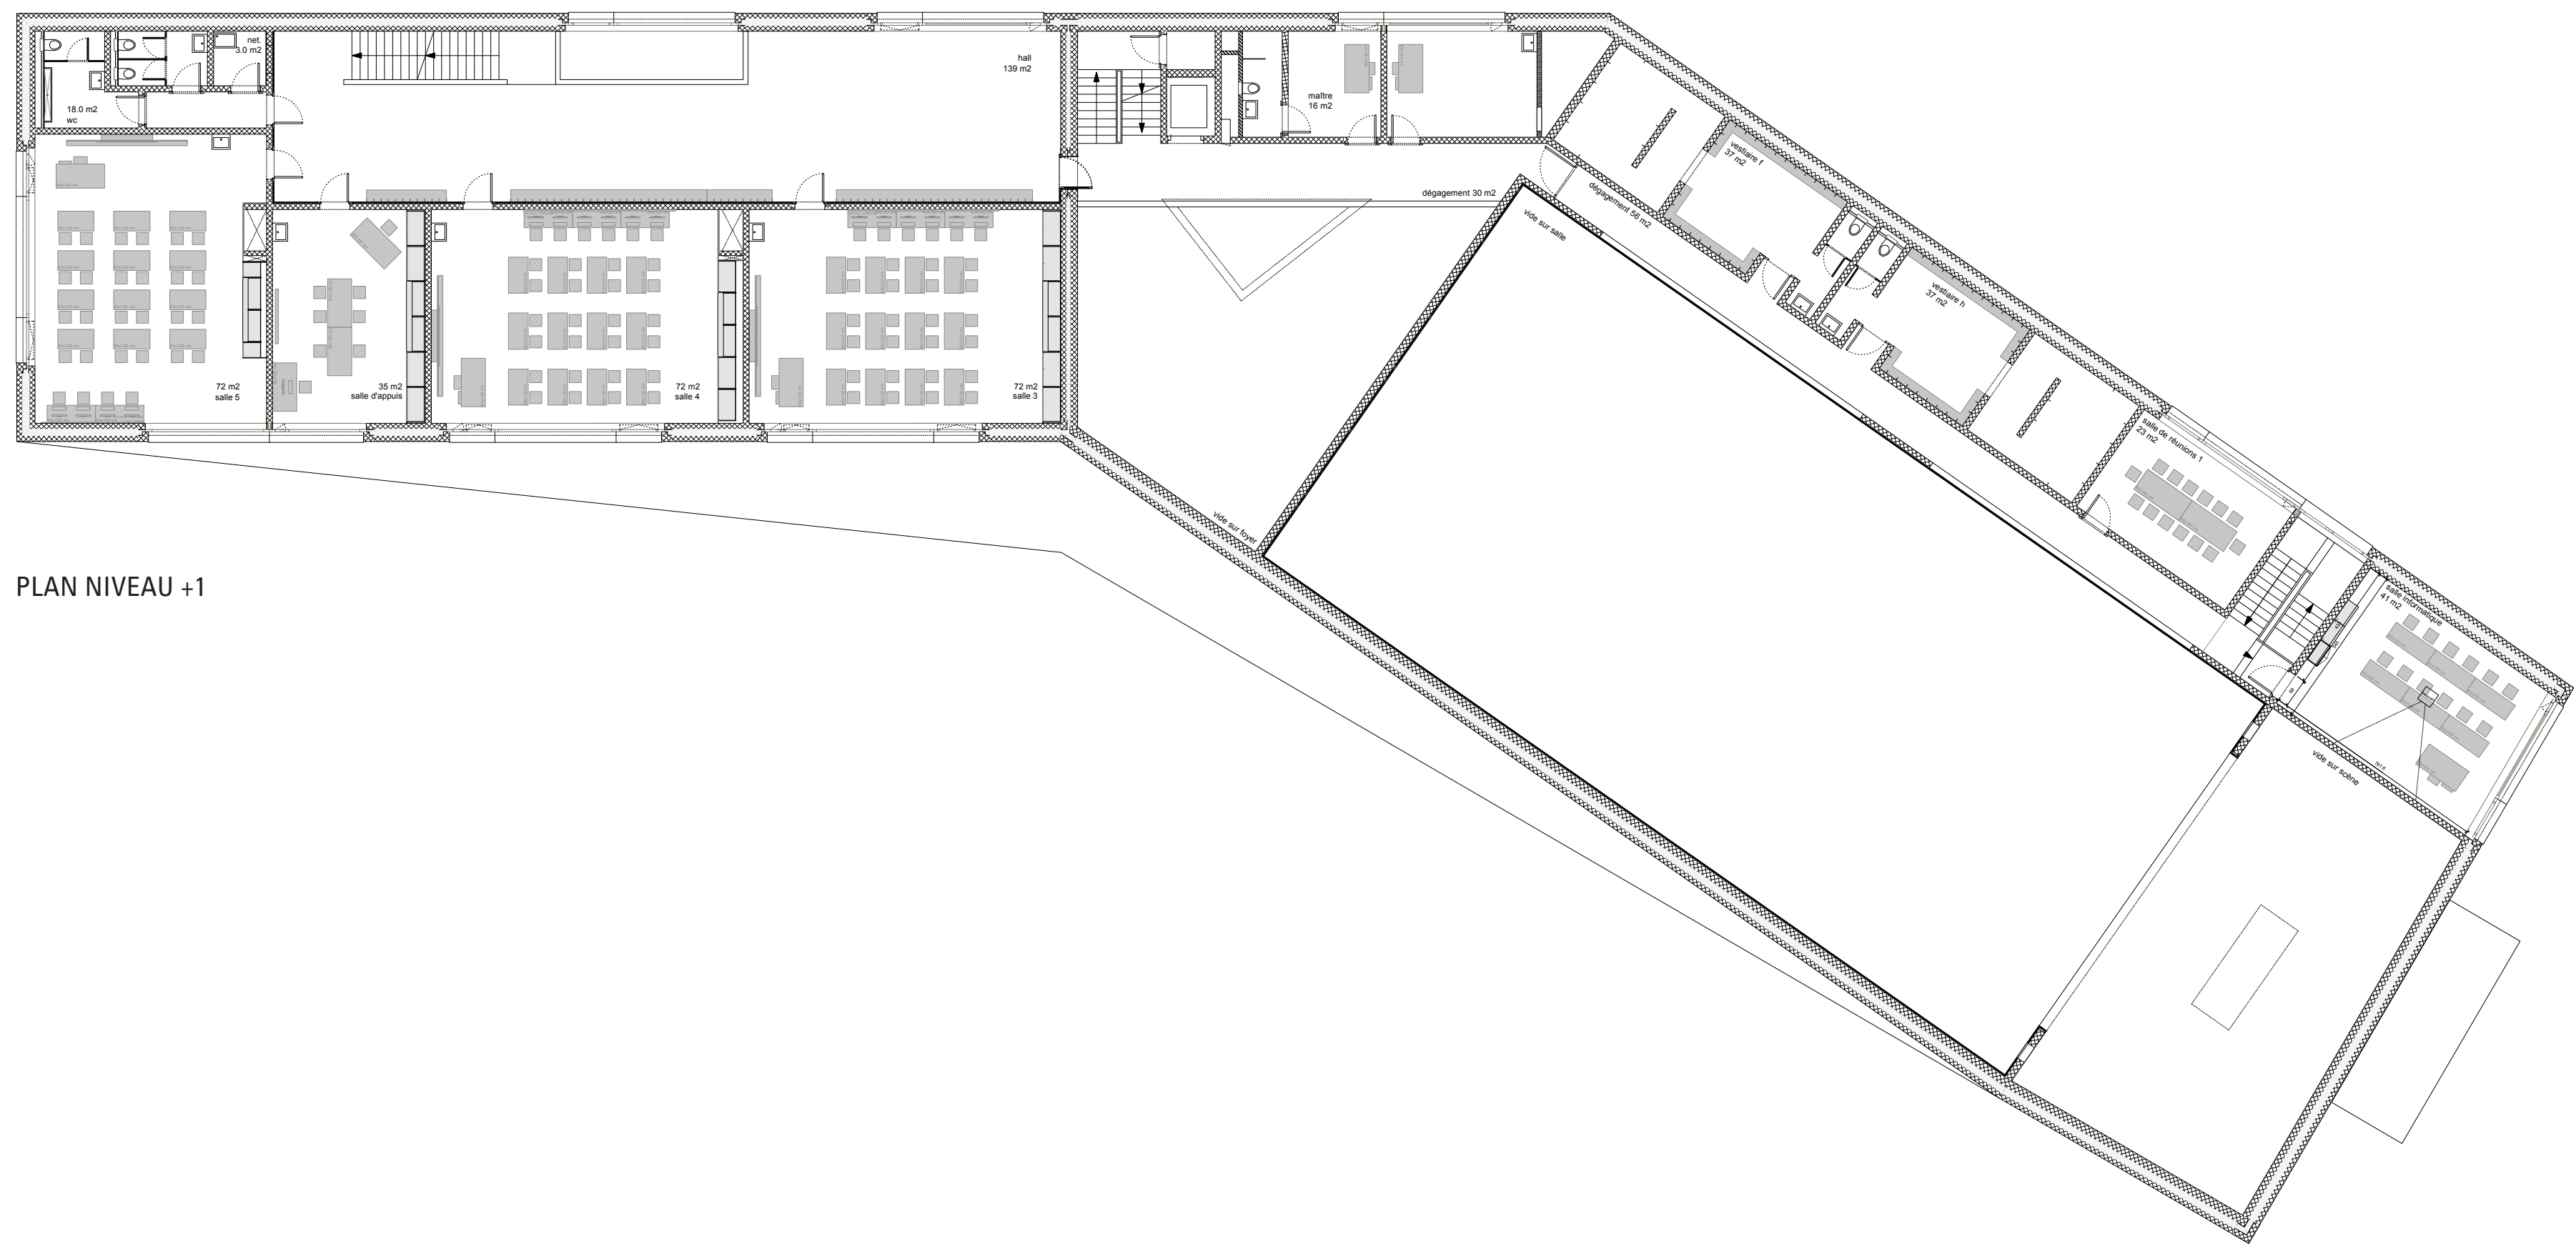

PLAN NIVEAU +1