


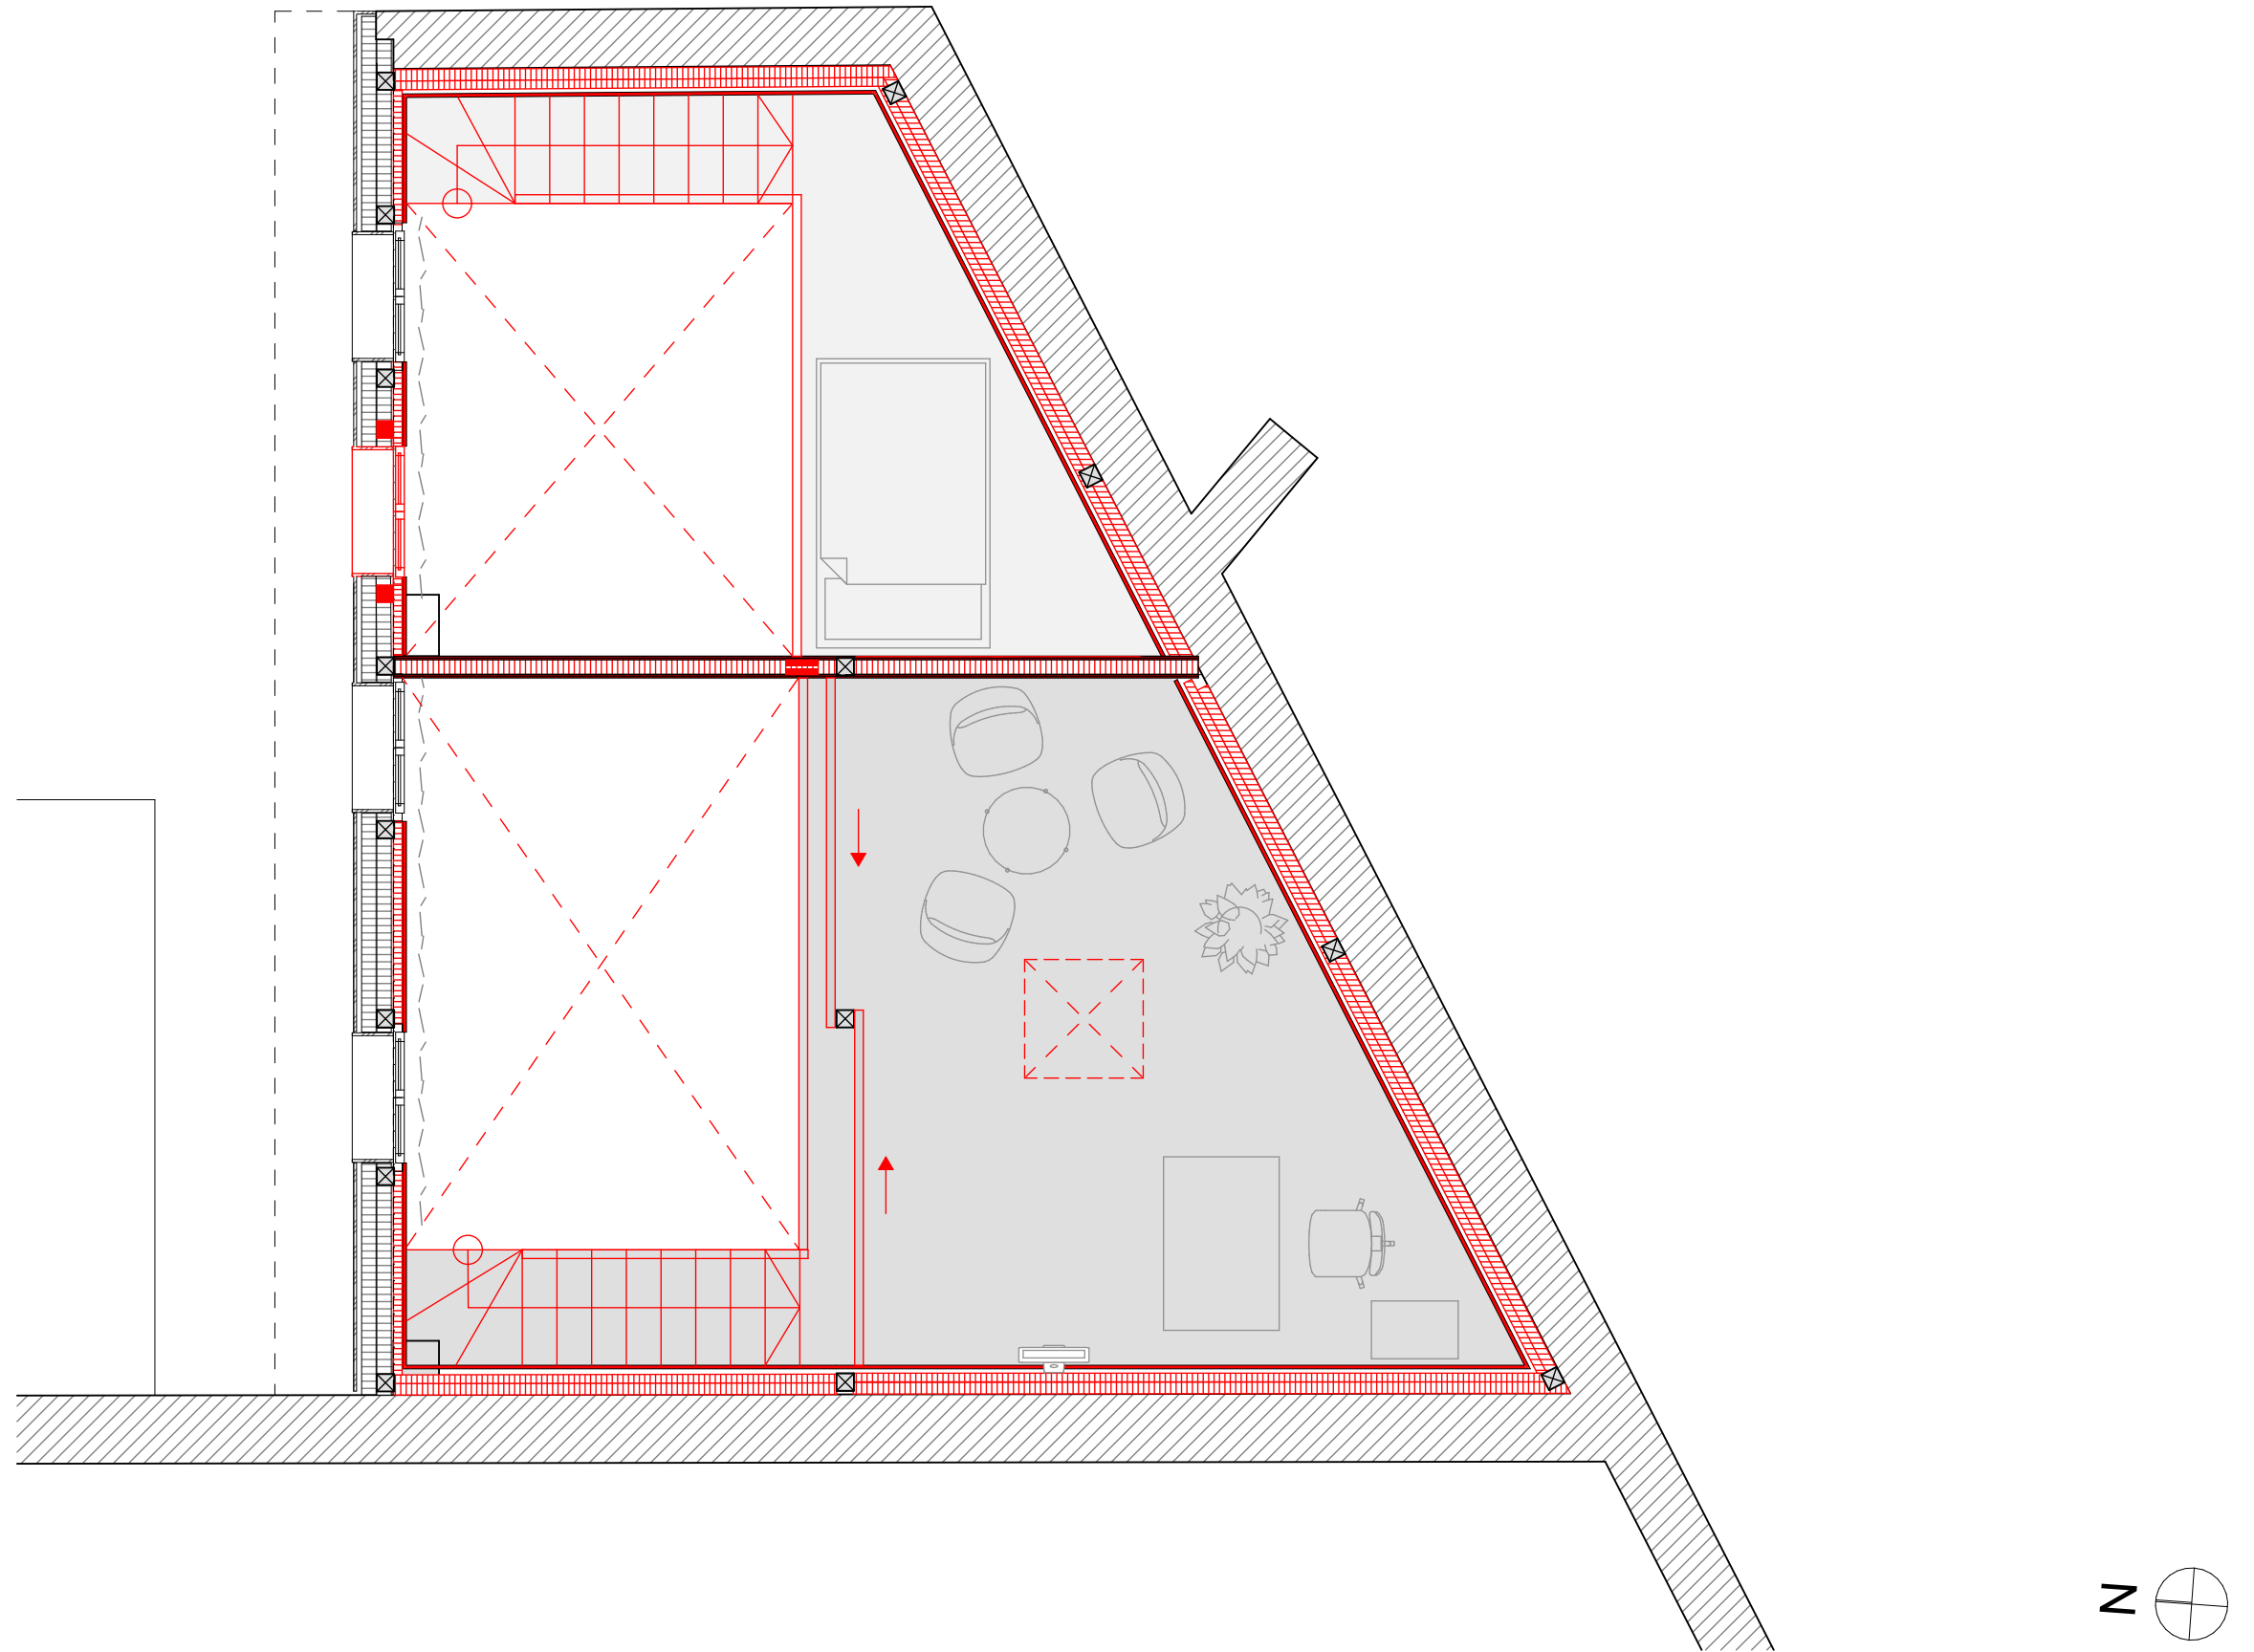

HAUS A

Grundriss OG - Upper floor plan
1:50