



Extension Floor Plan 1:100

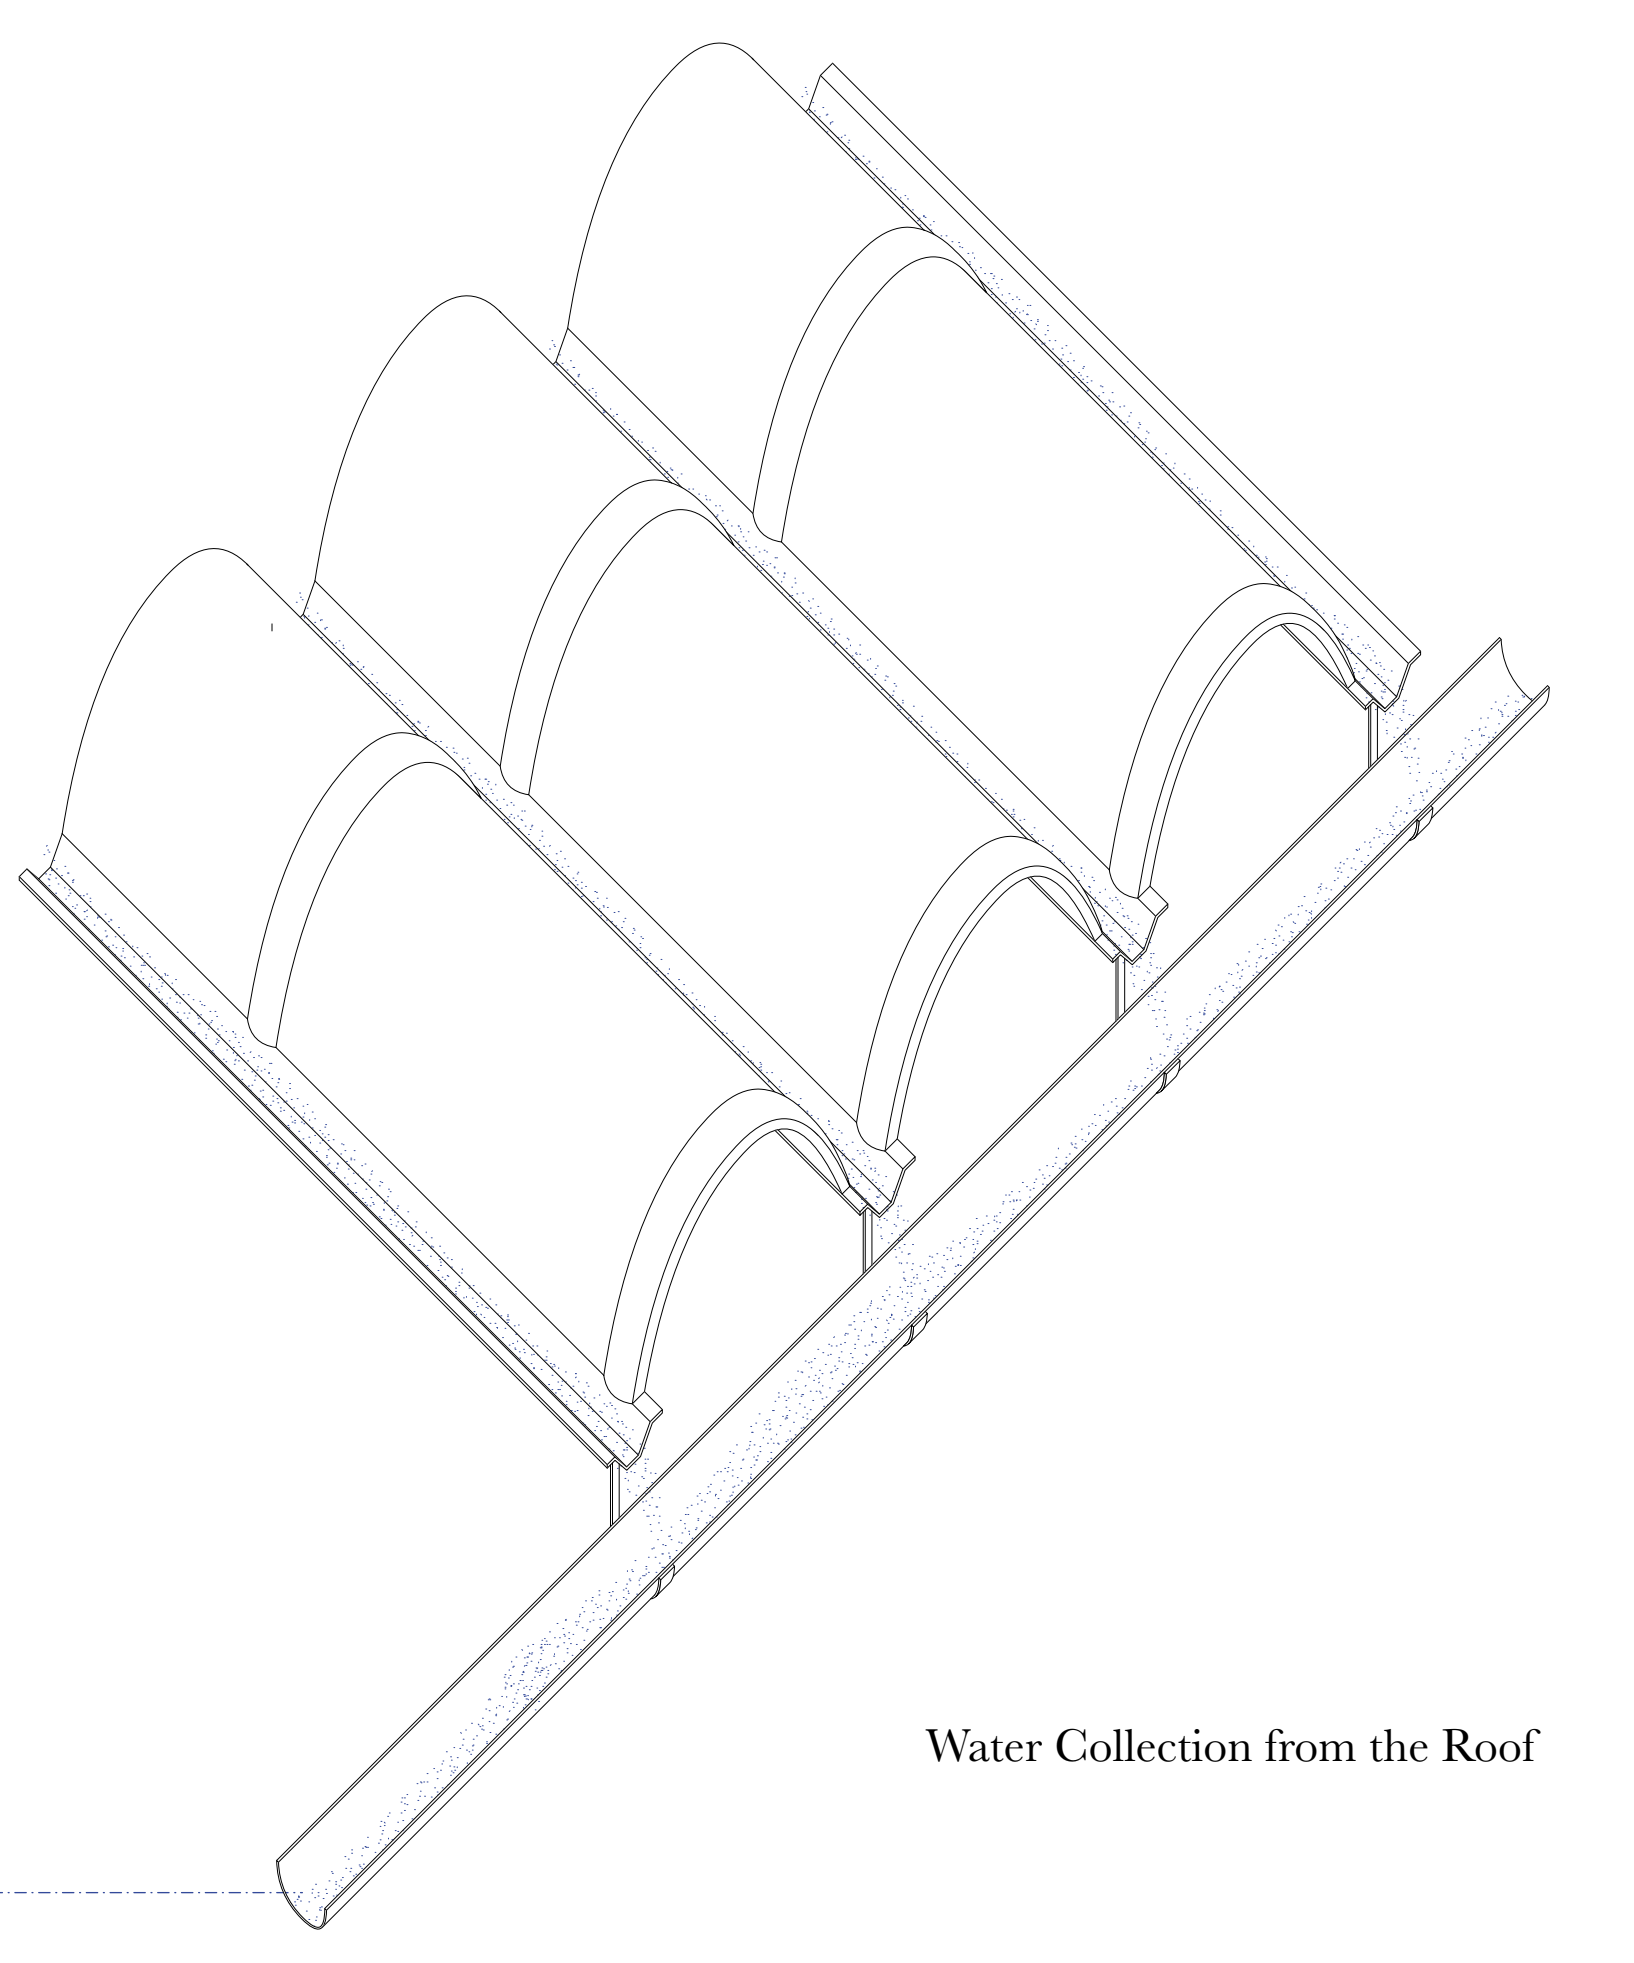


Water Collection from the Roof


## UNCHARTED WATERS

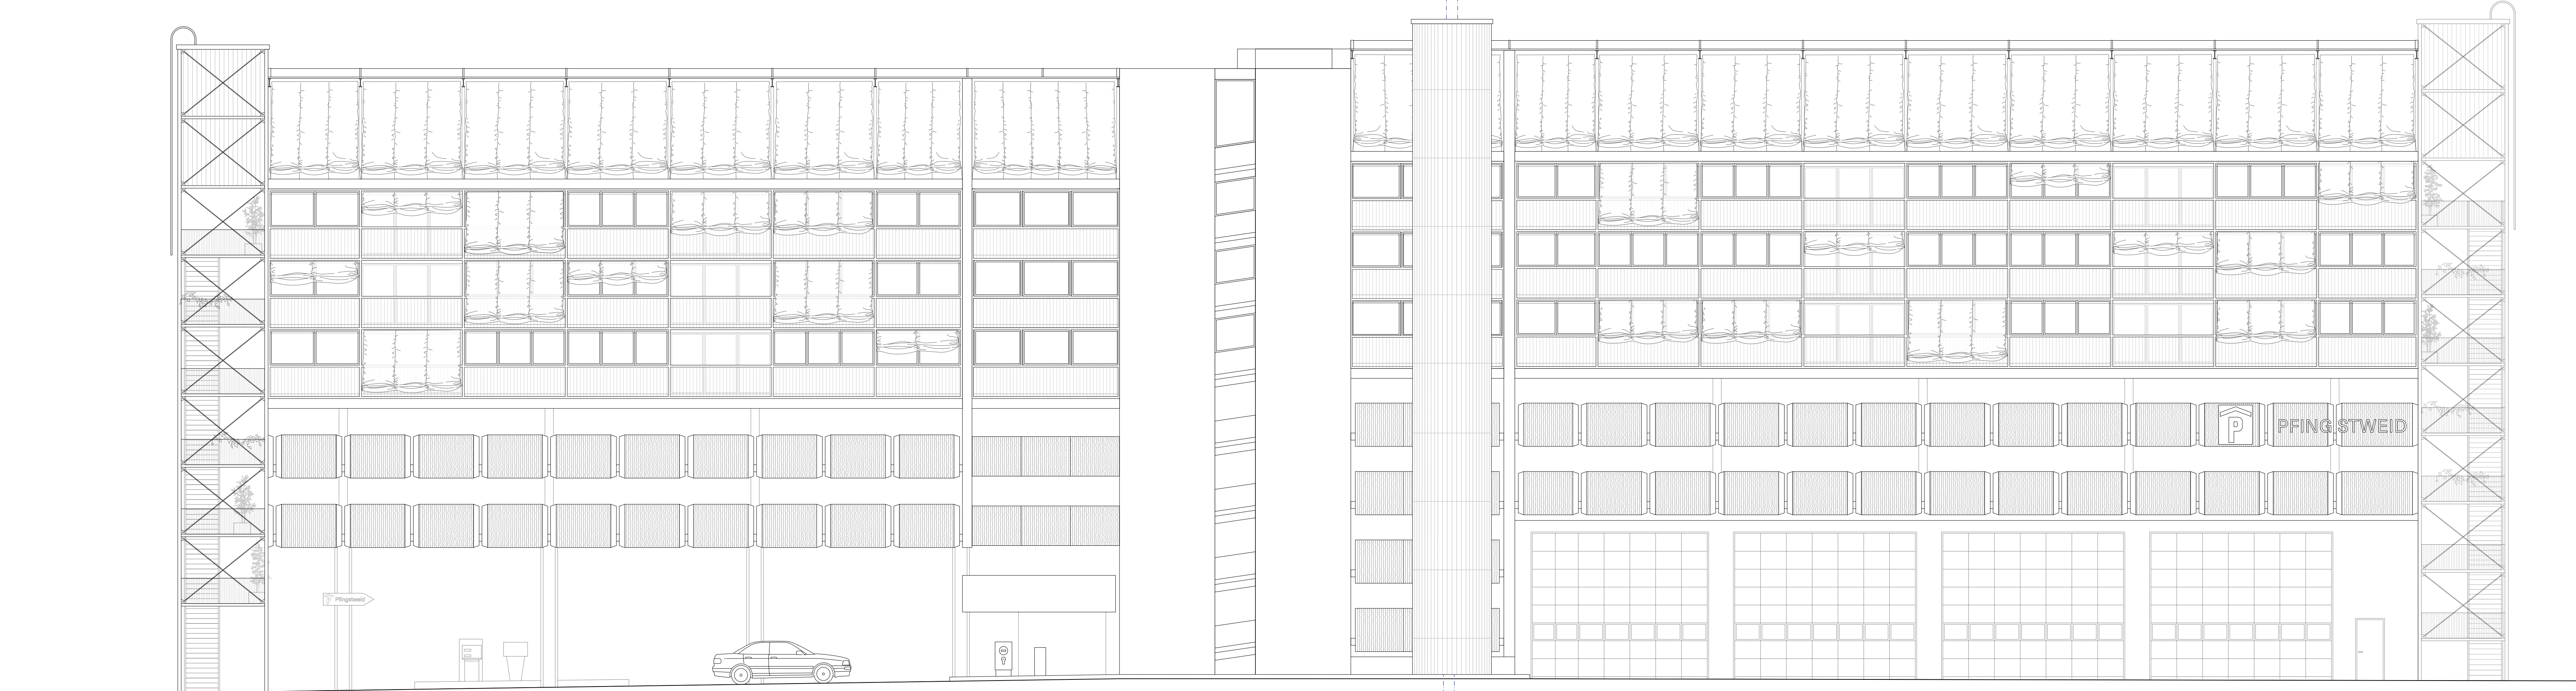

South-West Elevation 1:100


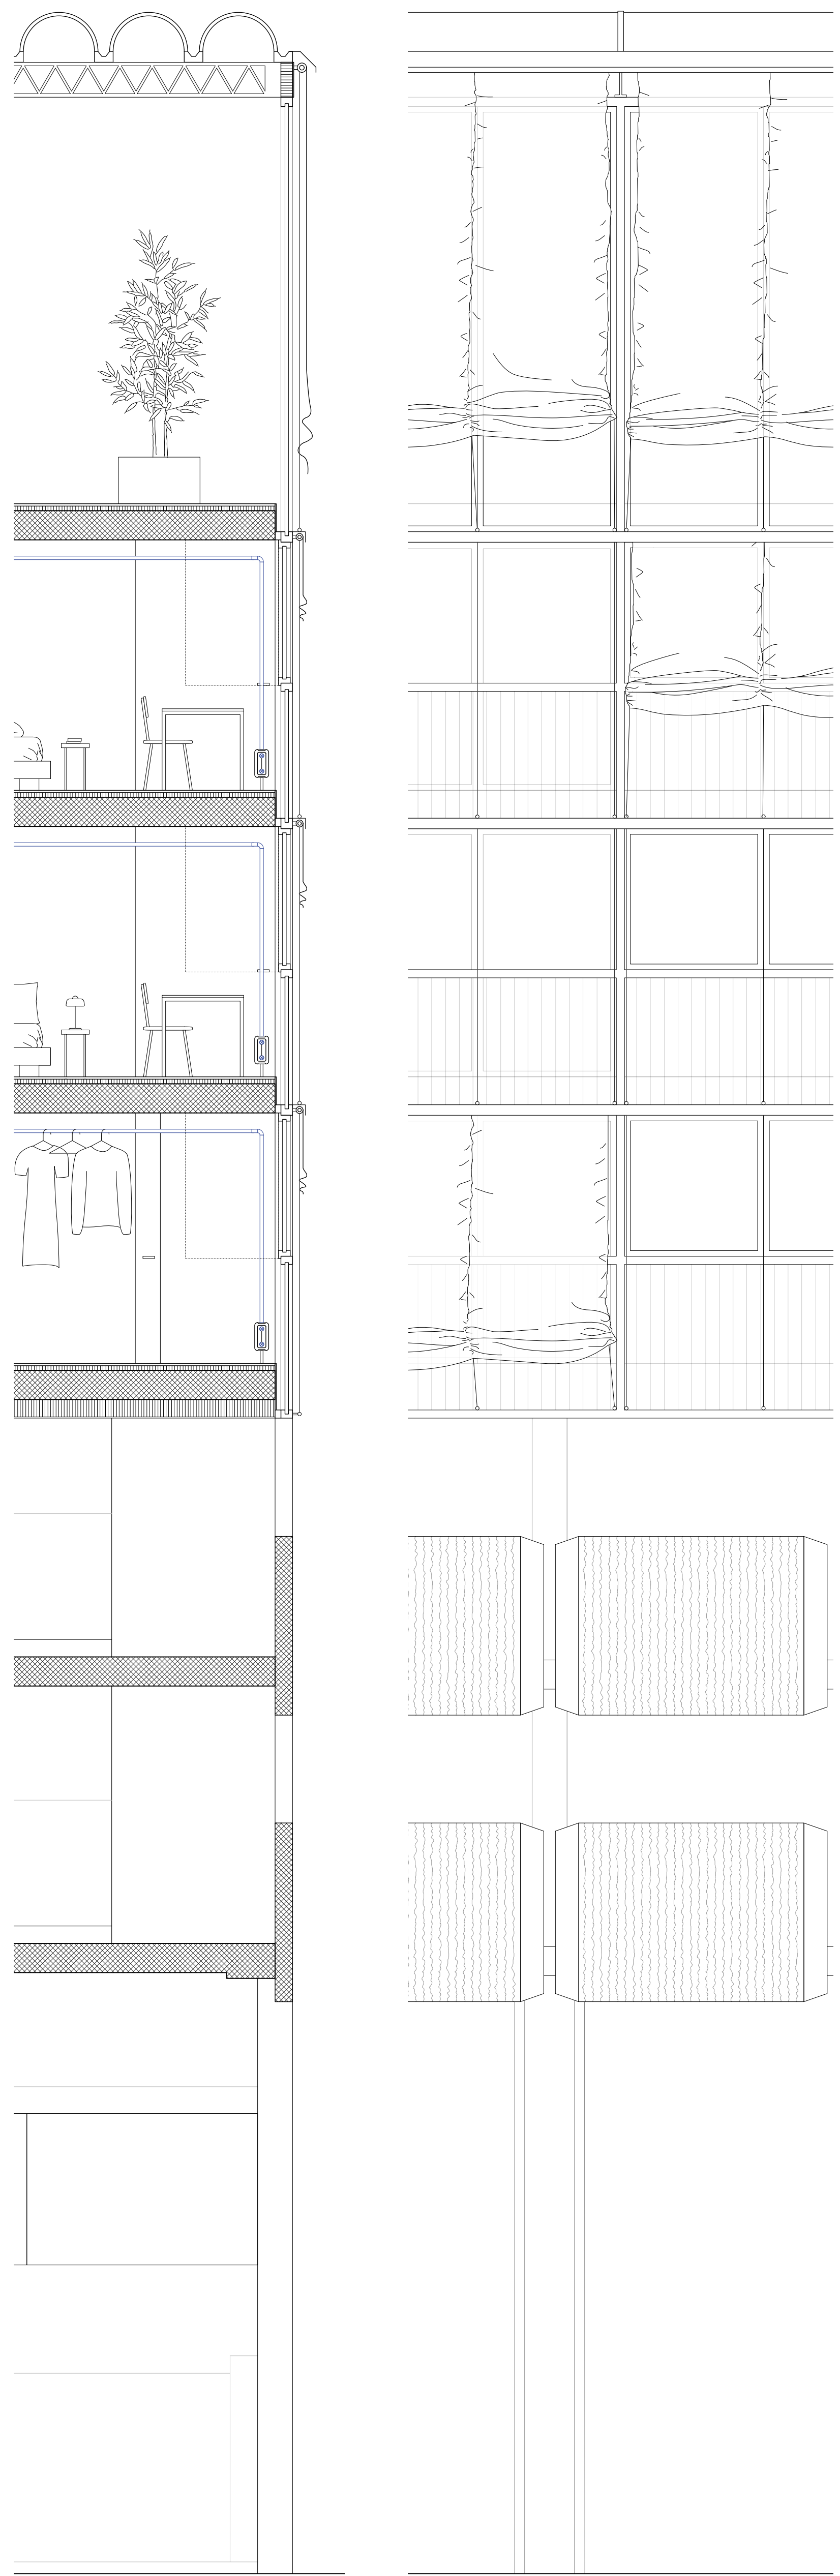


Facade Section and Elevation 1:33

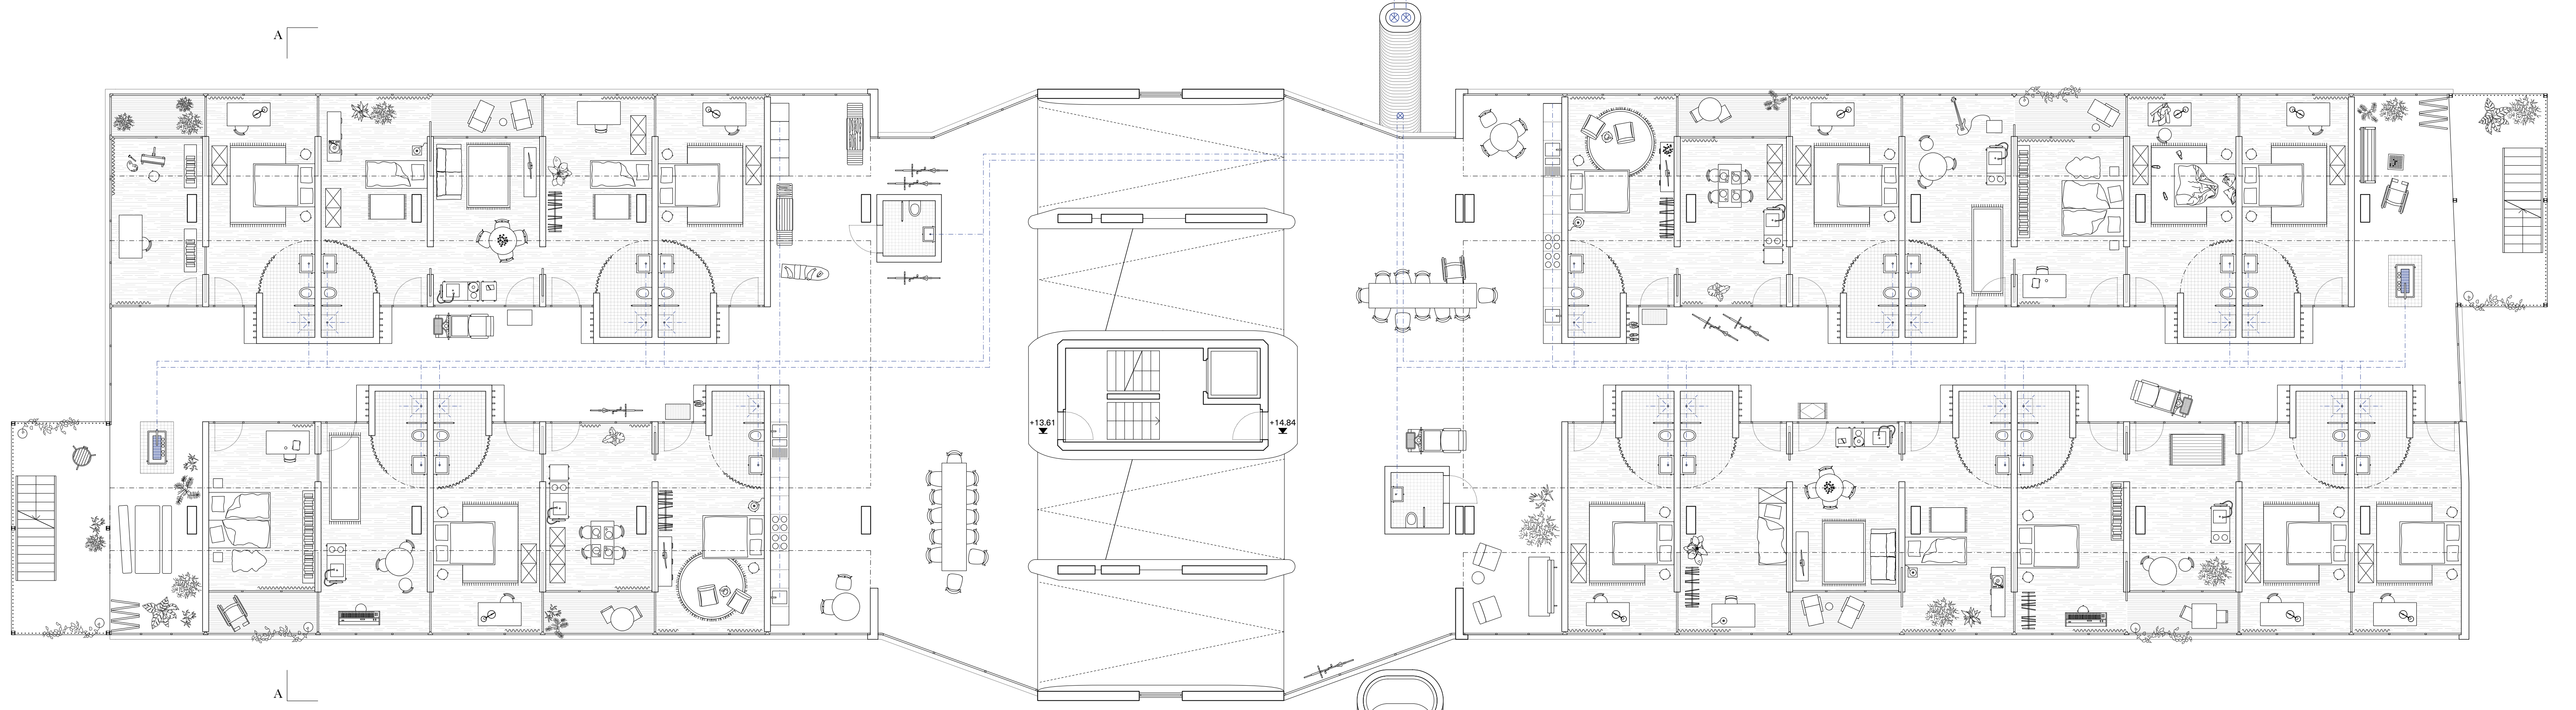


Housing/ Hotel Floor Plan (Decks 5-10) 1:100


Existing Floor Plan of the Park Decks

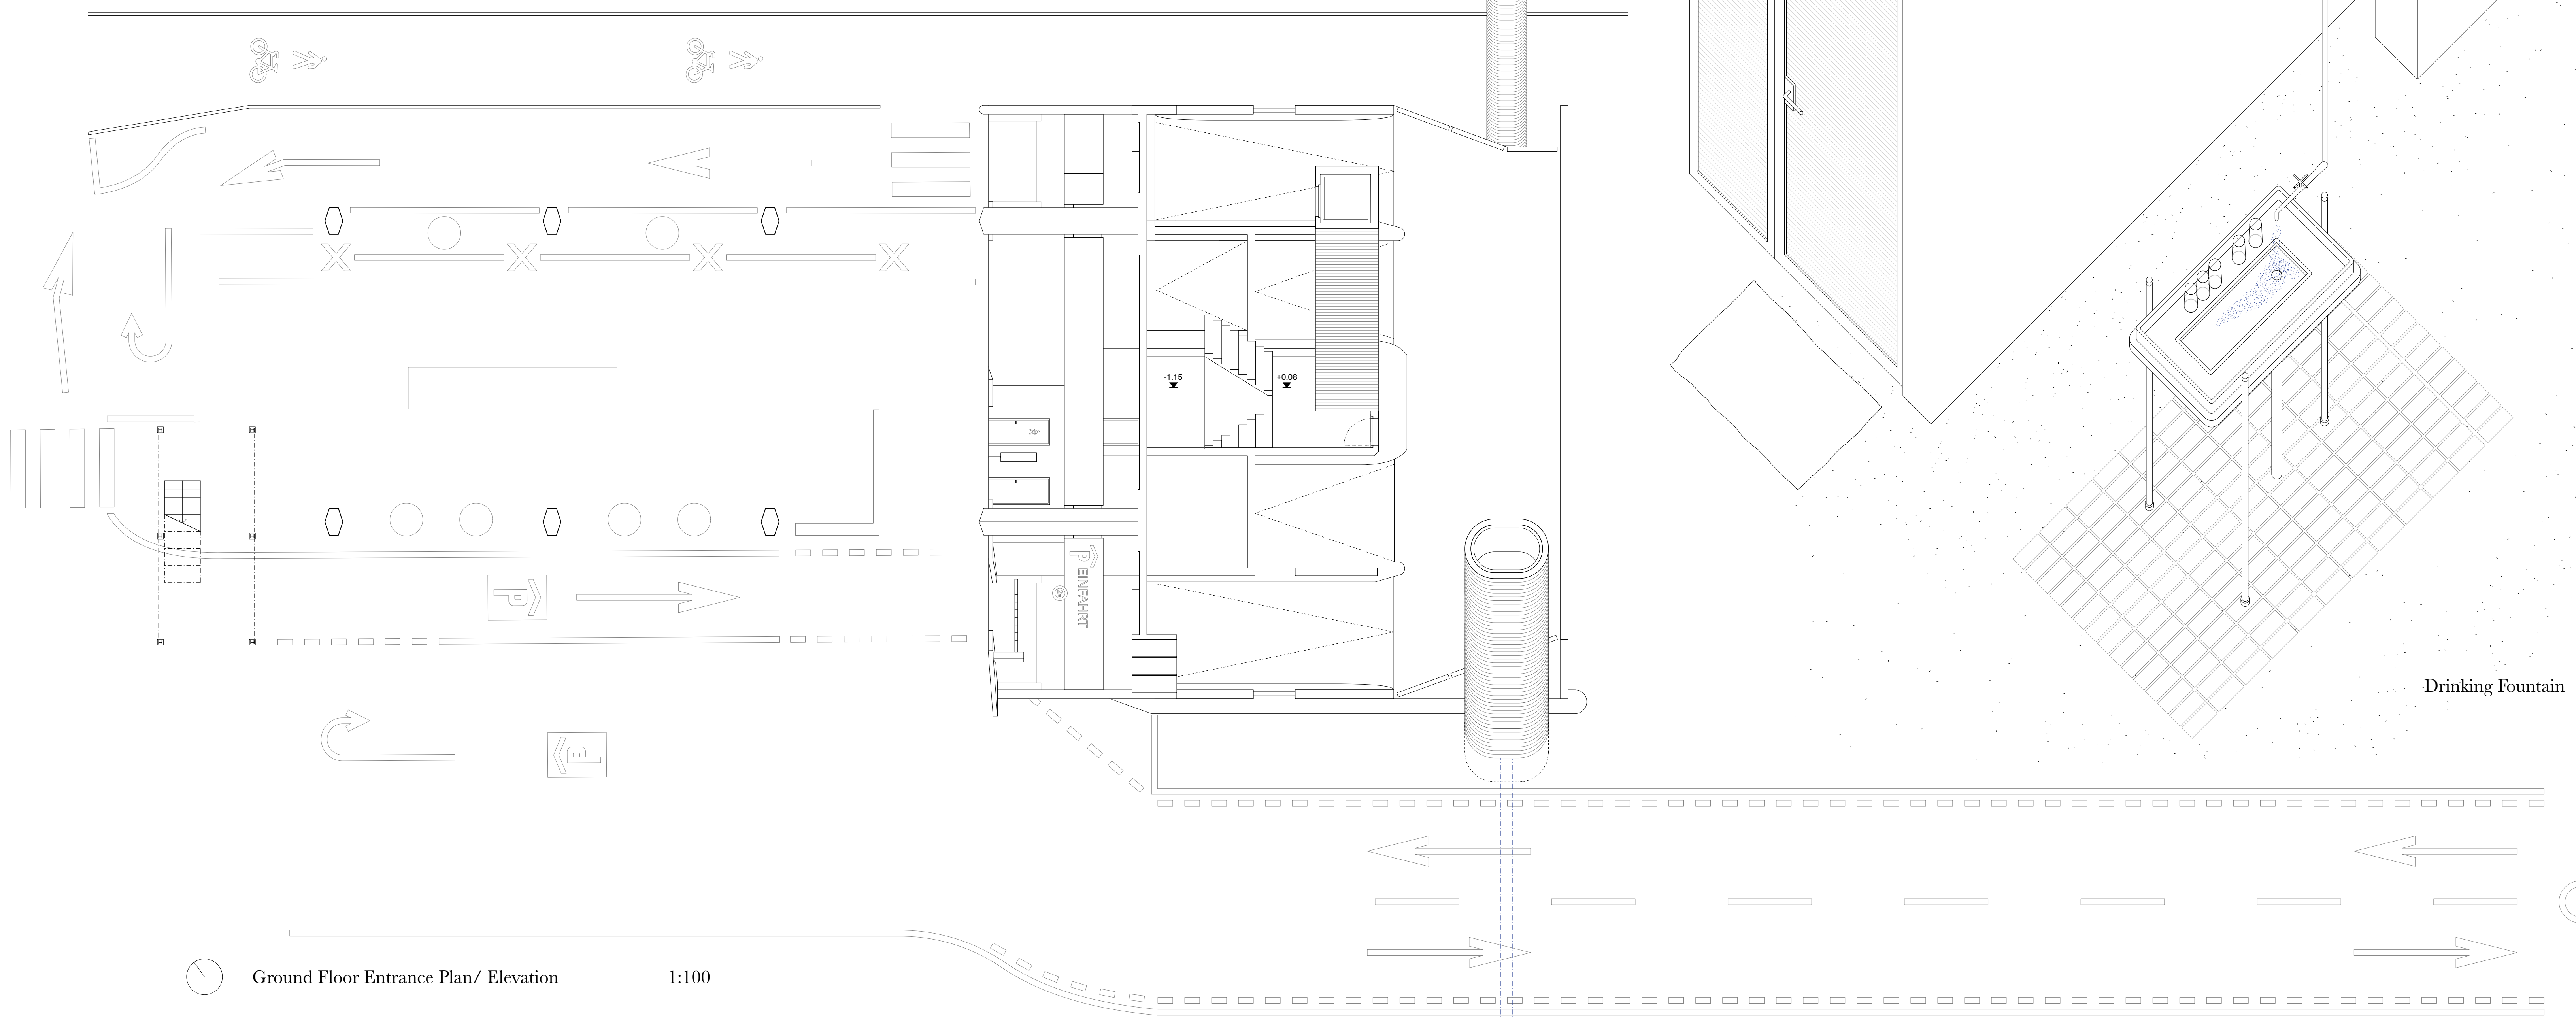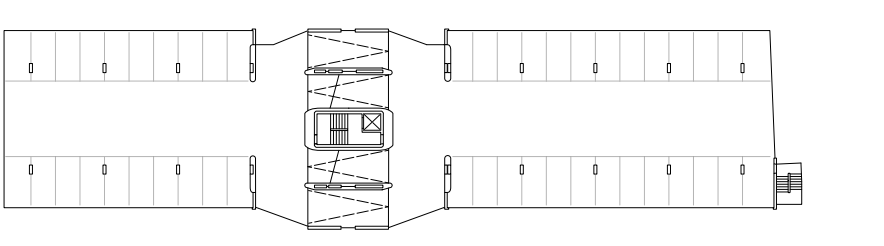


Ground Floor Entrance Plan/ Elevation 1:100

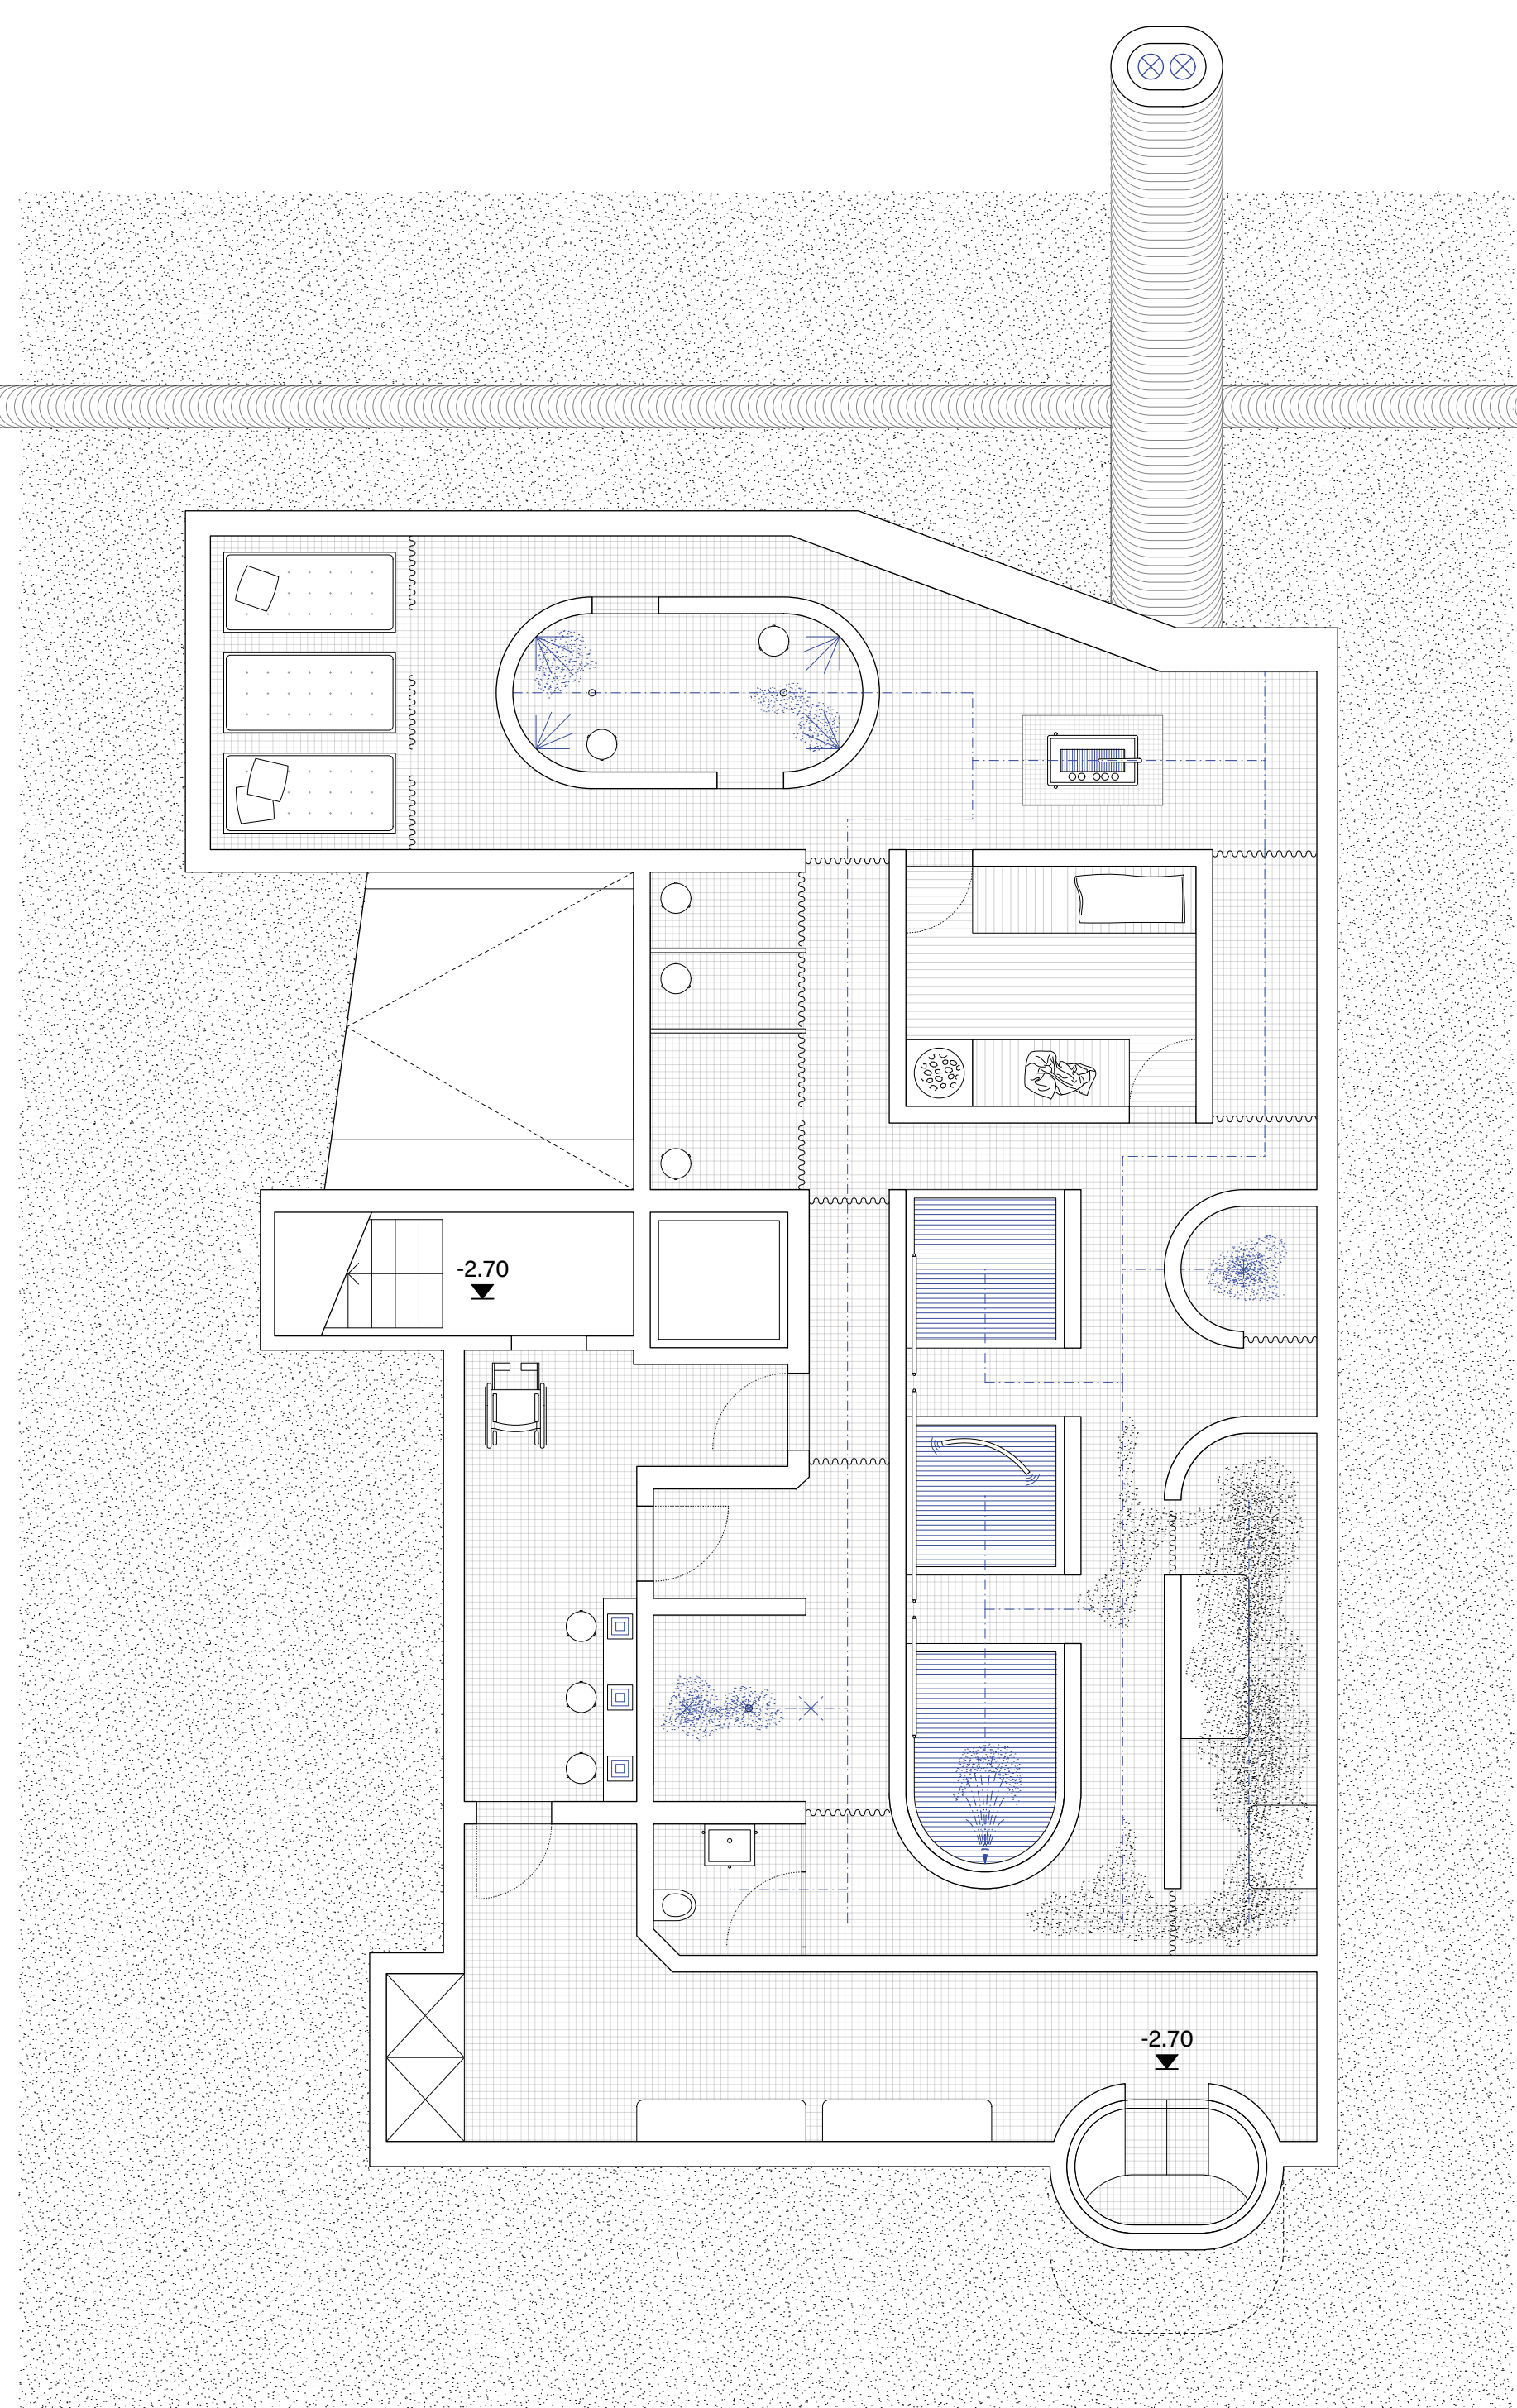

Bathing House Floor Plan 1:75

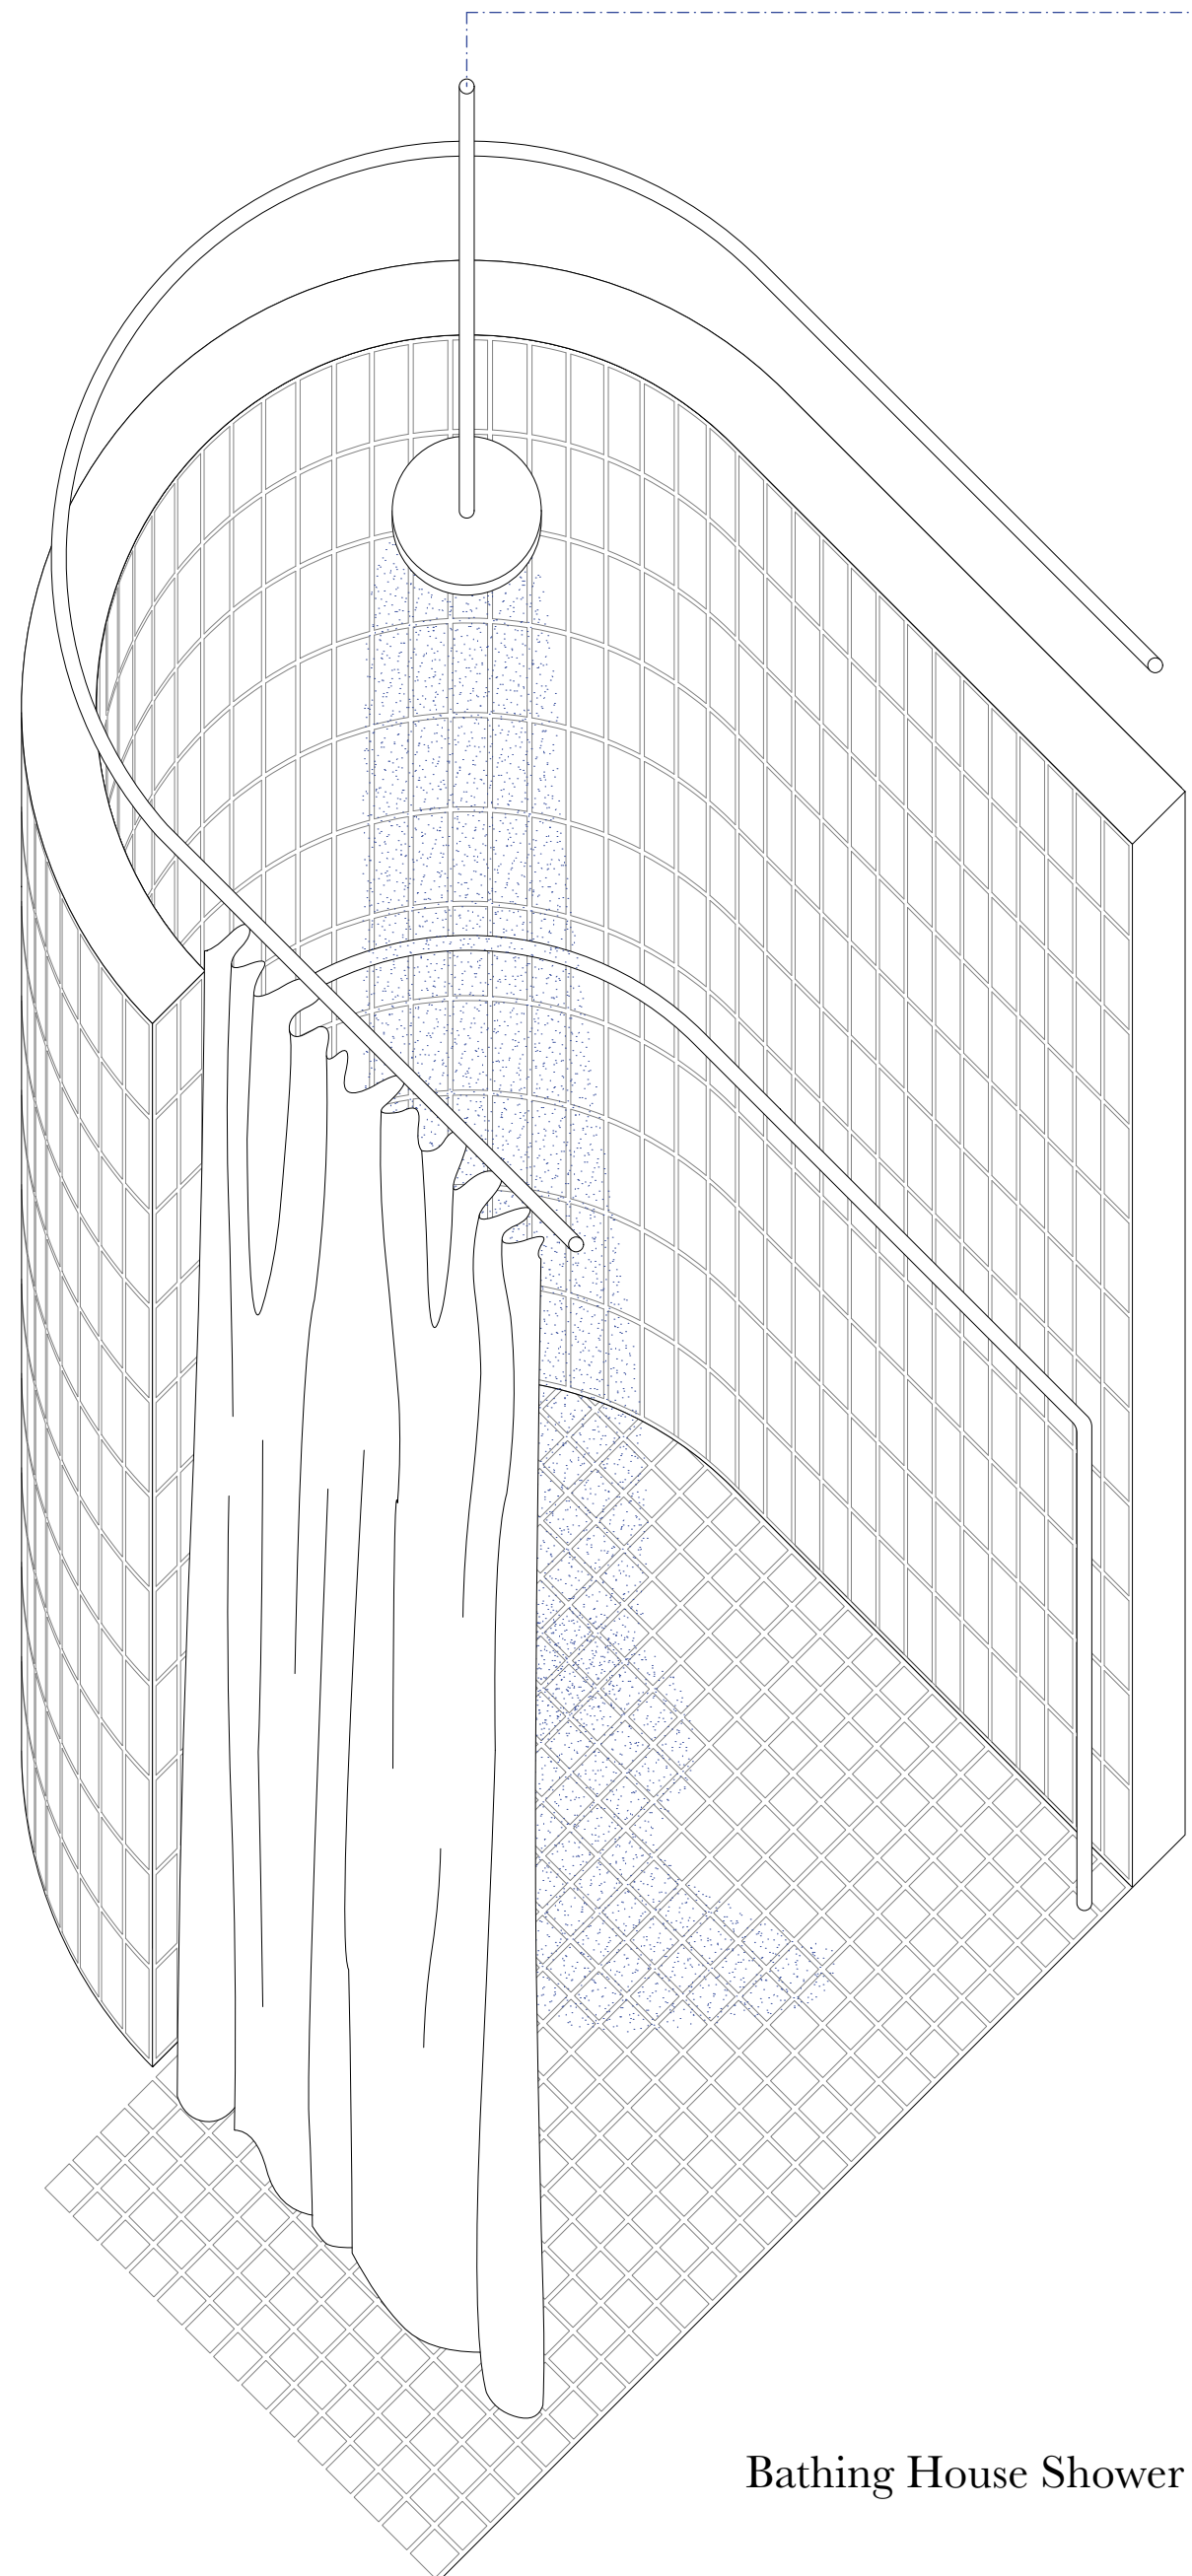

Bathing House Shower

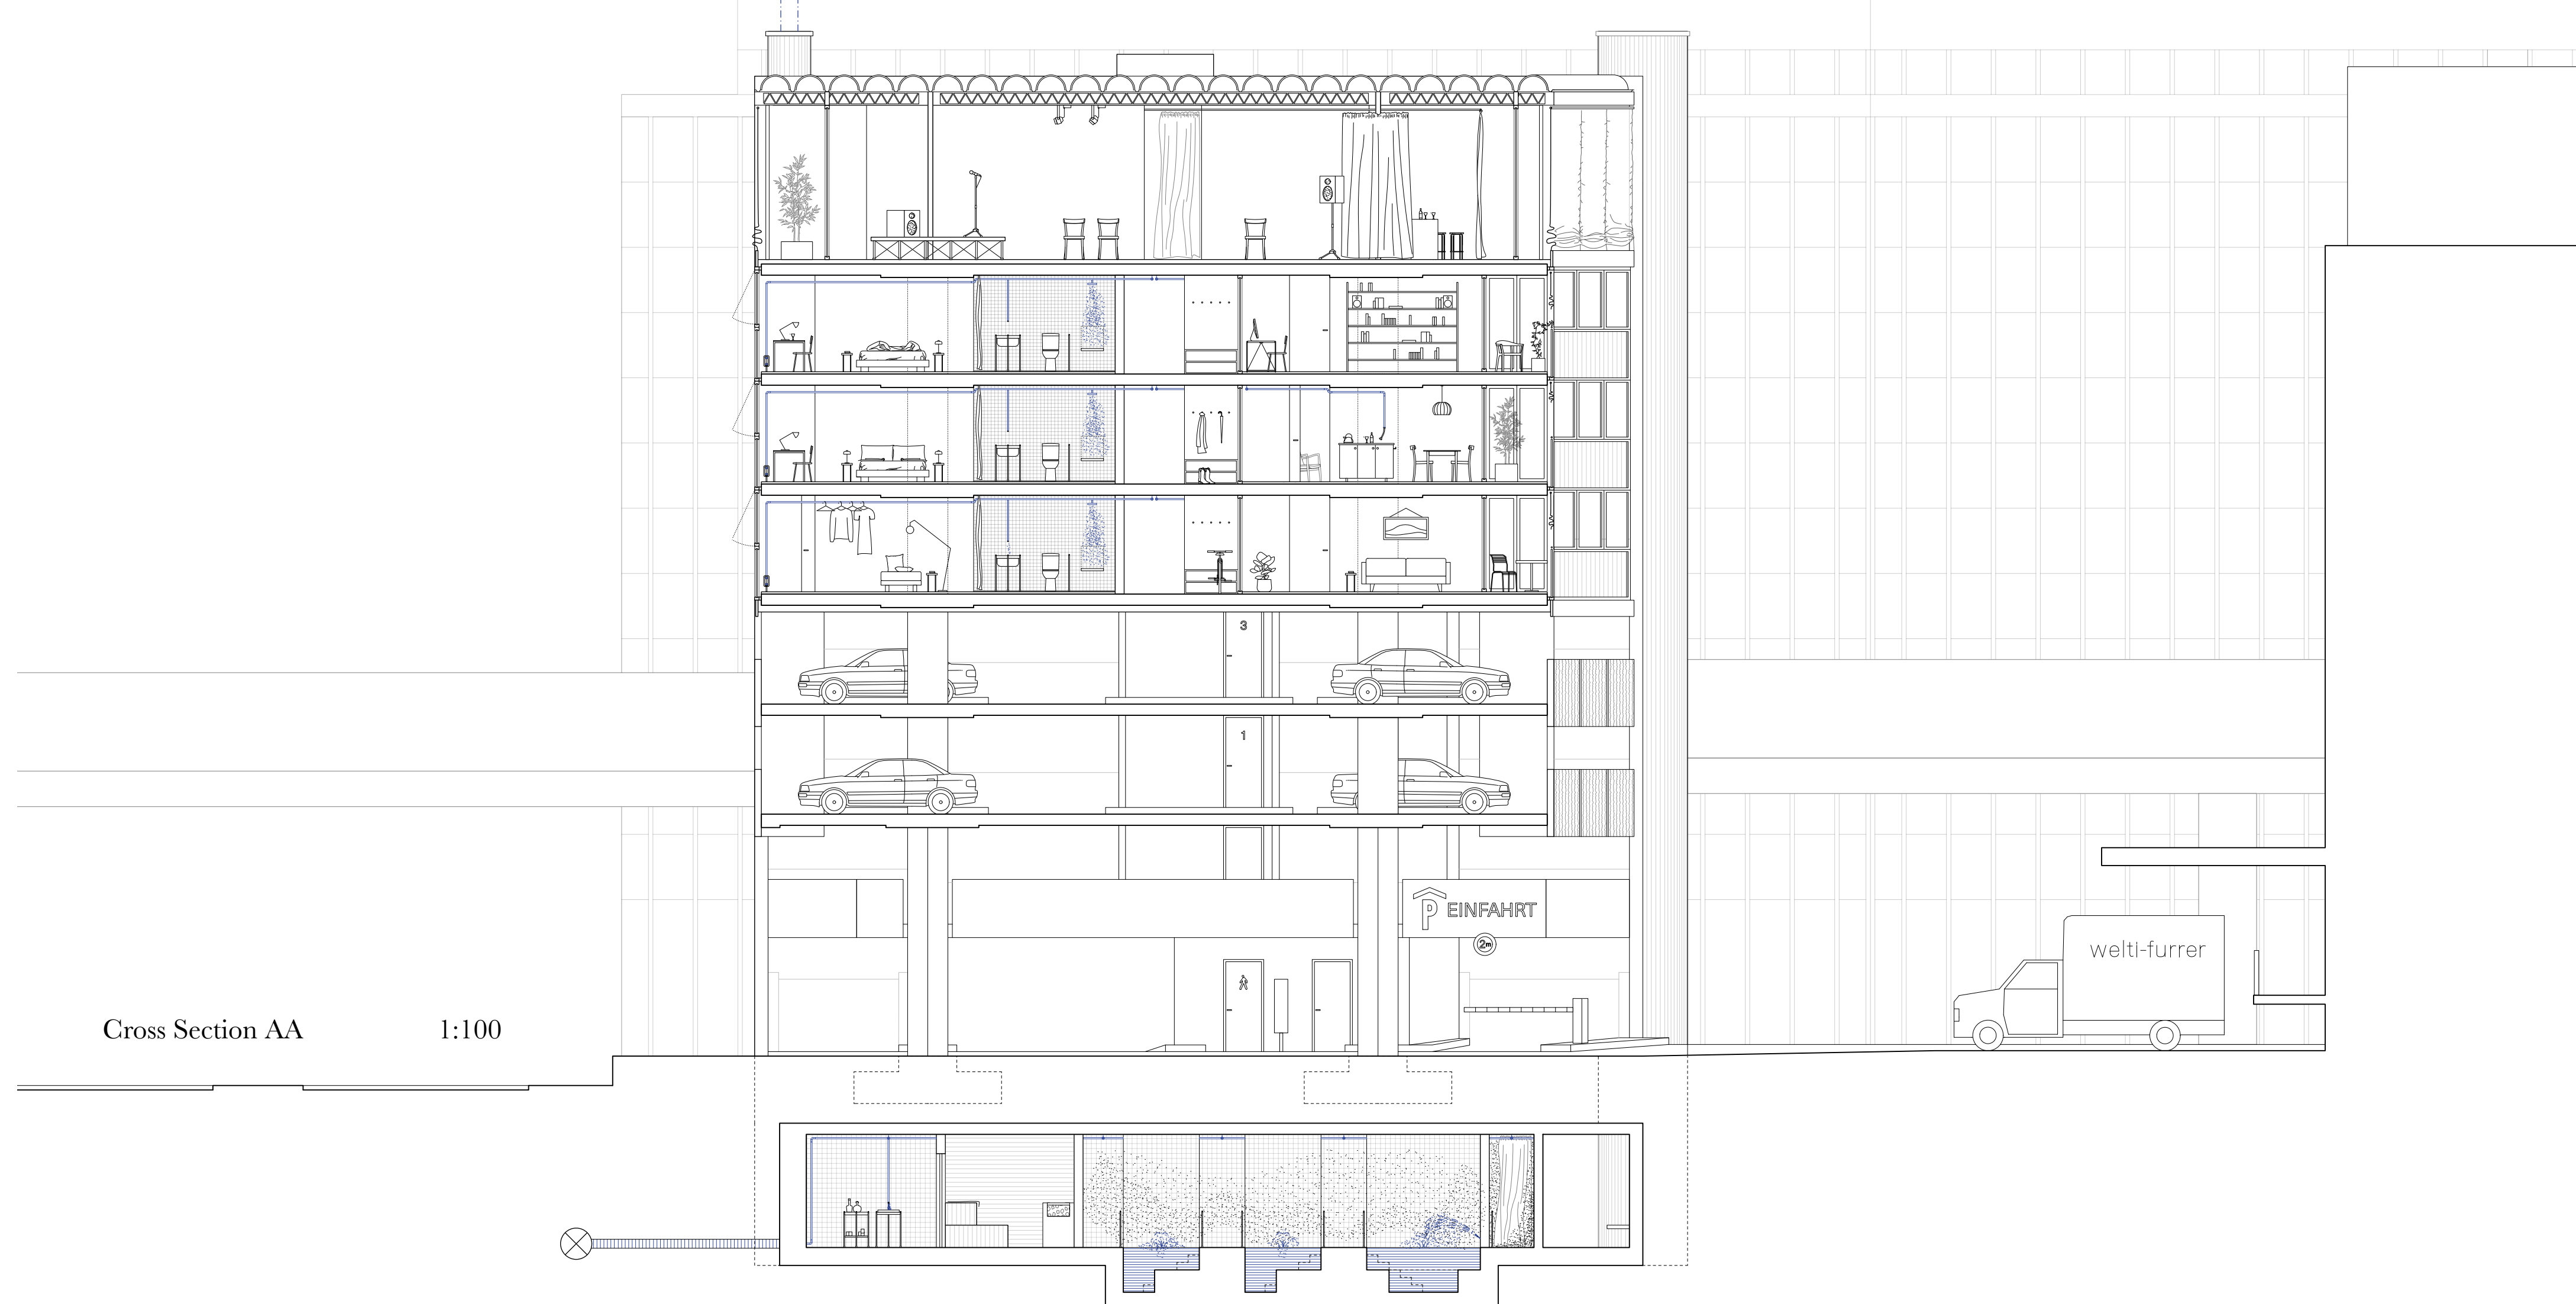

Cross Section AA 1:100

Cross Section Bathing House 1:100